


0. 230 CURRIE ROAD SITE DEVELOPMENT PLAN OPTION 02 1:200

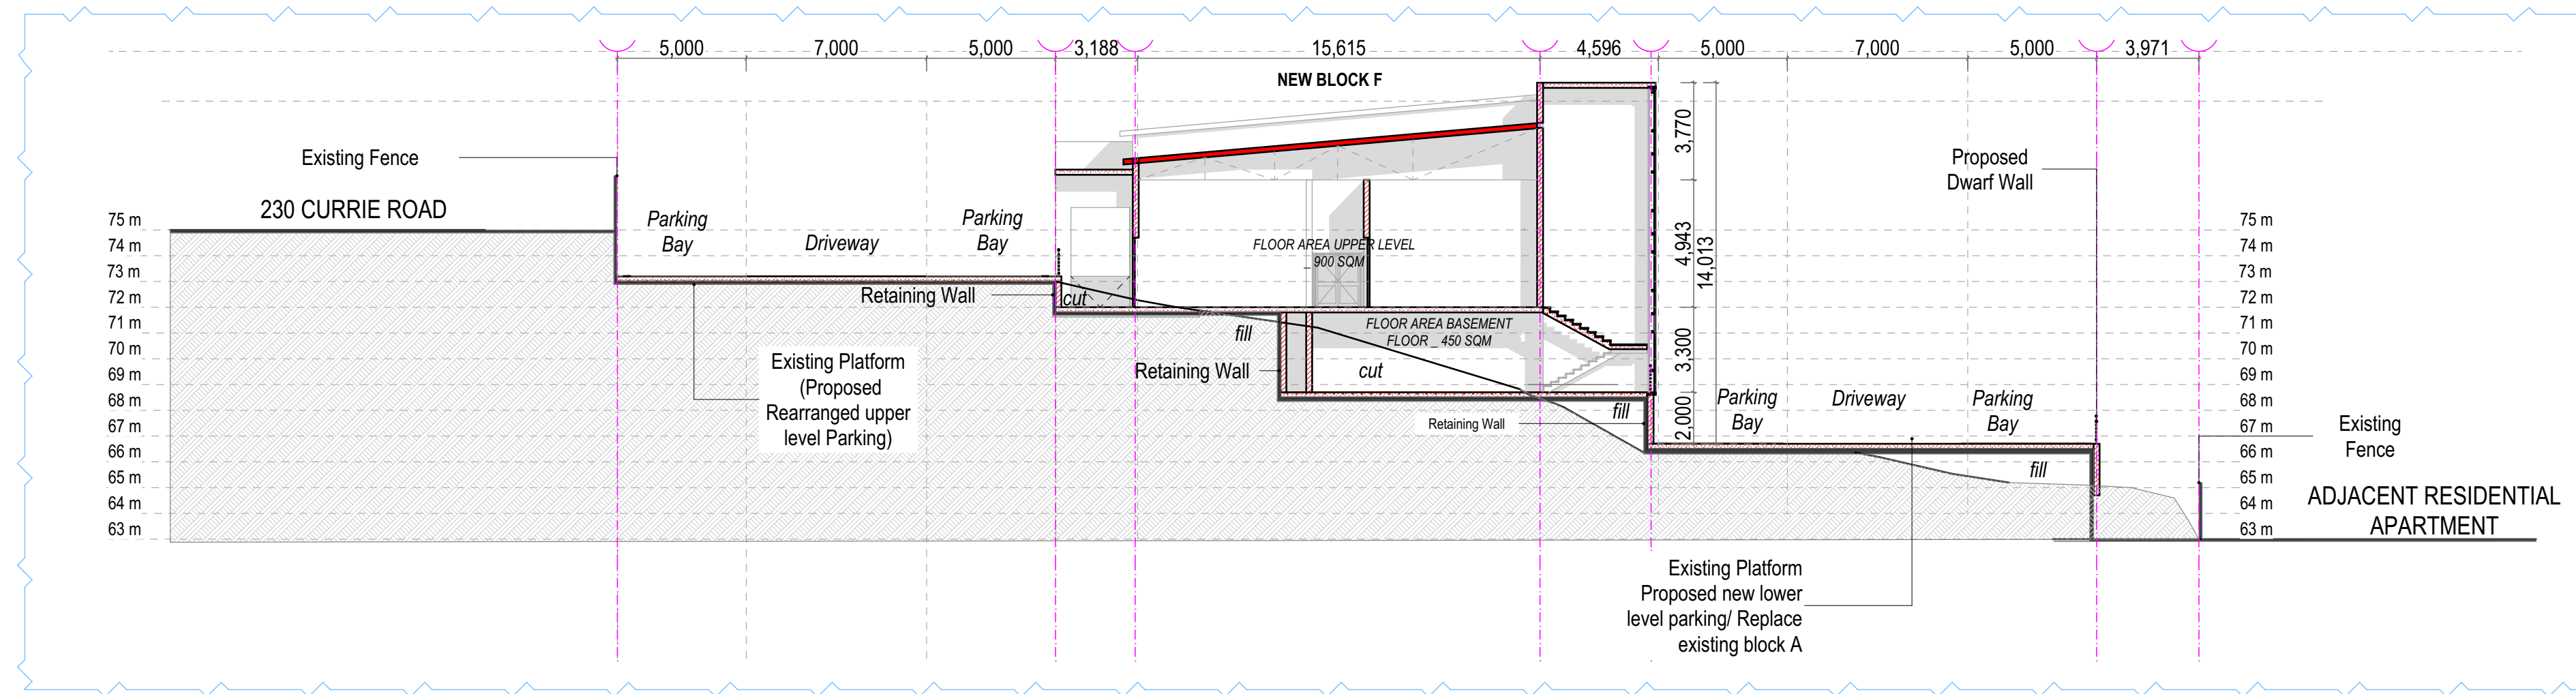

0. 230 CURRIE ROAD SITE DEVELOPMENT (SECTION 01) 1:200

**LEGEND**

NEW	[Red fill]
DEMOLITION	[Yellow fill]
EXISTING	[Grey fill]
NEW FENCE	[Dashed line]
GREYWATER	[Dotted line]
SITE AREA	7442,552 SQM
AREA OF NEW DEV	1350 SQM
COVERAGE	18 %

**NOTES**

- ALL DIMENSIONS ARE IN MILLIMETERS UNLESS OTHERWISE STATED
- DIMENSIONS TO BE READ ; NOT TO BE SCALED FROM THIS DRAWING
- CONTRACTORS TO CONFIRM ALL DIMENSIONS ON SITE BEFORE CONSTRUCTION COMMENCES AND ANY DISCREPANCY TO BE REPORTED TO THE PROJECT ARCHITECT

**LOCATION PLAN**

FOR INFORMATION

REV. NO.	DATE	DESCRIPTION

CLIENT DEPARTMENT SIGNATURES

FACILITY STAMP

FACILITY MANAGER

INFRASTRUCTURE MANAGER

GENERAL MANAGER

Checked by Professional Consultant

Name

Signature

Date

**ARCHITECTS & PROJECT MANAGERS**

**TECTURA PROJECTS**



**OTHER SOUTH AFRICAN OFFICES**

**PUBLIC WORKS**

Department: Public Works  
PROVINCE OF KWAZULU-NATAL

ETHEKWINI REGION

DEPARTMENT OF PUBLIC WORKS  
PROVINCE OF KWAZULU-NATAL  
REPAIR AND RENOVATION AT 230 CURRIE ROAD FOR DARD

Masterplan Reference: **230 CURRIE RD SDP**

Drawing description: **SITE DEVELOPMENT PLAN & SITE SECTION**

Drawn: NN DATE: JUNE 2023

Scales: As Indicated

Consultant Drawing number: Rev No: B

WIMS: 069538

Stamped by Plans Approval Committee