




PLAN AND OFFICES of 1225 S CHURCH ST F. MARITZBURG S. ONAHTO HOSKING COGS

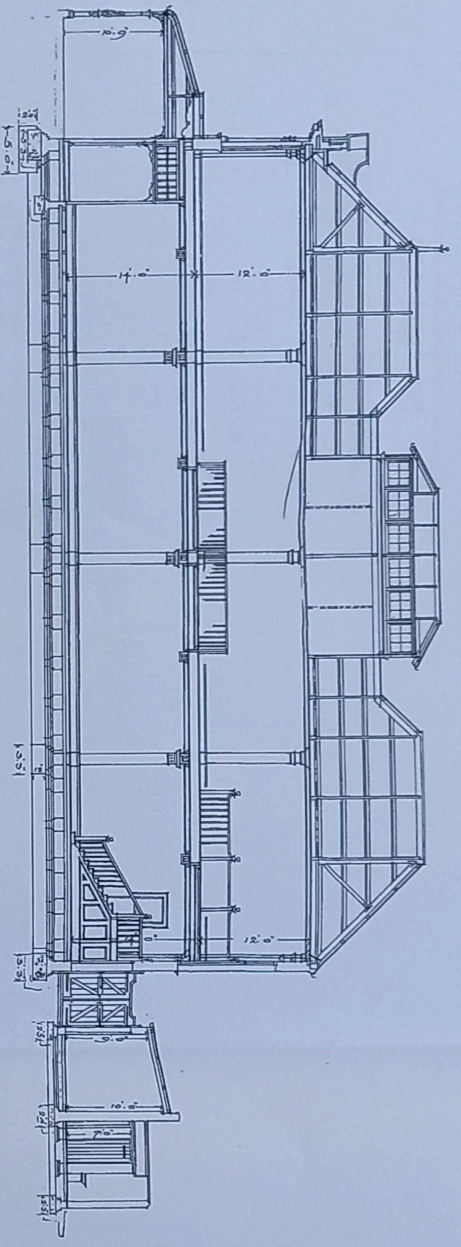


SECTION I-I

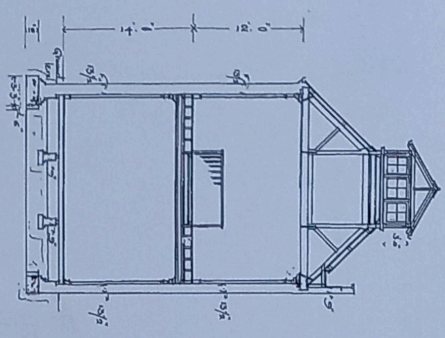


SECTION C-D

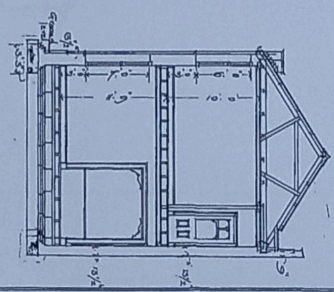


SECTION G-H

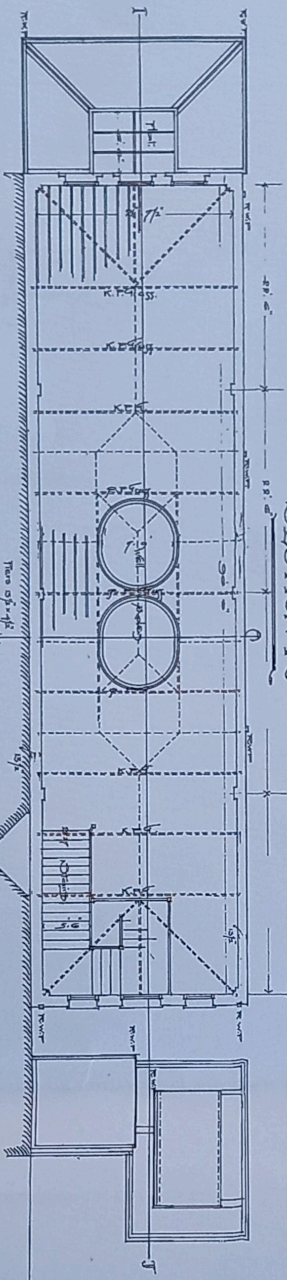

PLAN of FIRST FLOOR

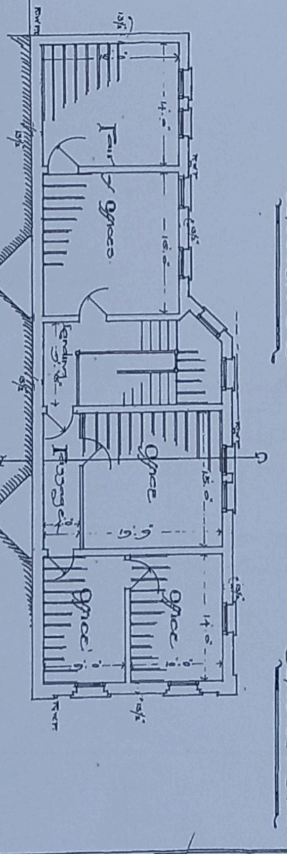

PLAN of FIRST FLOOR

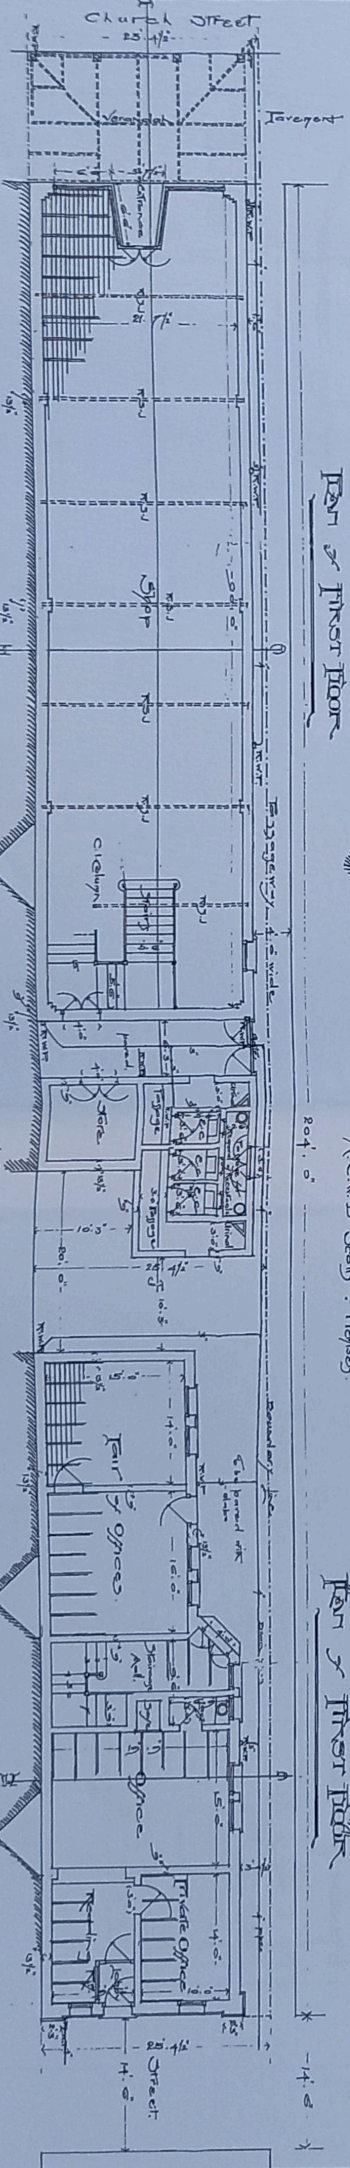

PLAN of GROUND FLOOR

PLAN of GROUND FLOOR

Scale of ARCHITECTURE

Reviewed and
Approved
J. H. P. Co.