


7.6

HOUSE FLORIDA RD


M. RUTHERFORD

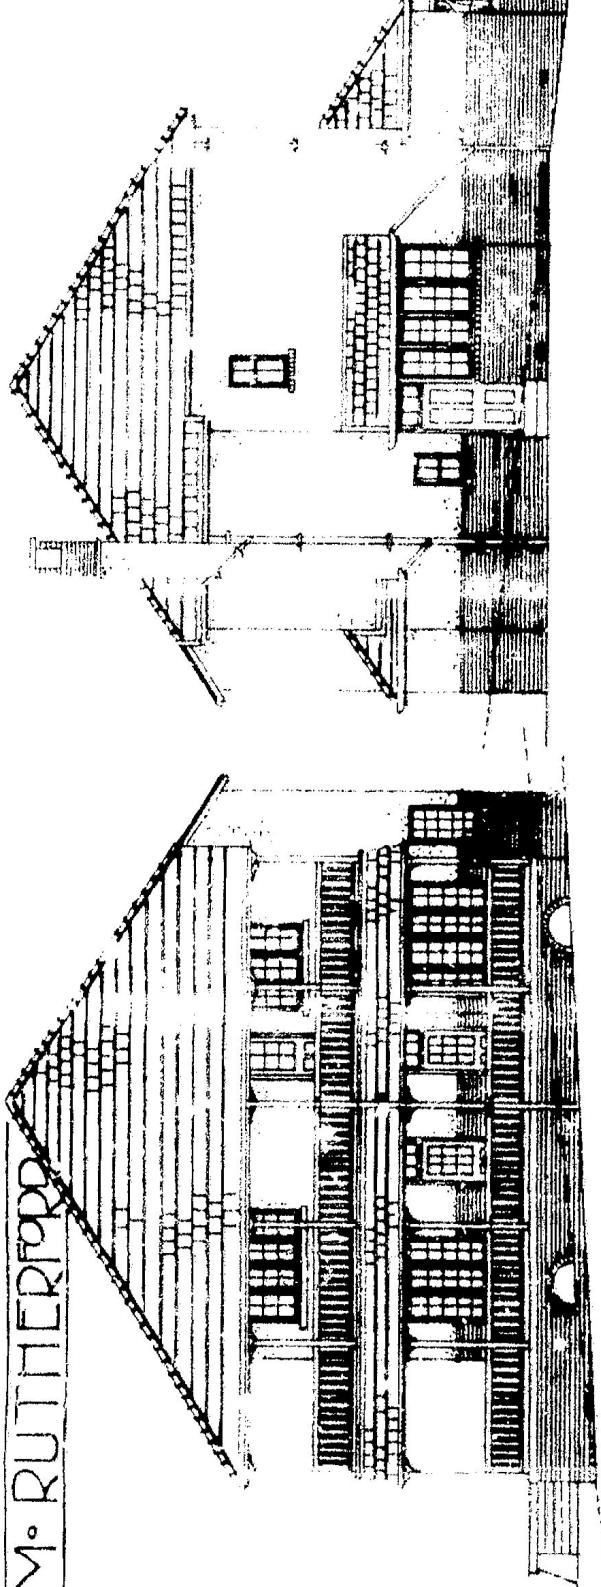

ELEVATION TO LAMBERT RE


BACK ELEVATION (NORTH)

NOTE: DOTTED LINES TO:  
ELEV<sup>n</sup> AND SECTION DERIVED  
NATURAL LEVELS, EXCEPT  
ACCORDINGLY:

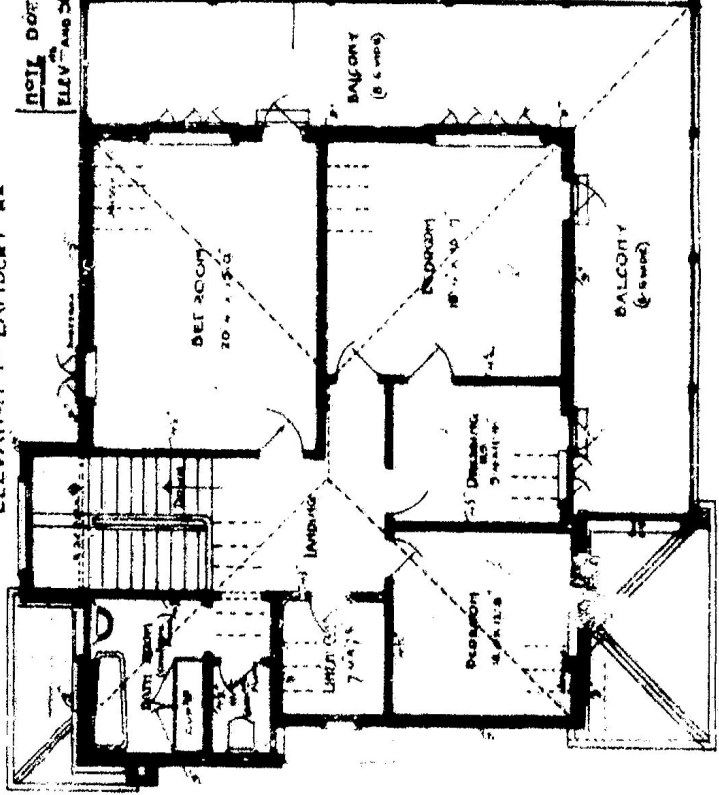

FIRST FLOOR

SECTION A-A

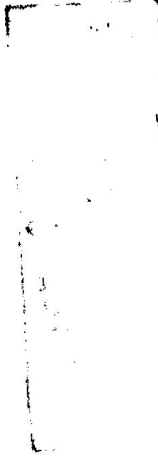

1916 IS A TRADE  
SECRET AND OUR

2018 *W. R. Rutherford*

