

- All work is to be done in accordance with the National Building Regulations.  
 - This drawing is not to be scaled. Figured dimensions to be used. All dimensions are in millimetres unless otherwise stated.  
 - All dimensions and levels must be checked on site by the contractor before putting work in hand.  
 - The contractor must obtain the architect's approval before putting work in hand.  
 - All voids, suspended ceilings and partitions to be Government rodeni proofing regulations.  
 - All mechanical and electrical work is to be done in accordance with the National Building Regulations, site dimensions and levels before commencing work.  
 - Figured dimensions to be taken in preference to scale dimensions.  
 - The design of this drawing is the copyright of the architect.  
 - Each contractor shall be responsible for ensuring and ascertain that all engineering structures are capable of supporting all loads applied thereto.  
 - Biccwork ties & central joint by structural engineer

Specific notes

NO	DATE	DESCRIPTION	BY
A	2015.07.27	ISSUED FOR TENDER	BM




NORTH WEST BOTAL, ENVIRONMENTAL AND AGRICULTURE DEPARTMENT



mashabane rose associates  
 architects - urban designers - planners


CONSULTANTS	SERVICE	CONTACT
BDT	Engineering	MOTHOJANE, MOKGOTLE, MOKGOTLE, MOKGOTLE
MAA	Architect	MASHABANE ROSE ASSOCIATES
LESD CONSULTING	Quantity Surveyor	LESD CONSULTING
THEMBA CONSULTING	Structural Engineer	THEMBA CONSULTING
OH/KA	Quantity Surveyor	OH/KA
AM/MS	Quantity Surveyor	AM/MS

APPROVALS	DATE	INITIALS
Architect		
Structural Engineer		
Quantity Surveyor		

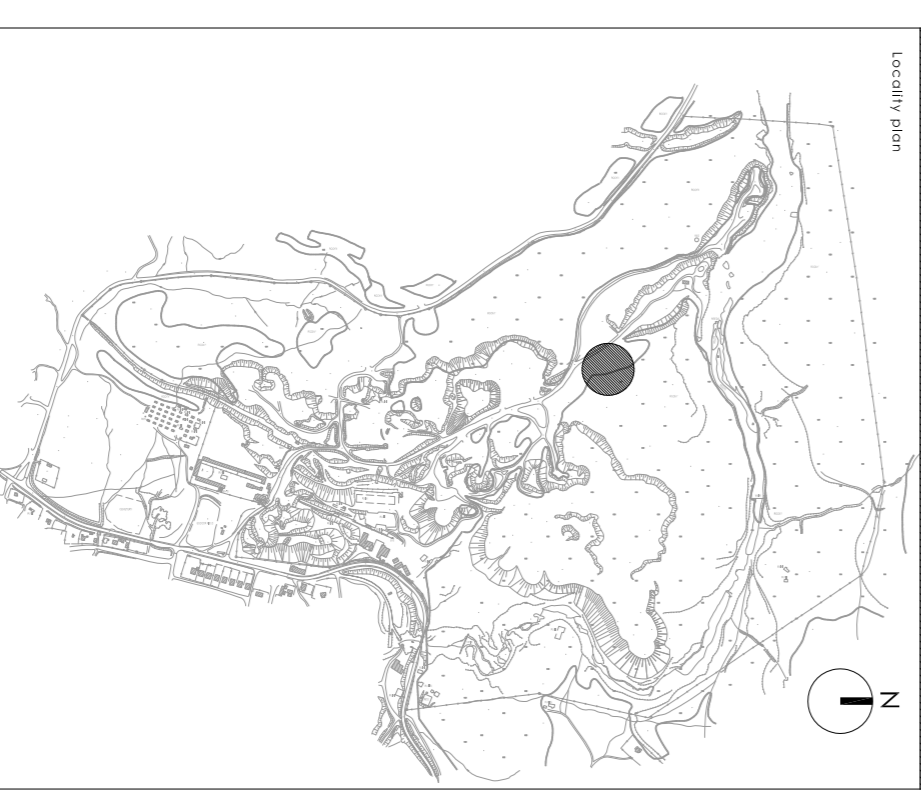

Taung skull world heritage  
 THE BLACKEARTH CAVE  
 FOR TENDER

PROJECT NO.	265
PROJECT	TAUNG SKULL HERITAGE

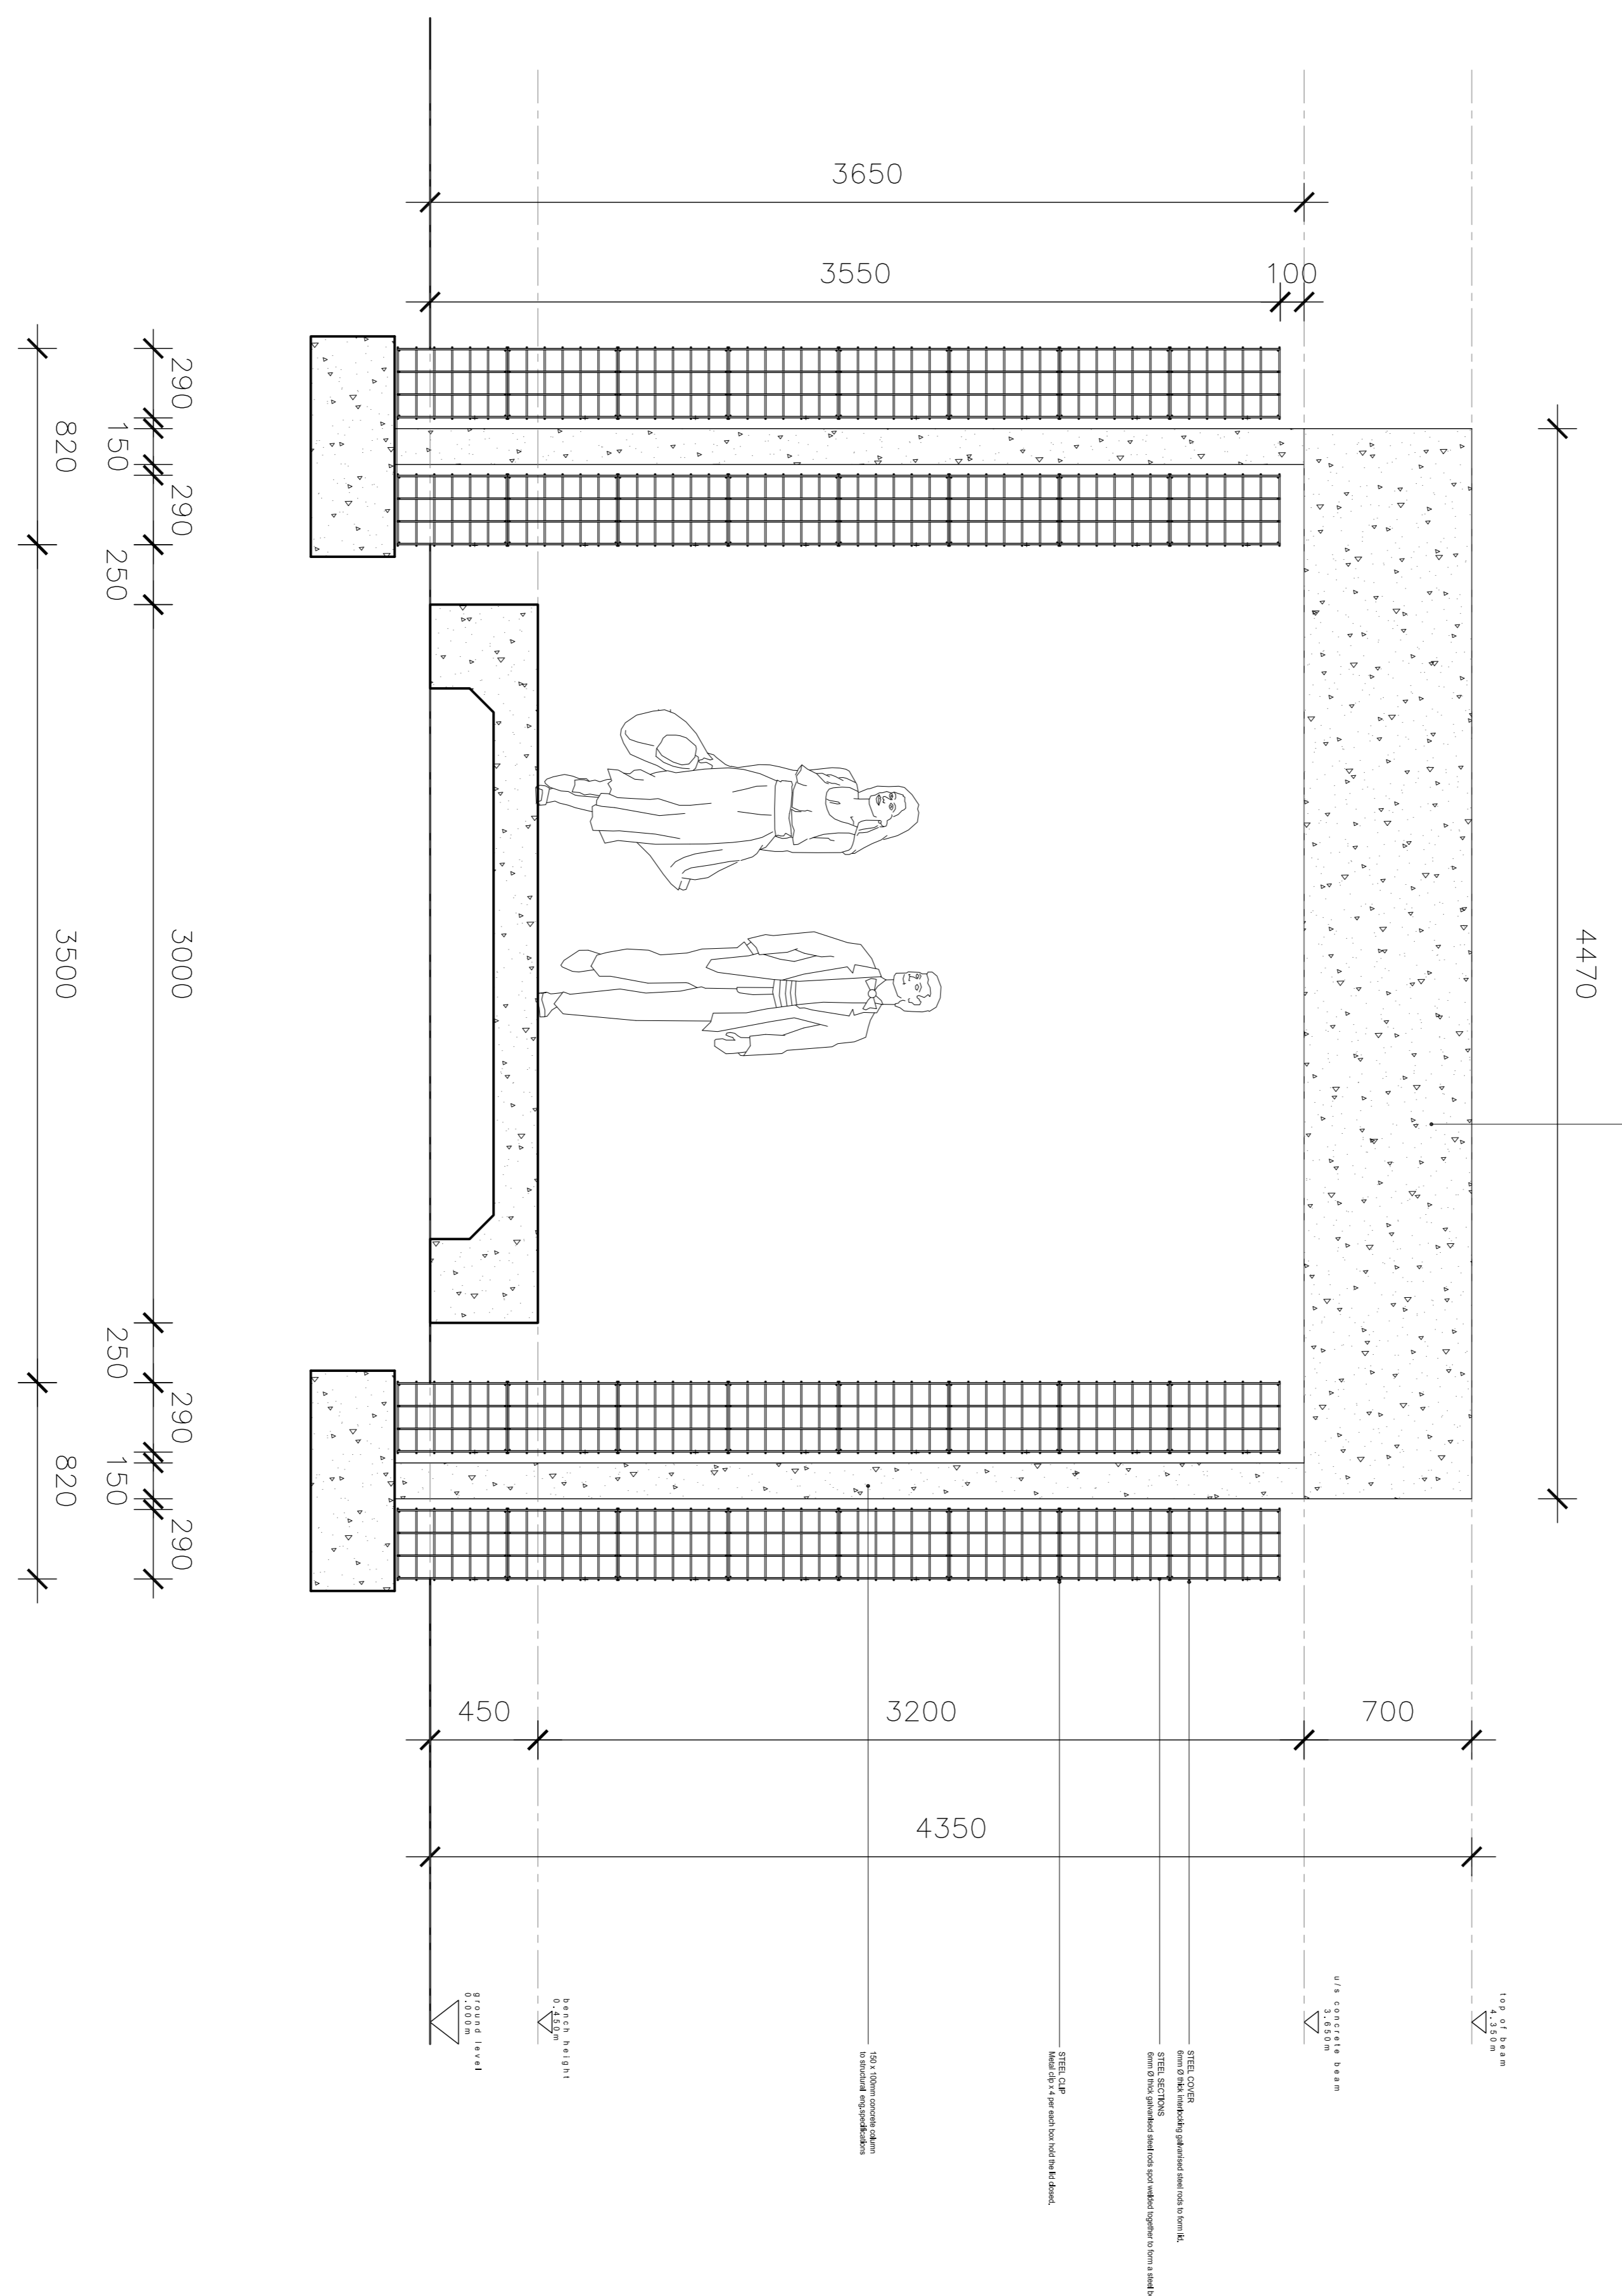

Typical ection

SCALE 1:30 @ A1