




0. ELEVATION 1:100

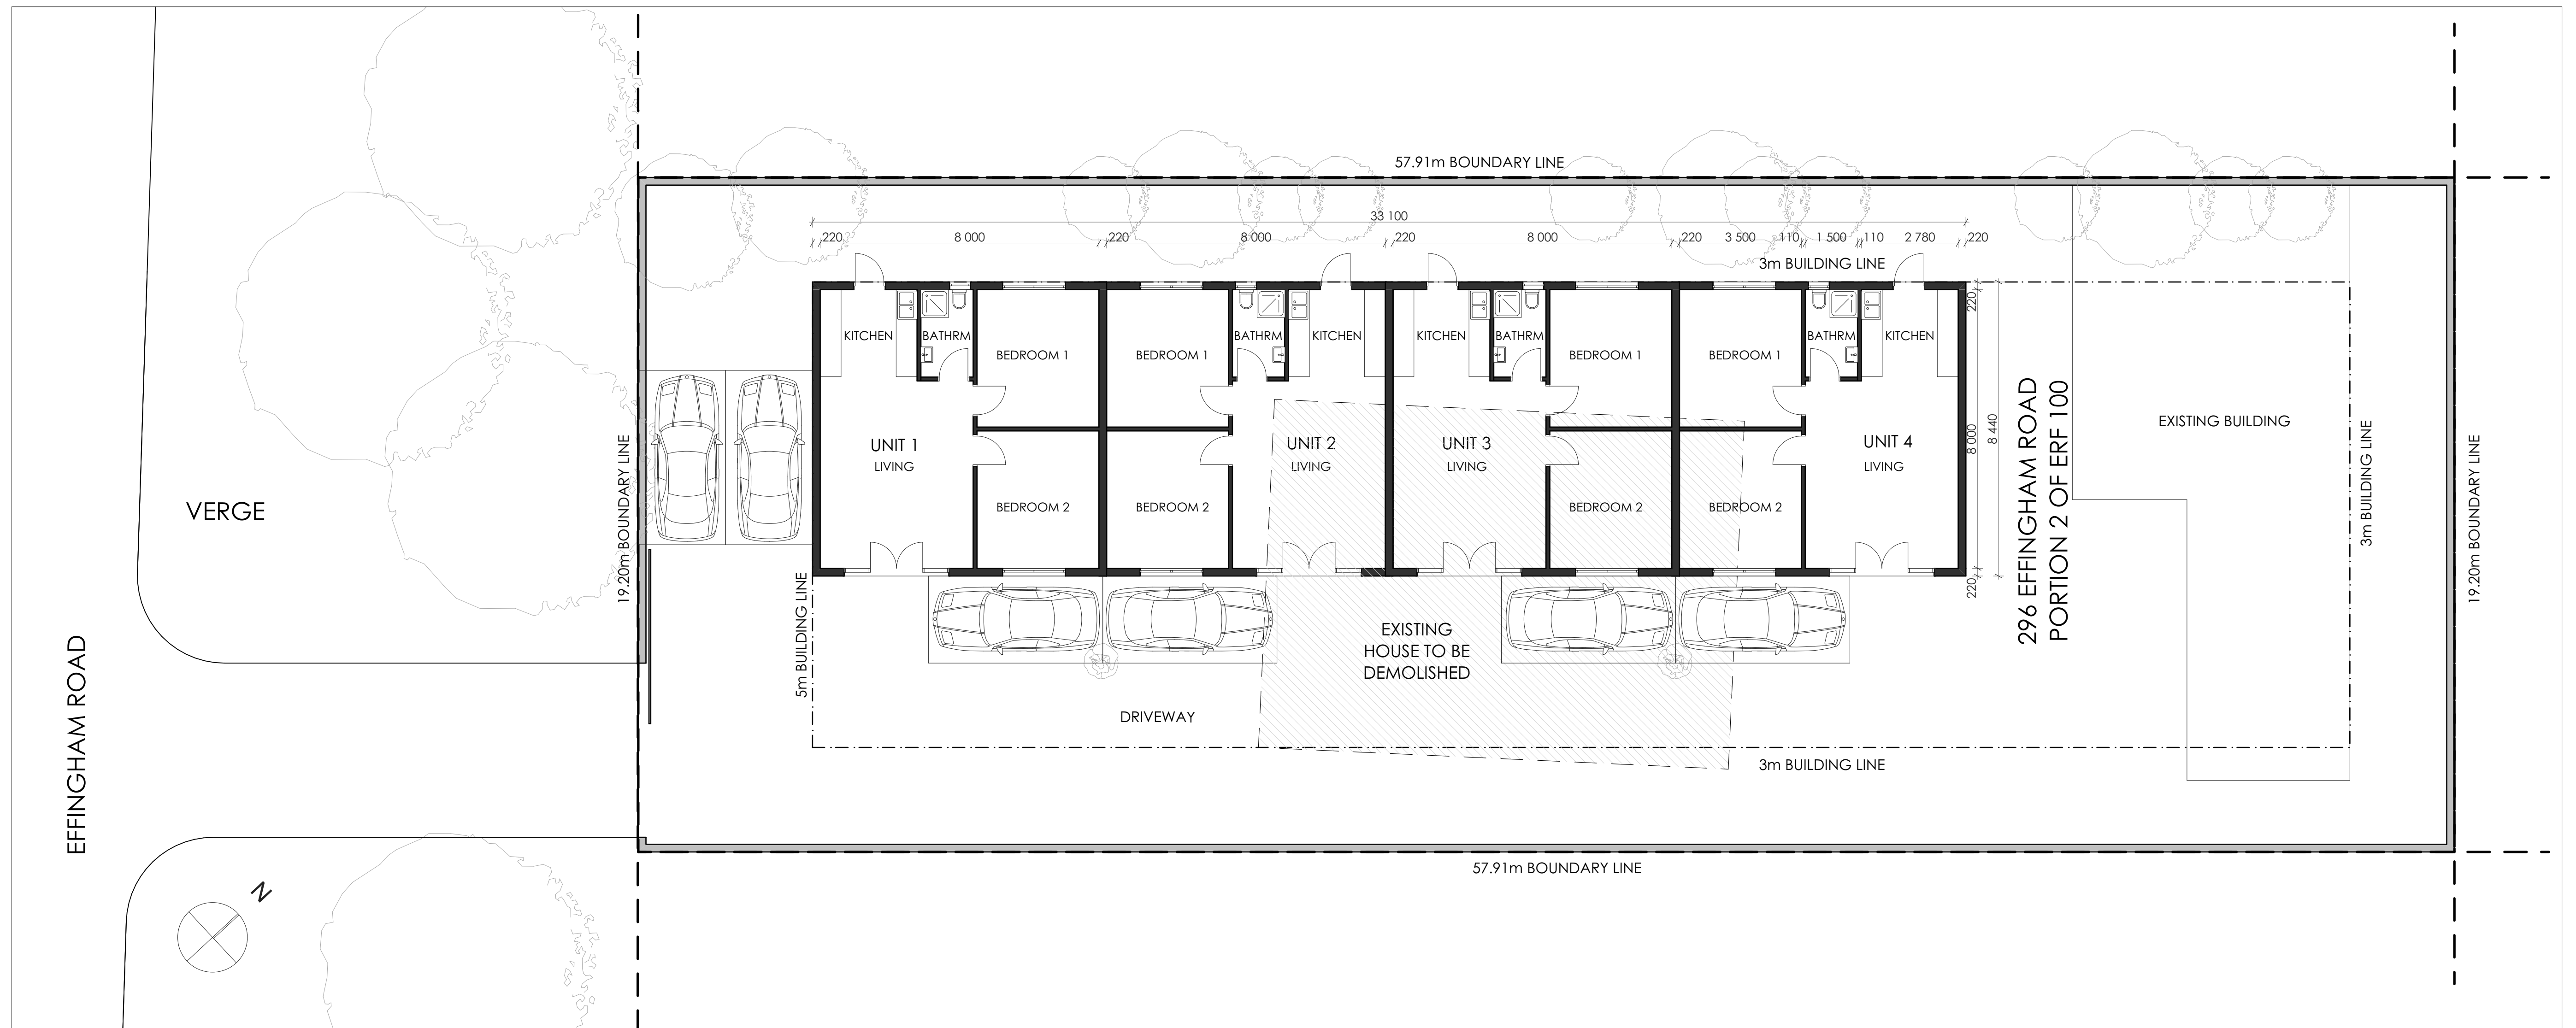

0. SITE PLAN 1:100