


· · ·

32 Jueson Kd. garage SHELT COPY 3 210/9/71 C.Y OF PLAN NO ... 24 NOV 1871_ APPROVED C. G. HANDS Than CITY ENGINEER R/C DETAILS MERUINED TOWN PLANNING DIVISION Town Planning Scheme in course of Proparation. A: Lostin In. 310/9/71 Arr tot Accrewed exhibits to conditions attached Lat Approved by City Engineer on 27/9/7/ by Commell on BOTE: Approval in terms of Sec. 67 his of Tour Planning Brillagood No. 27 of 1949 as amanini dans ant cannot in target of the Convert's Waldhar Br.J. ros. LAND WE LEVEL REQUIREMENTS FOUNDATIONS OF ANY FRONTAGE WO'KS TO BE BELOW THE LEVELS GIVEN BELOW, VENDORAR A LLO MM L

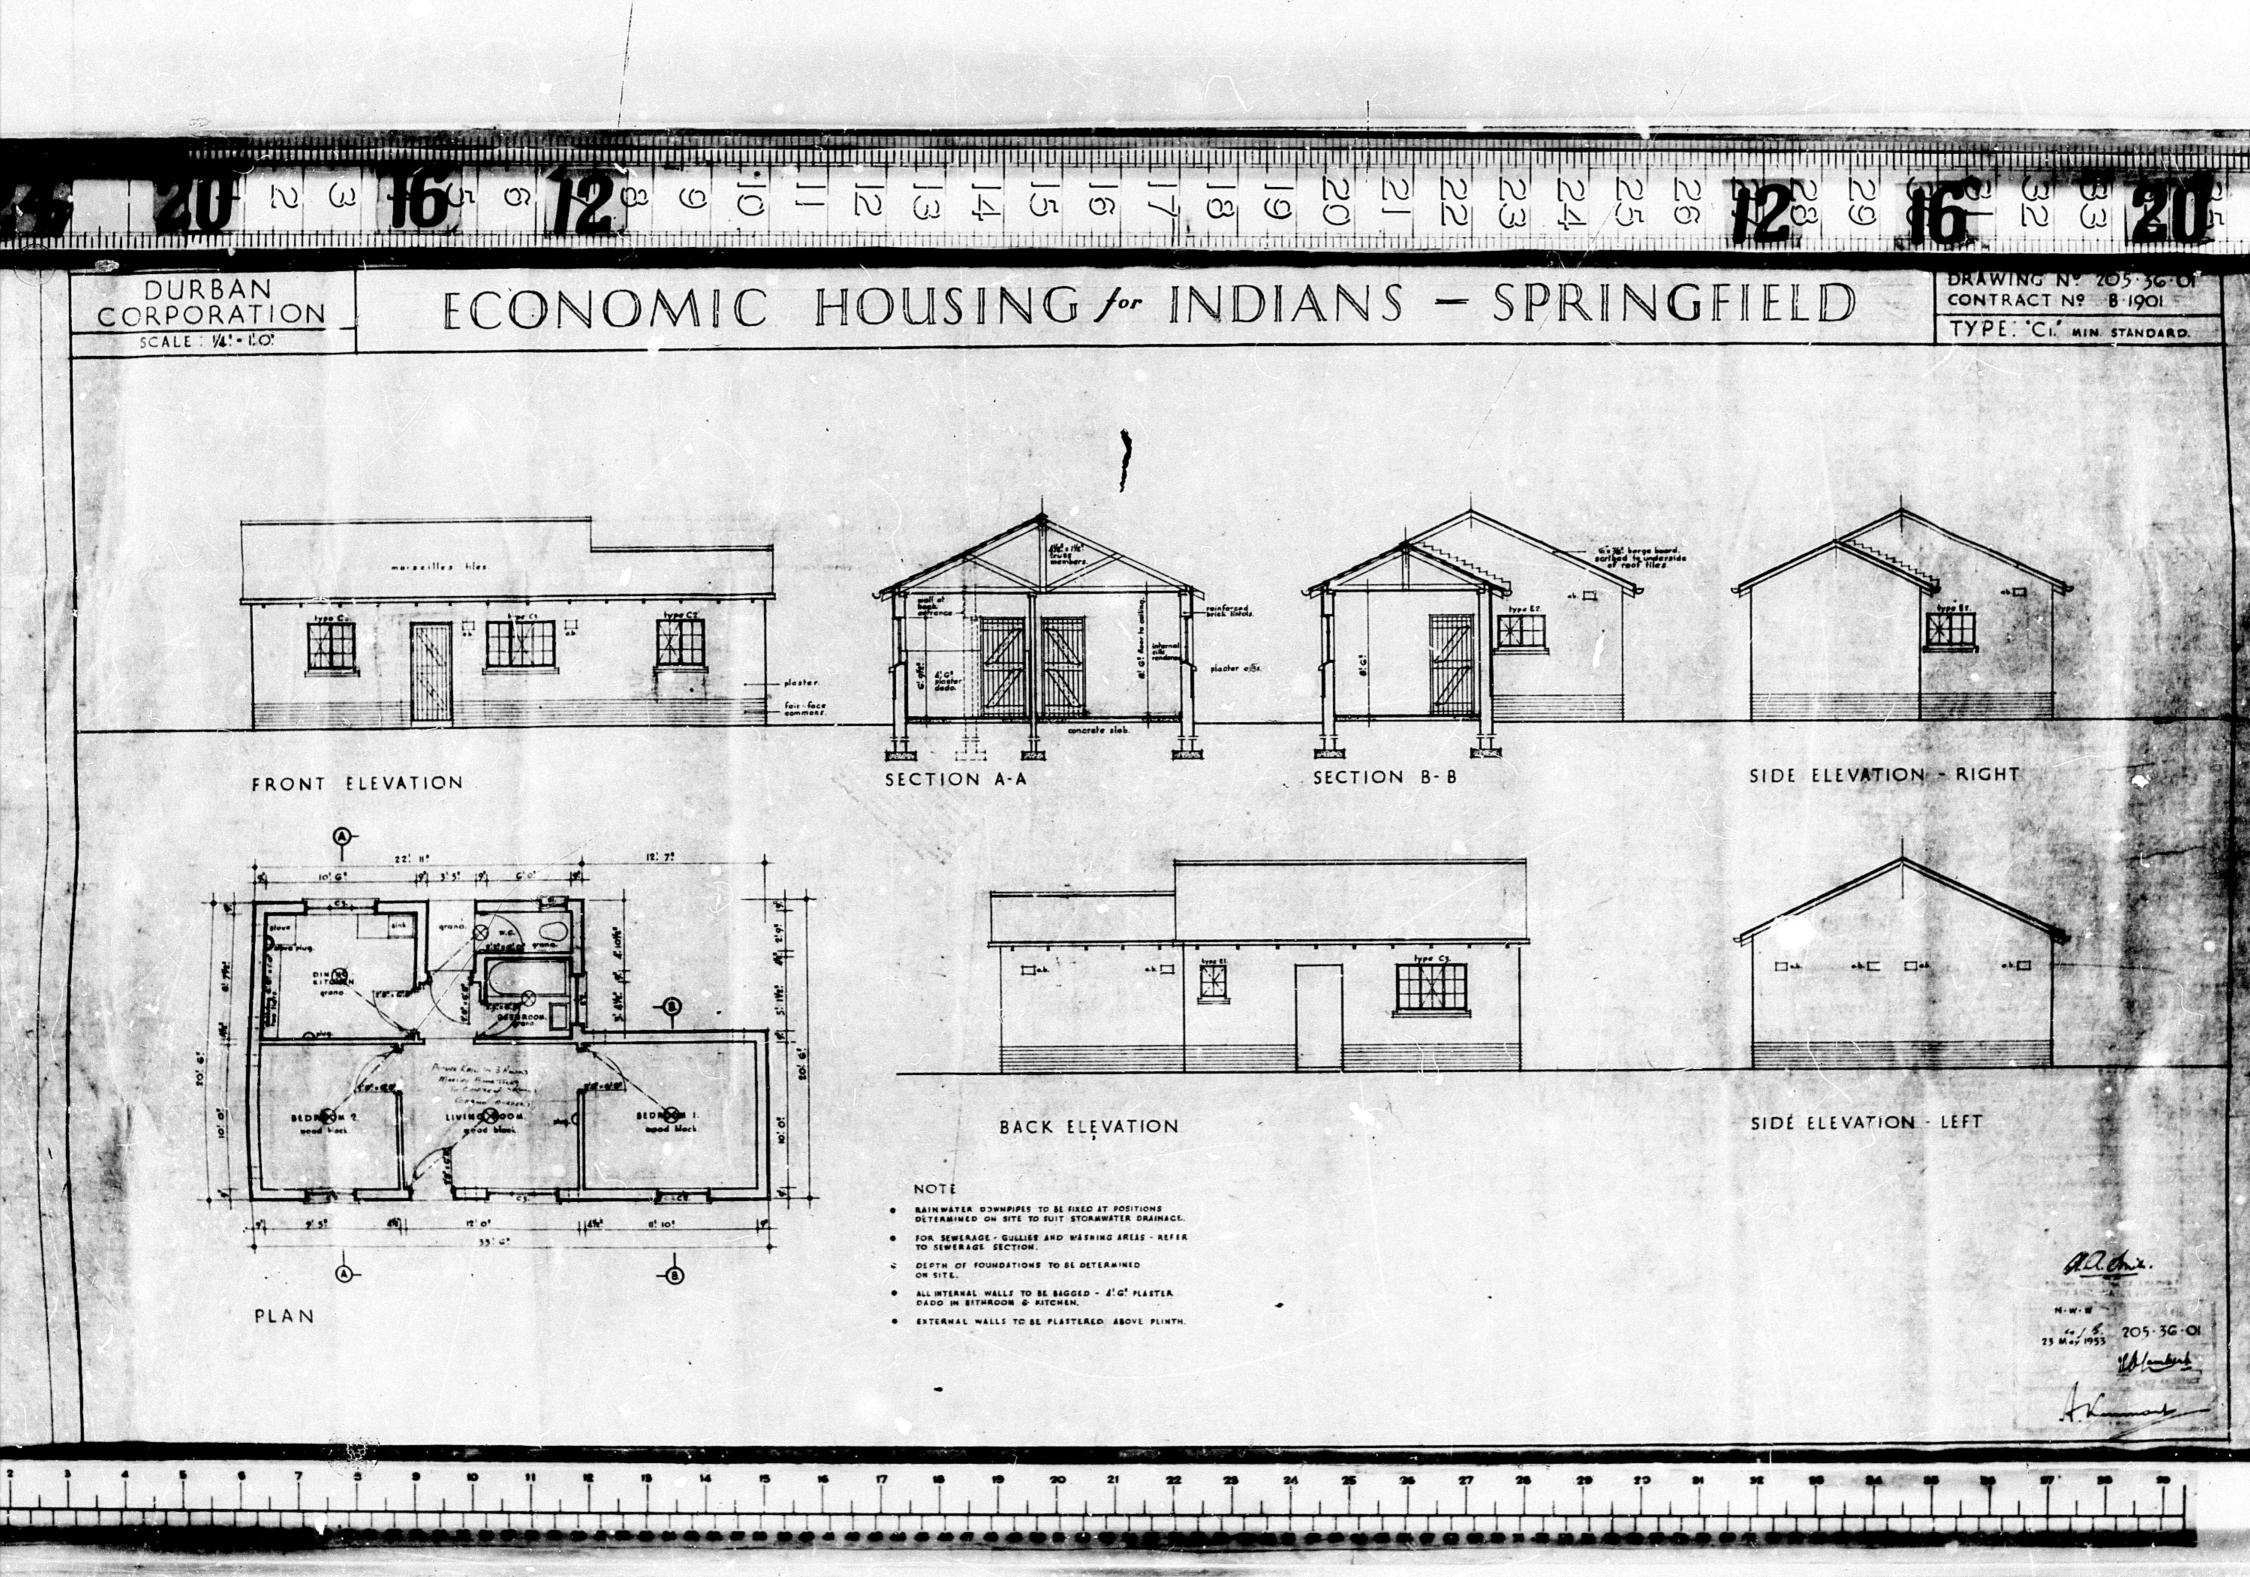

the second se

.

" " " Kingd