


- CODES:
- MH = MANHOLE
 - CL = COVER LEVEL
 - CD = CABLE DUCT
 - DR = DRAIN
 - EP = TEL_ELECTRIC POLE
 - V = VALVE
 - WM = WATER METER
 -  = TREE

- NOTES:
1. System is WG31.
 2. Height Datum is Mean Sea Level
(Based on Orthometric Height of DRBA = 35.190m)
 3. Contours are shown at 0,5 m intervals
 4. Datums as shown.

PLAN SHOWING
DETAIL SURVEY OF
ERF 7292 DURBAN
(332 UMBILO ROAD)

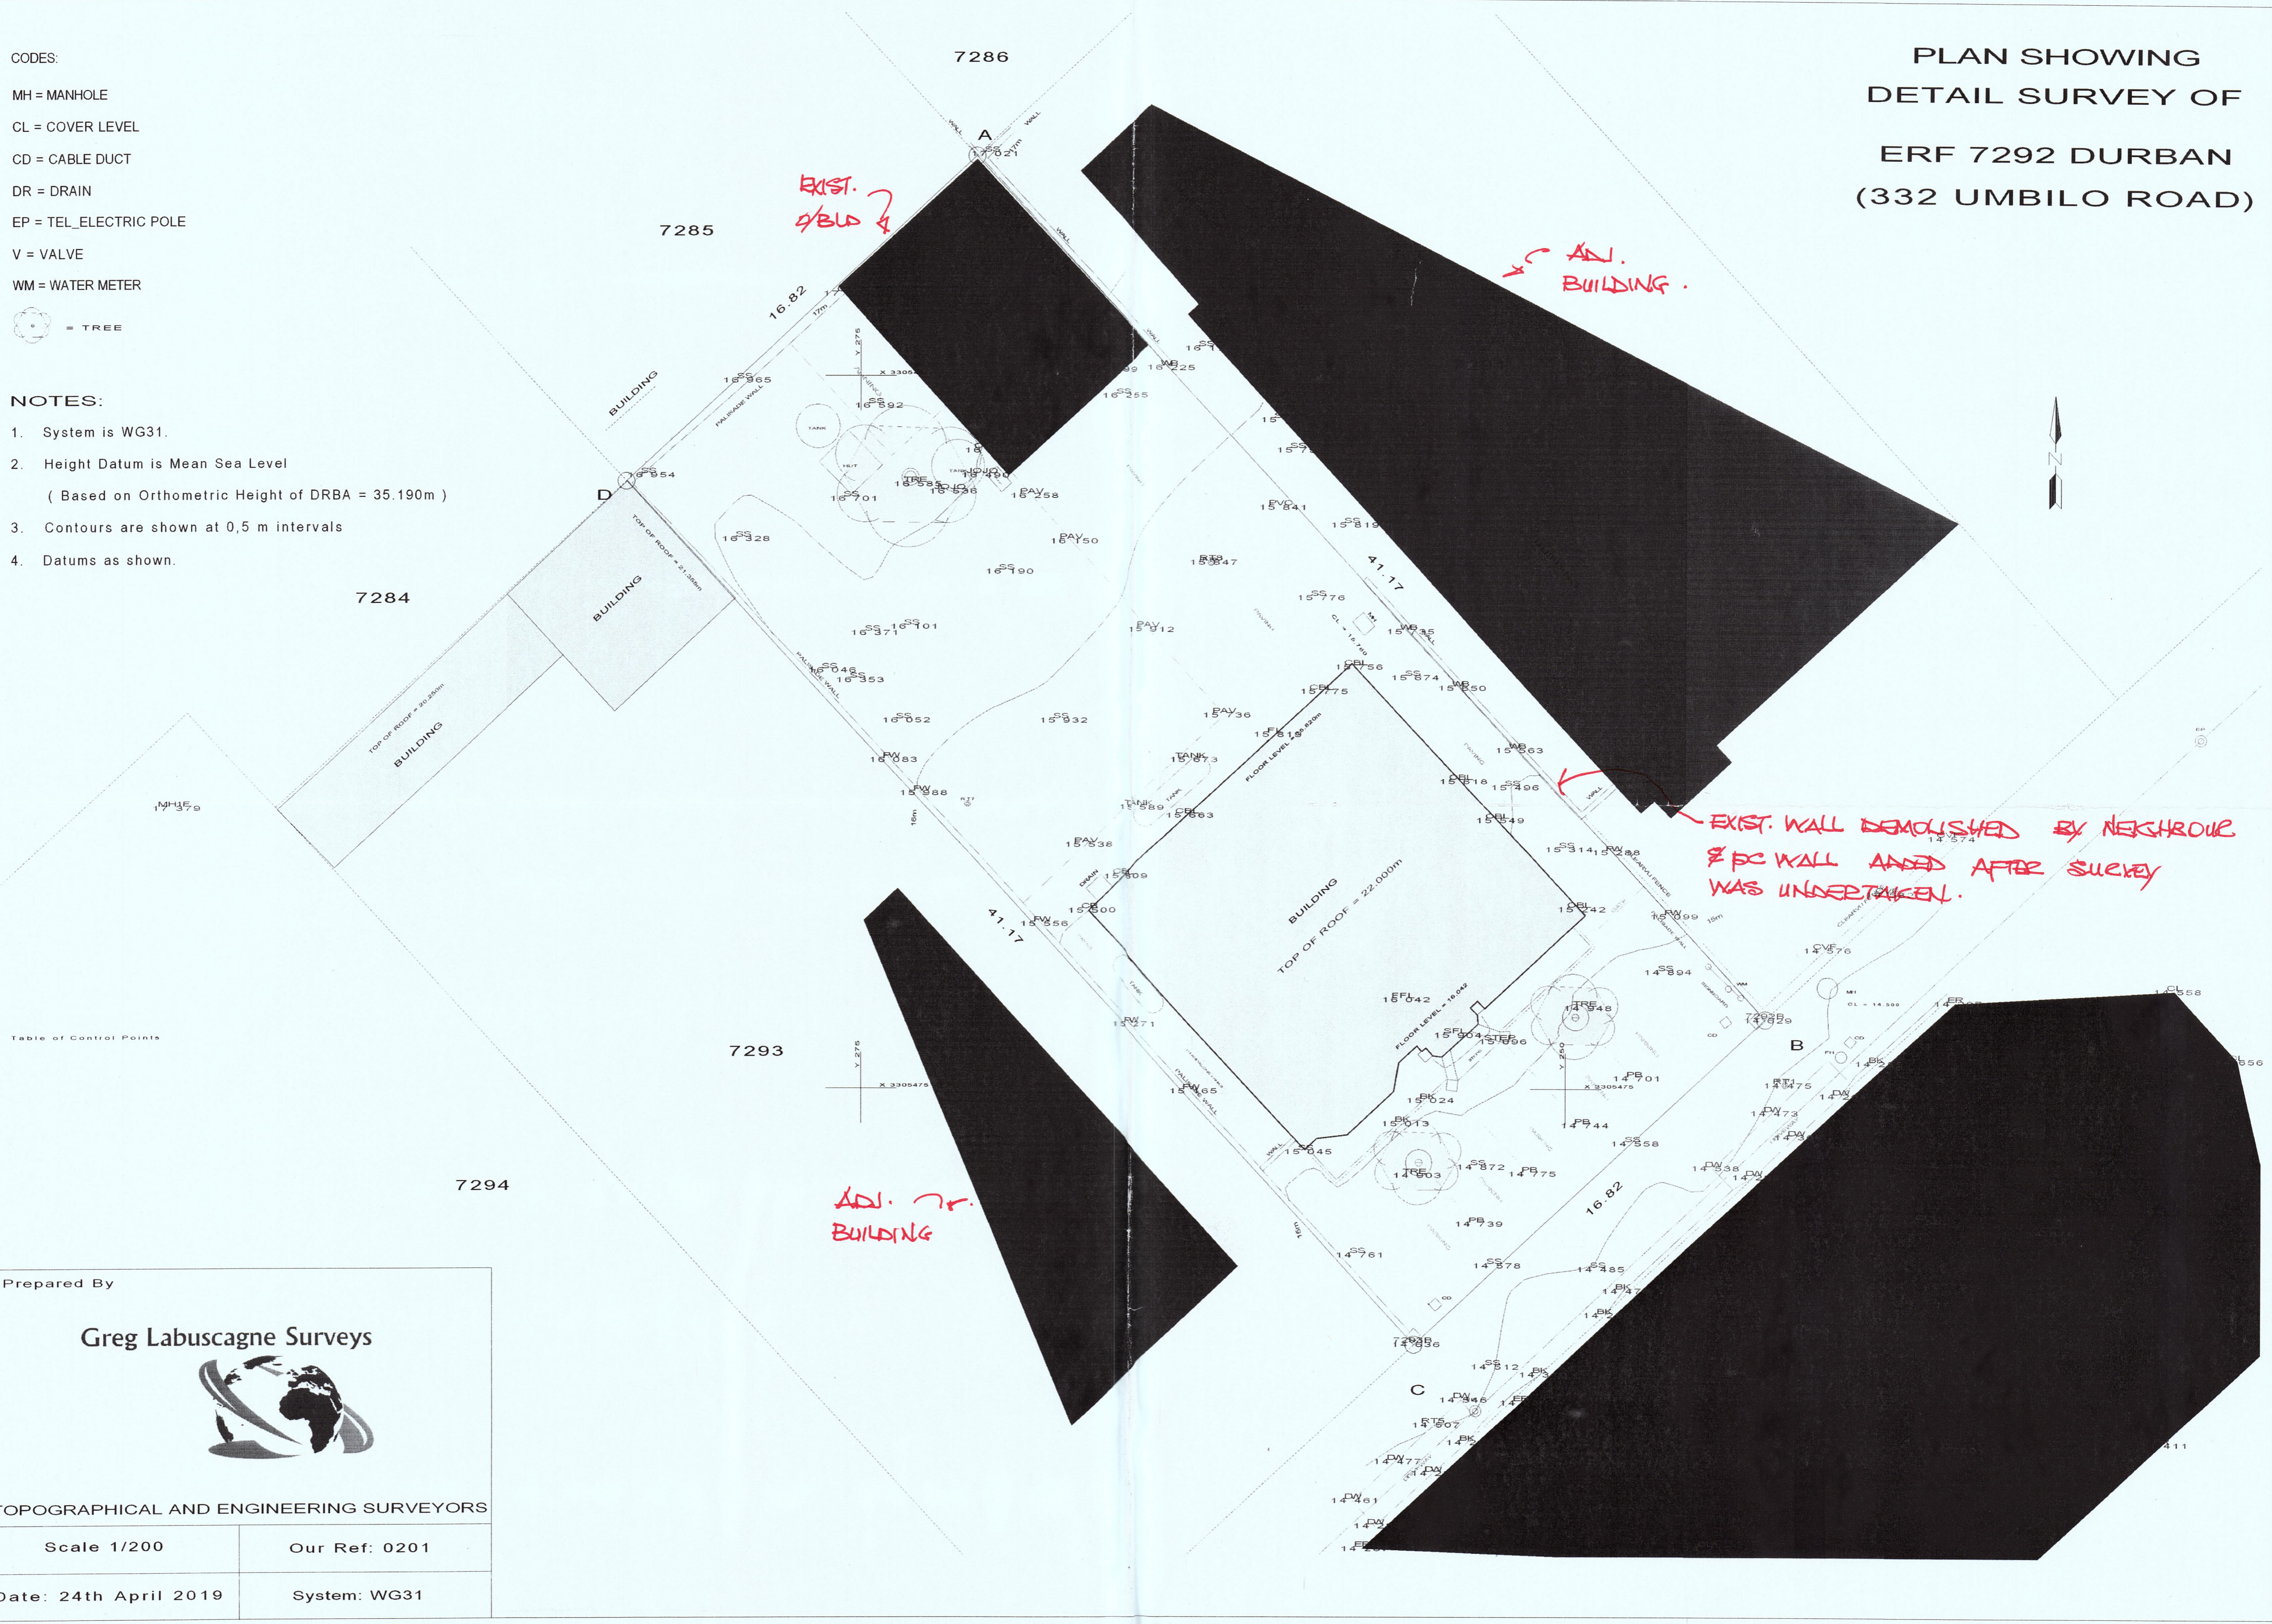


APPENDIX 'D'

Table of Control Points

Prepared By

Greg Labuscagne Surveys



TOPOGRAPHICAL AND ENGINEERING SURVEYORS

Scale 1/200	Our Ref: 0201
Date: 24th April 2019	System: WG31