



GARDEN LEVEL 1:100

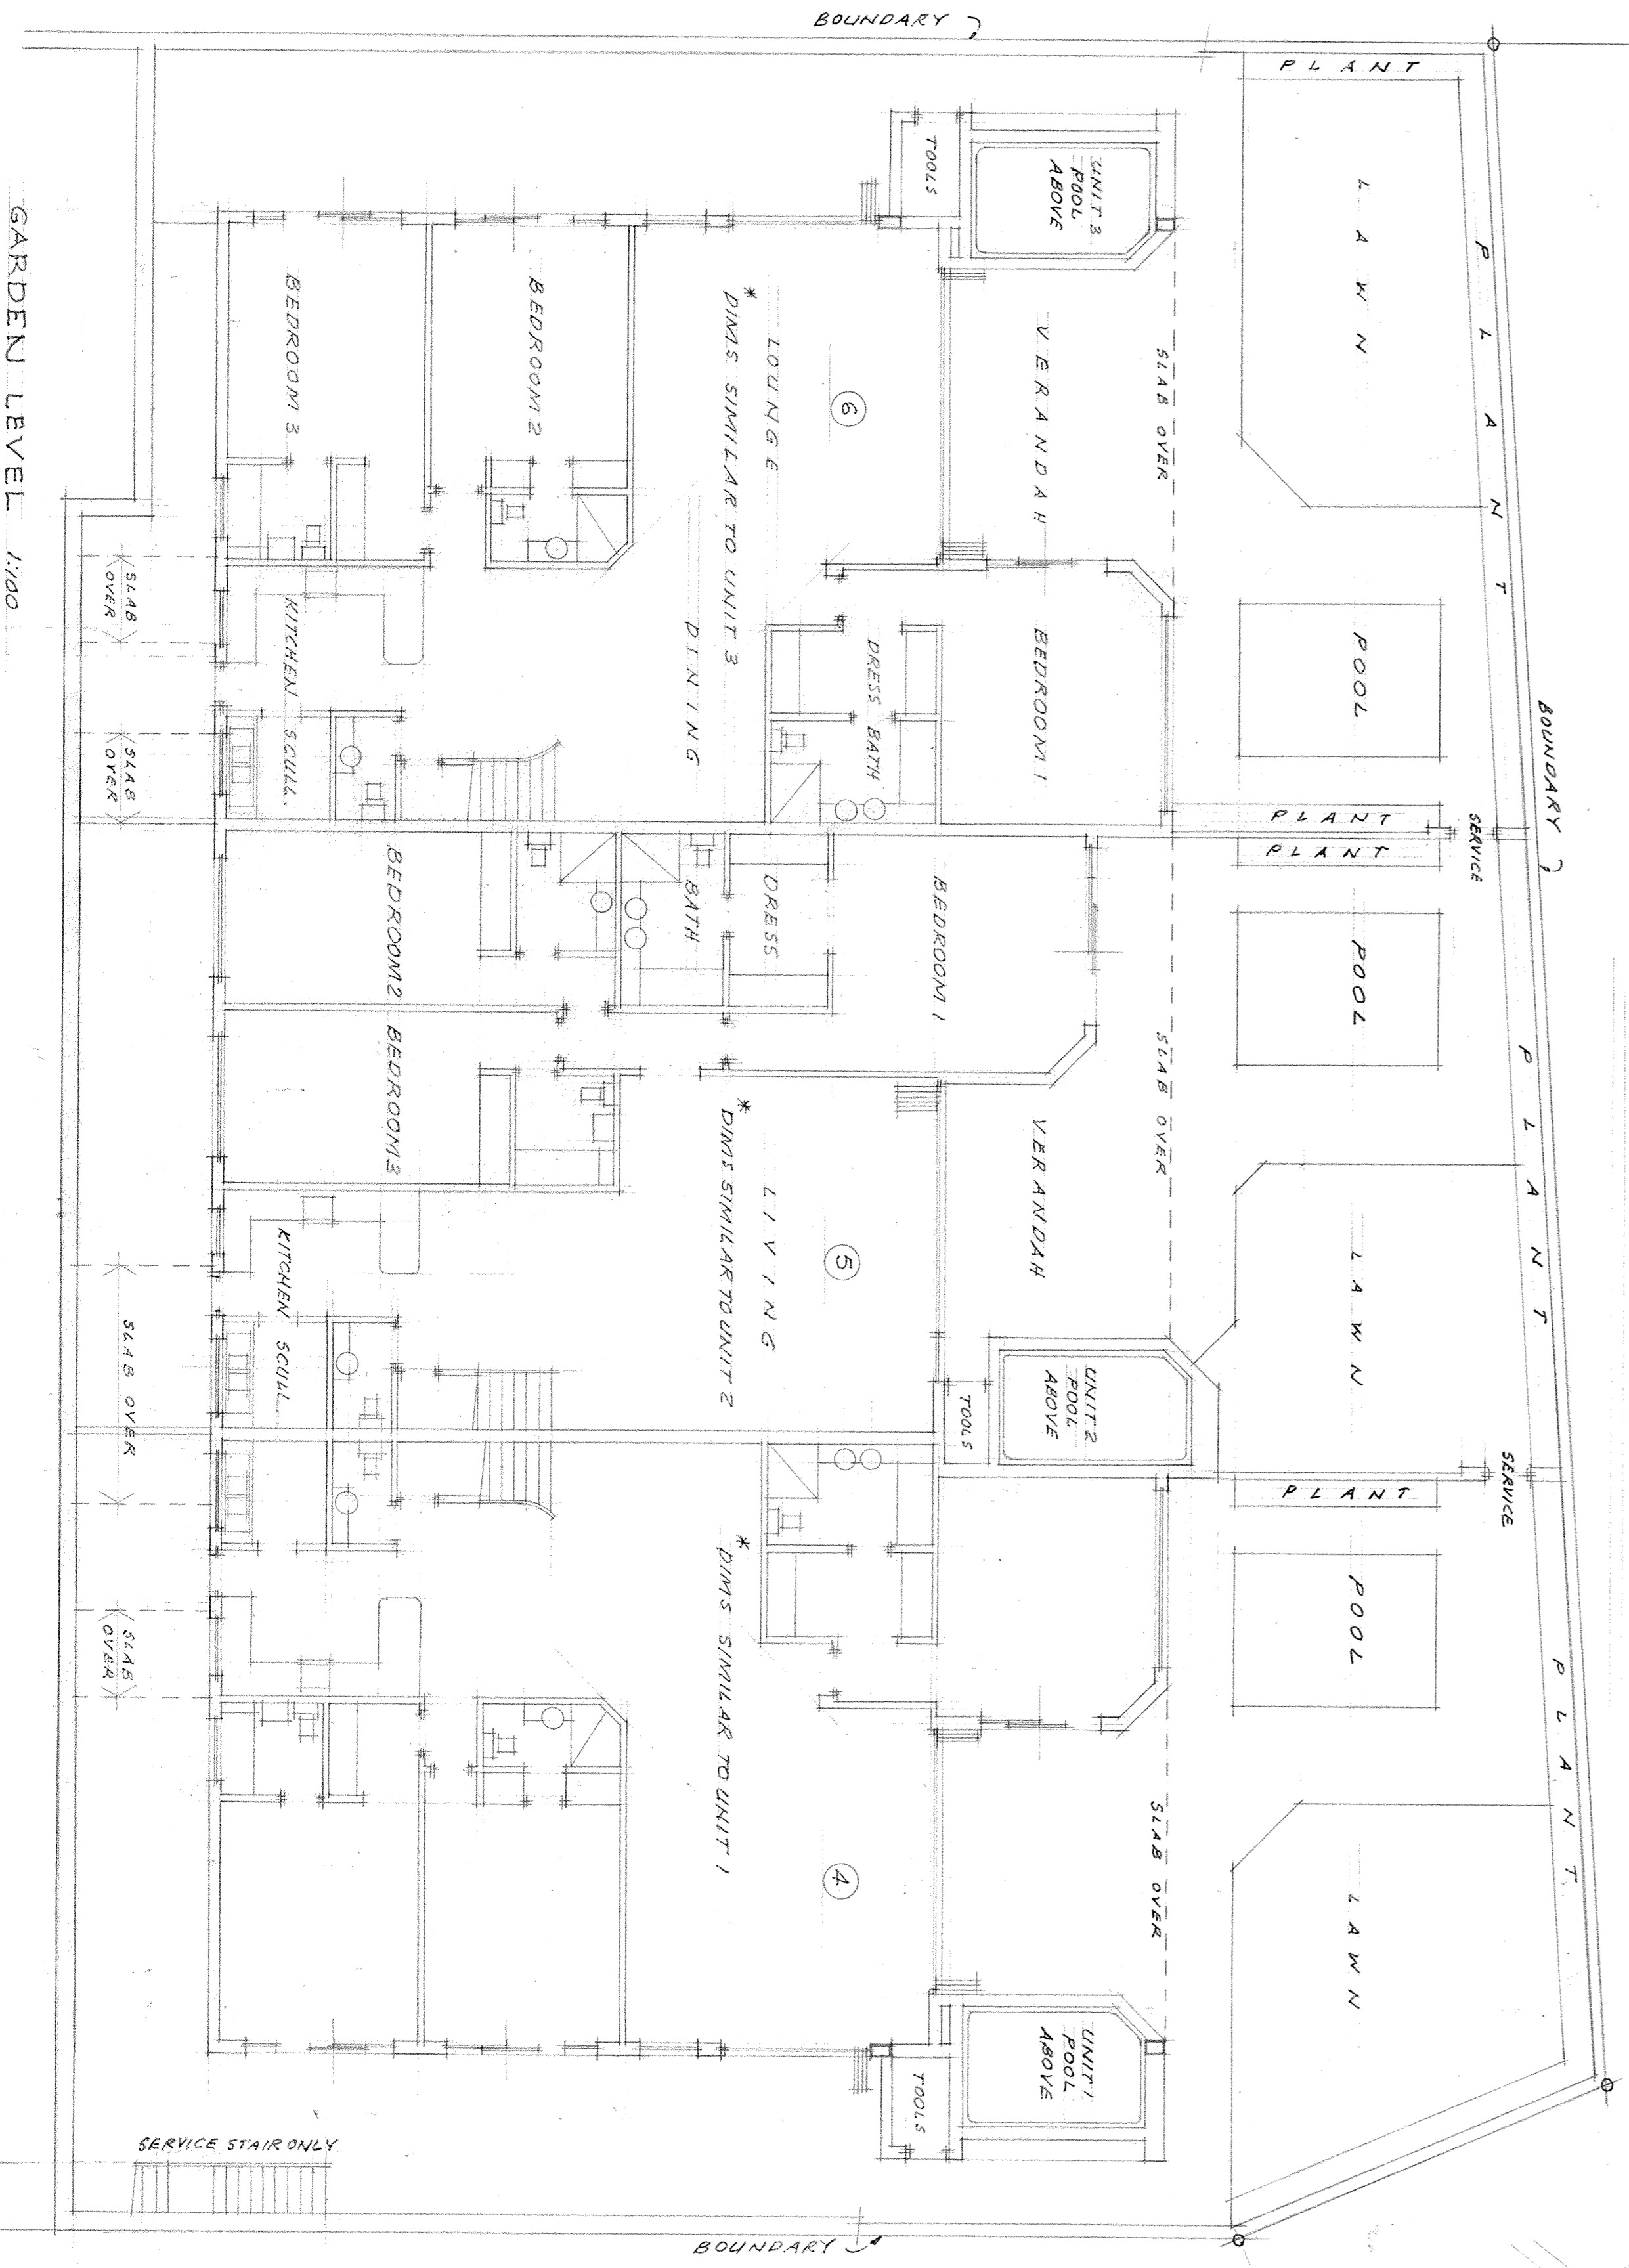

MIDDLE LEVEL 1:100

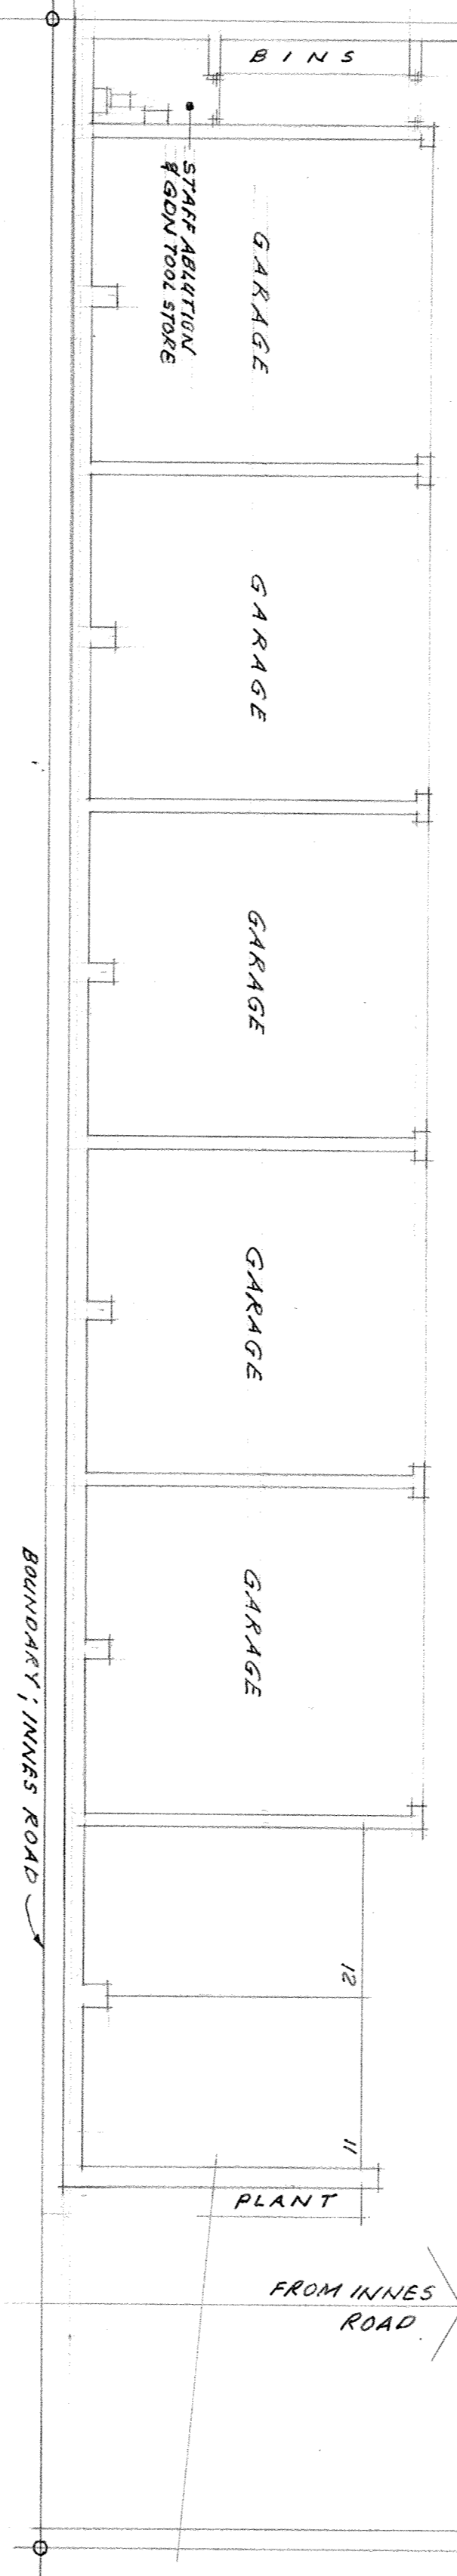

\* TOP LEVEL 1:100

2 UNITS, EACH APPROX. TOTAL 360M<sup>2</sup> + TRIPLE GARAGE, AND POOL



NOTES:  
1. OVERALL BUILDING HEIGHT: 3 STOREYS  
2. ALL UNITS: VEHICULAR ACCESS TO UNIT ENTRANCE

D R I V E W A Y

BOUNDARY, INNES ROAD

FROM INNES ROAD

BOUNDARY

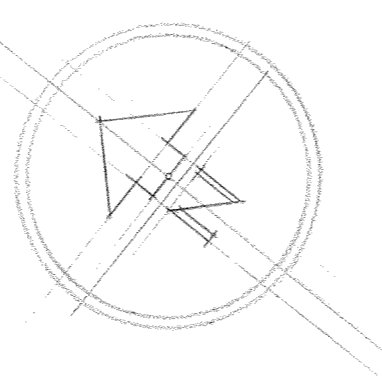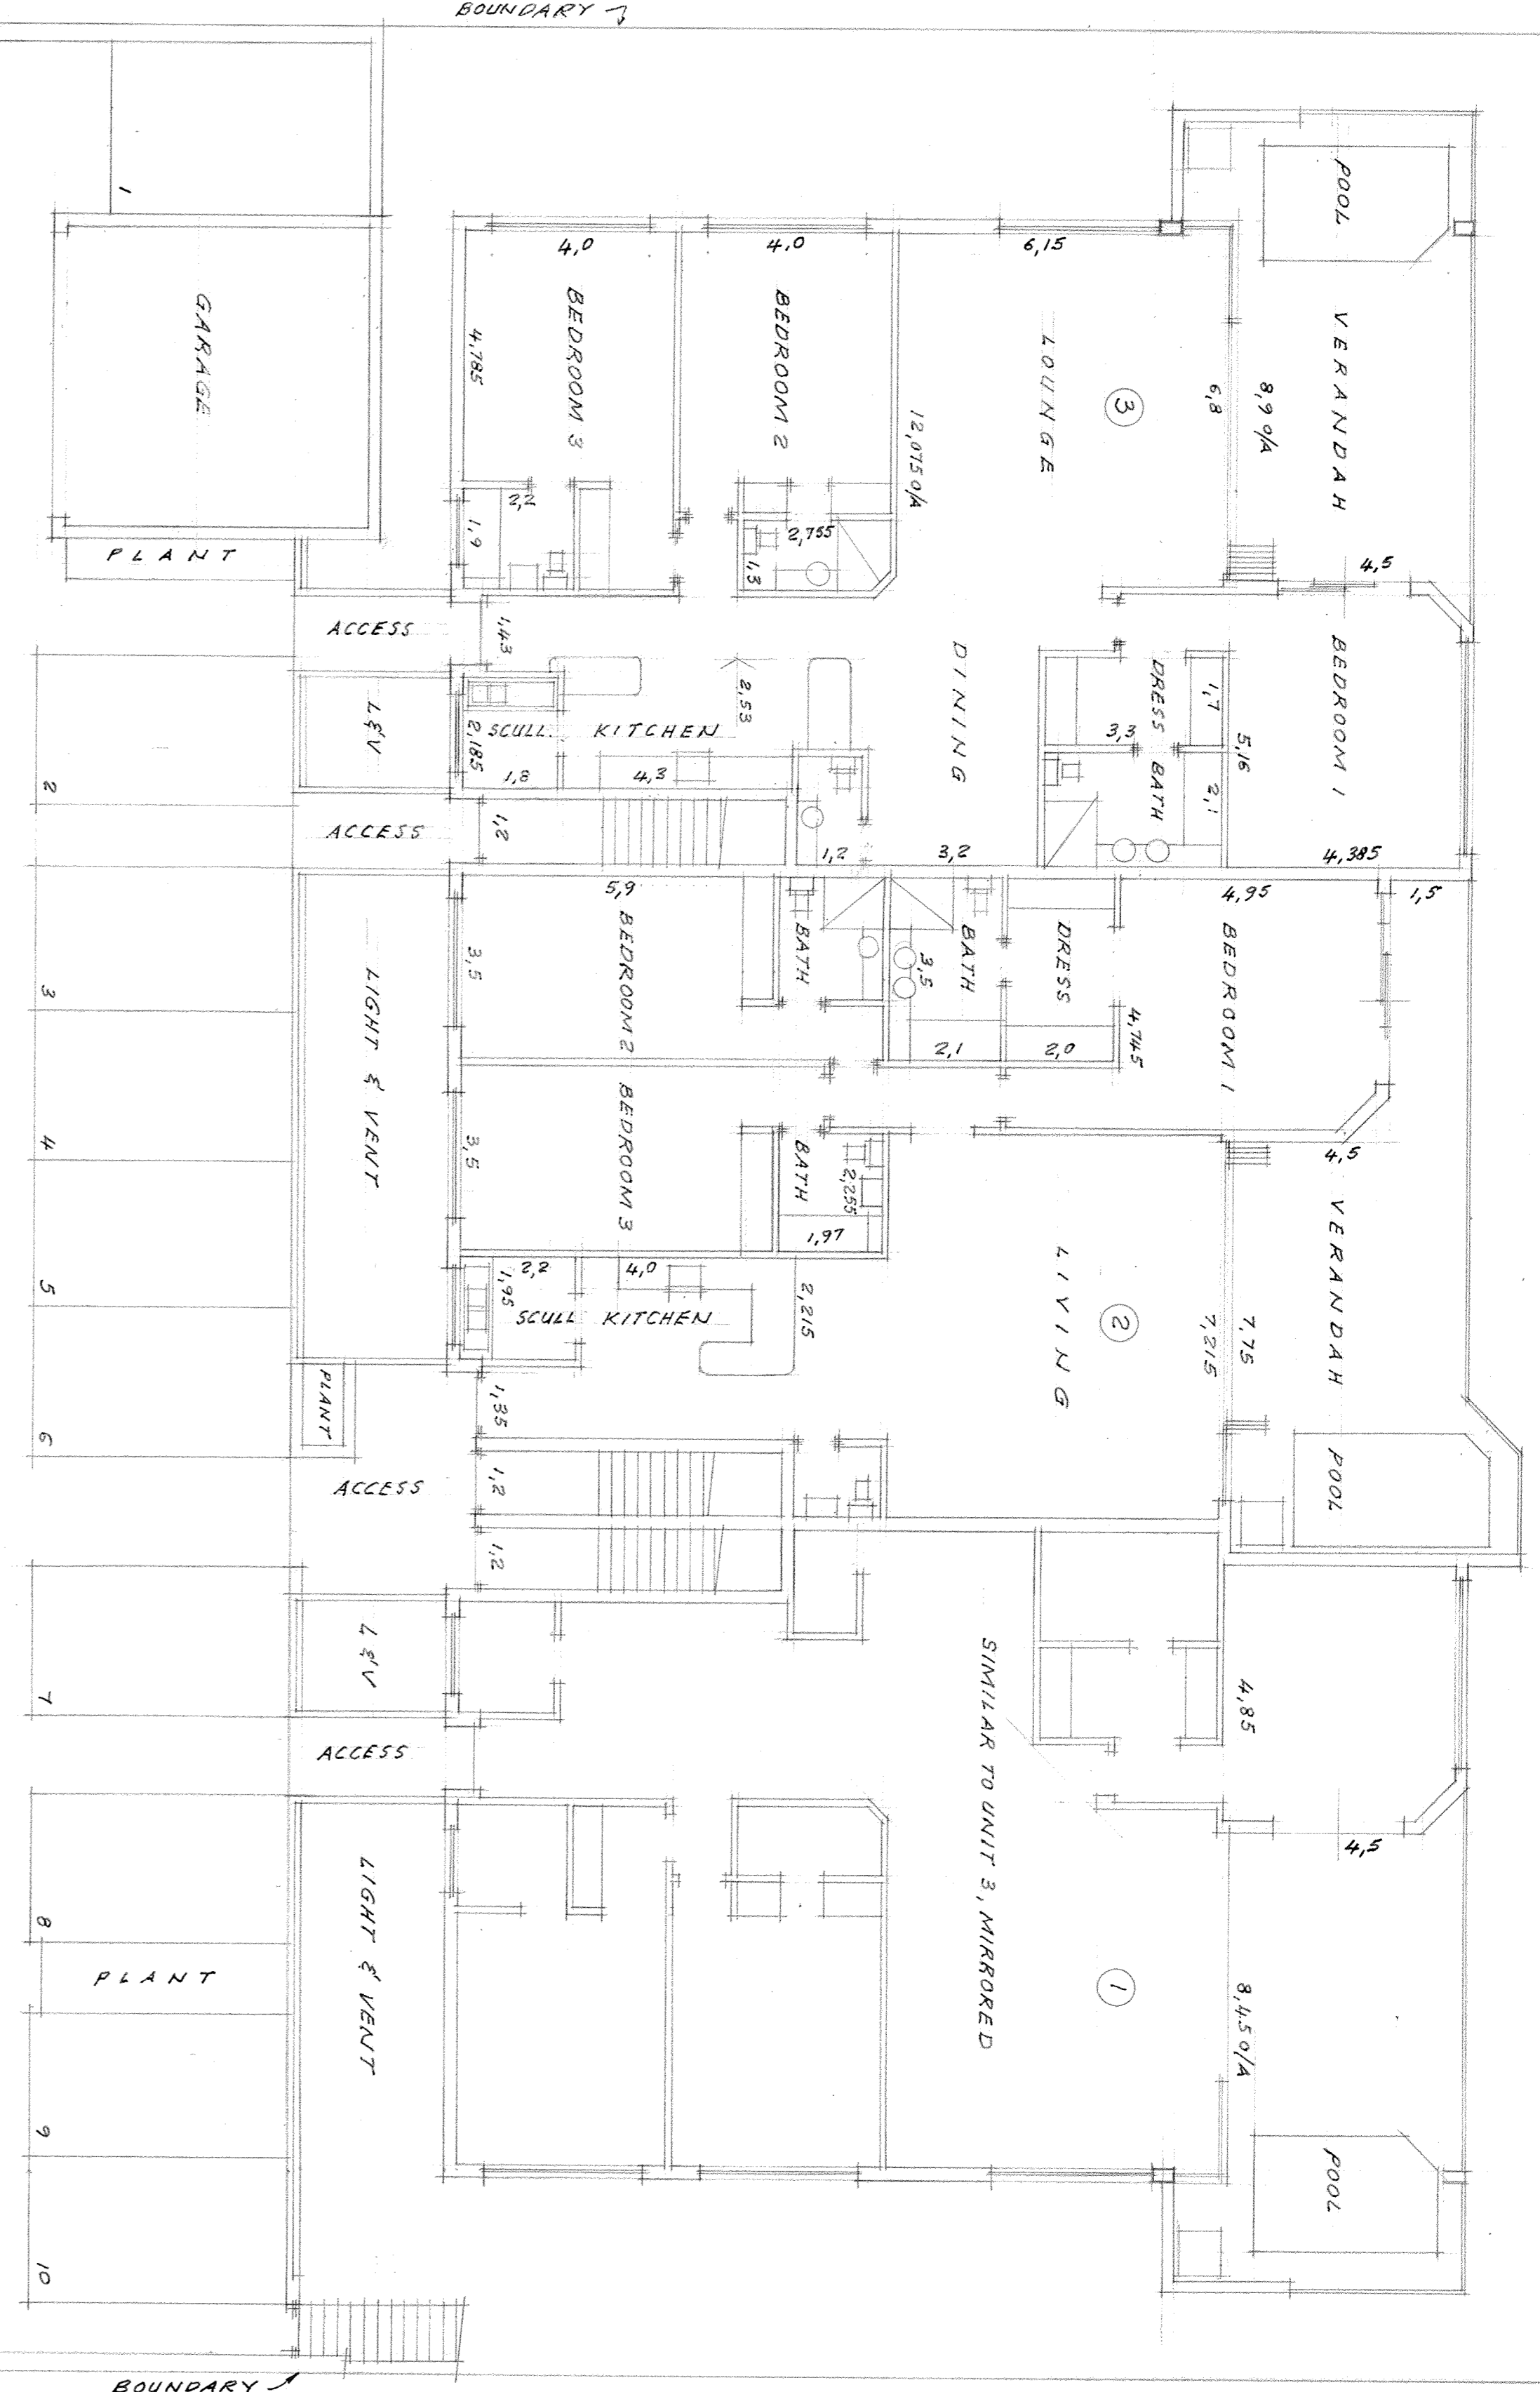

343 INNES ROAD, MORNINGSID, DURBAN  
(POR 1 ERF 695 OF DURBAN)

CONCEPT 3

Architect	Scales	1:100
	Date	SEPT '13
	Dwg N°	MS 1

**howell** architects  
P.O. Box 37605, Overport, 4067  
Telephone: 031 309 1515  
Facsimile: 031 309 1562  
Email: howellarchitects@mwebbiz.co.za