

ENDORSEMENTS

- MARRIAGE & SIGN POSTING TO COMPLY TT39
- FIRE-FIGHTING EQUIPMENT TO COMPLY TT32
- SMOKE ALARMS TO COMPLY TT37
- FRESH AIR TO BE SUPPLIED AT A RATE OF 7.5 L/S PERSON AND AIR VELOCITY NOT TO EXCEED 0.5 m/sec. (NON-SMOKING, FILTERED AIR SUPPLY).
- NEW DRAINAGE INSTALLATION TO COMPLY PART P OF SABS 0400-1990 WHERE APPLICABLE.
- EXISTING LIGHTING TO GIVE GOOD PLANT ILLUMINATION.

6 SCHEMATIC LAYOUT OF PROPOSED SUSPENDED CEILING & LIGHTING
 1:100 TO DETAIL DRAWING.
 (TO REPLACE EXISTING).

FLUSH MOUNTED 2-TUBE LAMPHOLDERS WITH DIFFUSERS 1200x600

1200x600 APPLIED CEILING PANELS ON ALUMINIUM TRACK


ARCHITECTURAL RESISTANCE - SUBJECT TO A.S. ENGINEER'S DESIGN.

"It should be noted that this plan has been approved on the basis of information thereon."

ELECTRICITY SERVICES

Any person undertaking building work in premises the City of Durban is responsible for the installation, maintenance and repair of electrical services in accordance with the provisions of the Electricity Act, 1987 (Act No. 49 of 1987) and the Regulations thereunder.

DEVELOPMENT CONTROL DEPT.
 TOWN PLANNING AUTHORITY
GRANTED
 1995-06-13
 Signature: [Signature]
 Checked: [Signature]

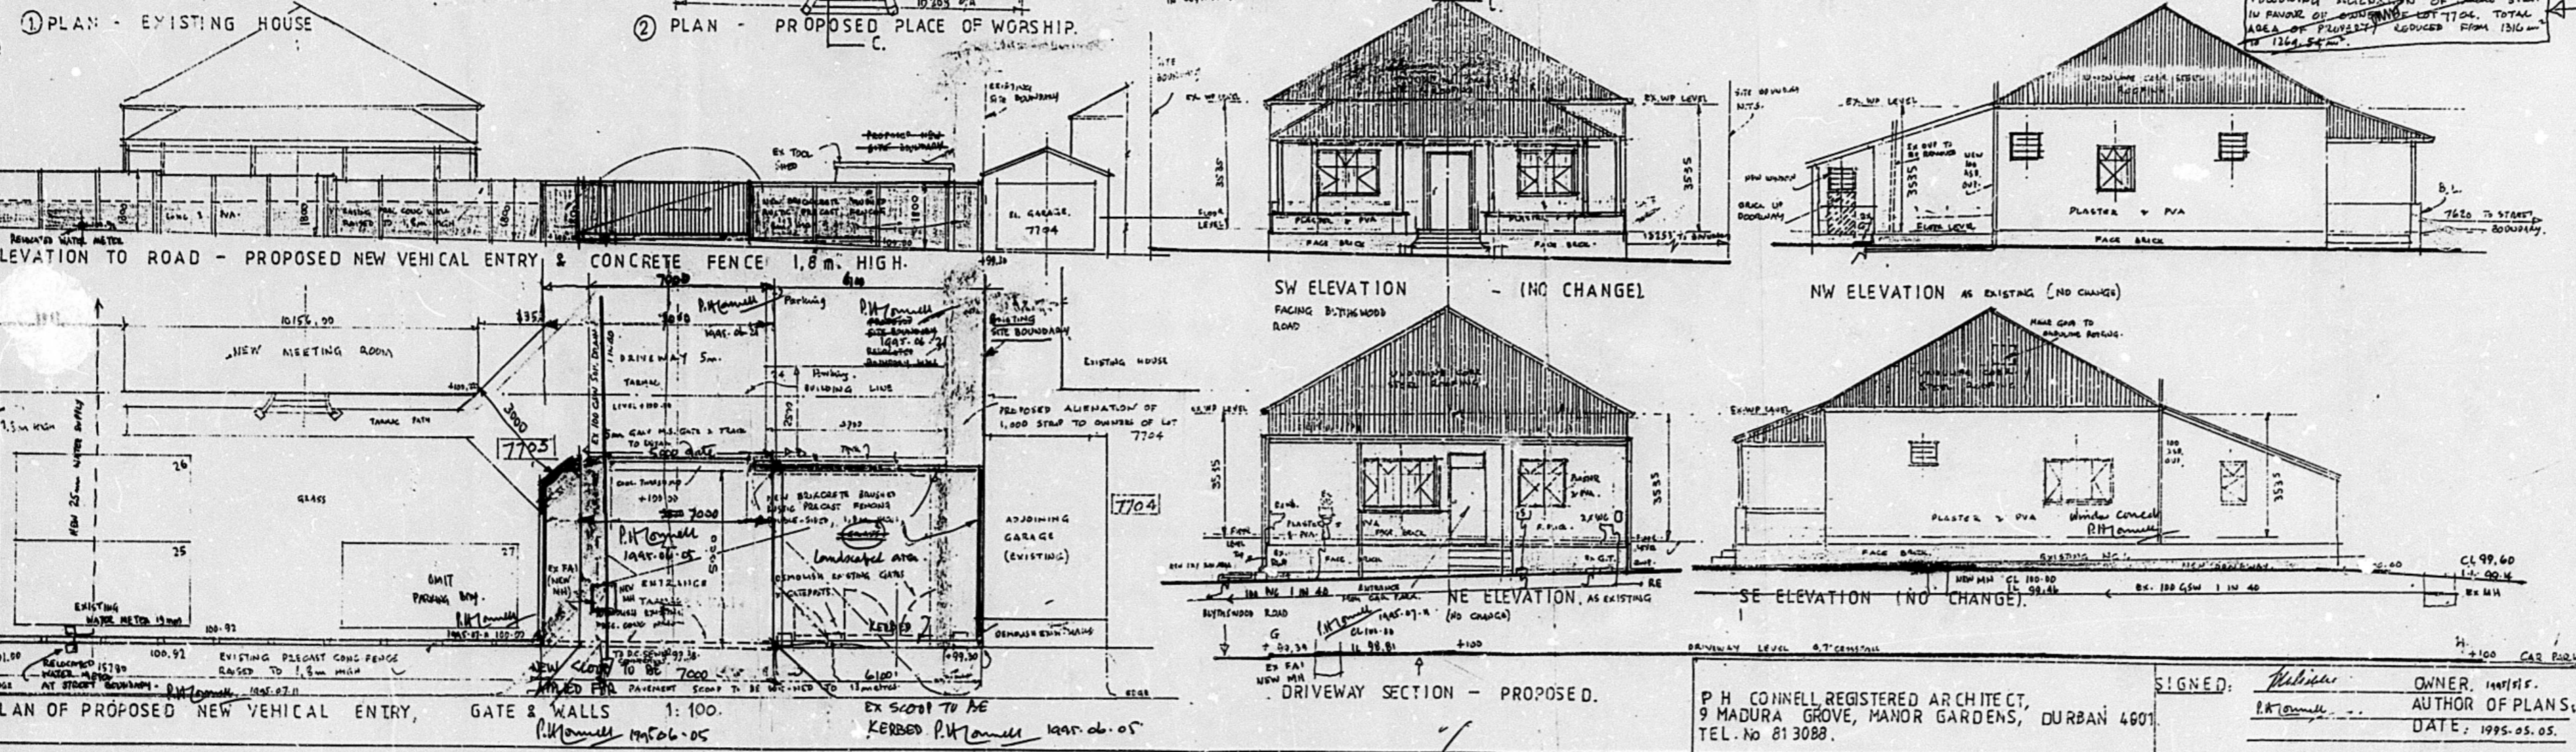

OMIT ALIENATION OF 1m STRIP ON EAST BOUNDARY - SEE LETTER DATED 1995-06-20.
 P.H. Connell 1995-07-11

CITY OF DURBAN WATER IMPROVEMENT APPROVED

APPROVAL OF WATER SUPPLY SYSTEM REQUIRED PRIOR TO OCCUPATION

WATER AVAILABLE - YES/NO

AVAILABILITY DATE: 13/07/95

DATE: 13/07/95

All existing wastes, soil & vent pipes to be removed to current National Building Regulations.

All GLAZING TO COMPLY WITH PART NN2 OF SABS 0400.

ENGINEERS DETAILS REQUIRED

SIGNED: [Signature] OWNER: [Signature]
 P.H. CONNELL REGISTERED ARCHITECT, 9 MADURA GROVE, MANOR GARDENS, DURBAN 4601. TEL. No. 81 3088.
 AUTHORITY OF PLANS: [Signature] DATE: 1995-05-05

PROPOSED CONVERSION OF EXISTING RESIDENCE TO PLACE OF WORSHIP ON LOT 7705 DURBAN, AT 36 BLYTHSWOOD ROAD, CONGELLA, DURBAN, FOR THE DURBAN MEETING ROOMS TRUST, SUBMITTED IN TERMS OF CONDITIONS 1 (BUILDING PLANS) (ON-SITE PARKING), OF NOTIFICATION No 0082/11/94/4(D) dated 1994.12.22. (SPECIAL CONSENT).

DR G. No: DMRT 95 / 101.
 Scales: 1:100 1:500
 1995-03-07 SITE PLAN

REVISIONS:

Existing Site Dimensions to remain

Minority of E boundary strip OMITTED

Entrance Driveway adjusted & Traffic Sign's repositioned

P.H. Connell 1995-06-21

ENDORSEMENTS

MARRIAGE & SIGN POSTING TO COMPLY TT39

PROVISION OF FIRE FIGHTING EQUIPMENT TO COMPLY TT32, POSSIBLY FIRE EXTINGUISHERS TO COMPLY TT37.

NO CHANGING SIGN: FRESH AIR TO BE SUPPLIED AT A RATE OF 7.5 L/S PERSON AND AIR VELOCITY NOT TO EXCEED 0.5 m/sec.

P.H. Connell 1995-08-11

*W. Reich
Blanco 1890 Co.*


1891 Loan 1892

Proposed NEW Cottage ON Subdivision C, or Lot 4 Block, Congella

36 Blythwood Rd


FOR

M. C. F. R. MORGAN

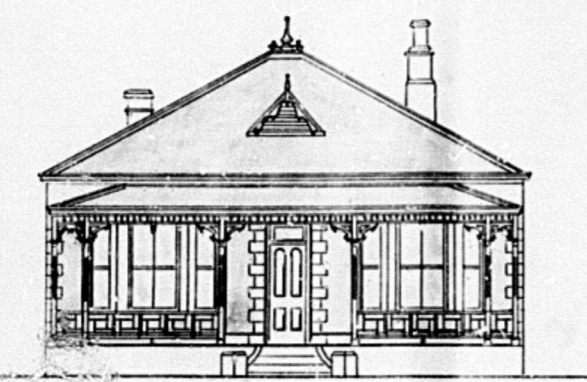


Front Elevation


SCALE 1/2 INCH = 1 FOOT

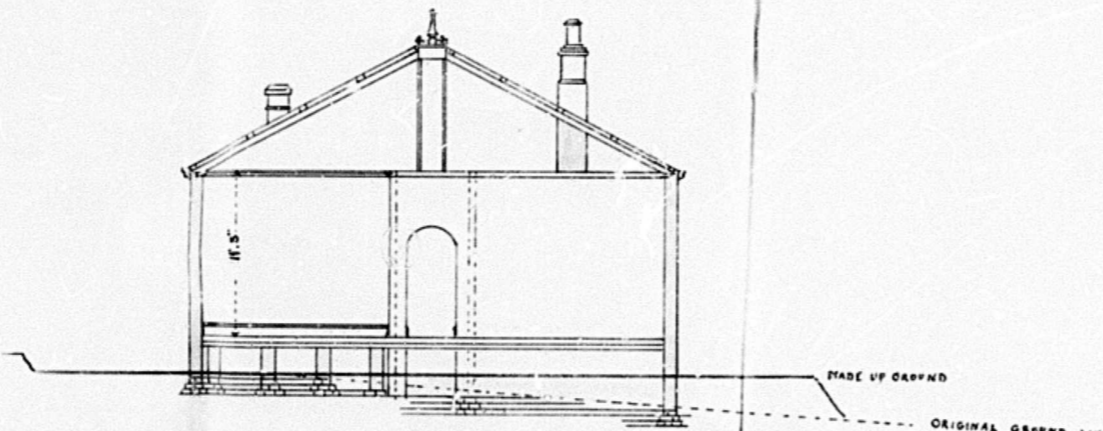


Cross Section C-D

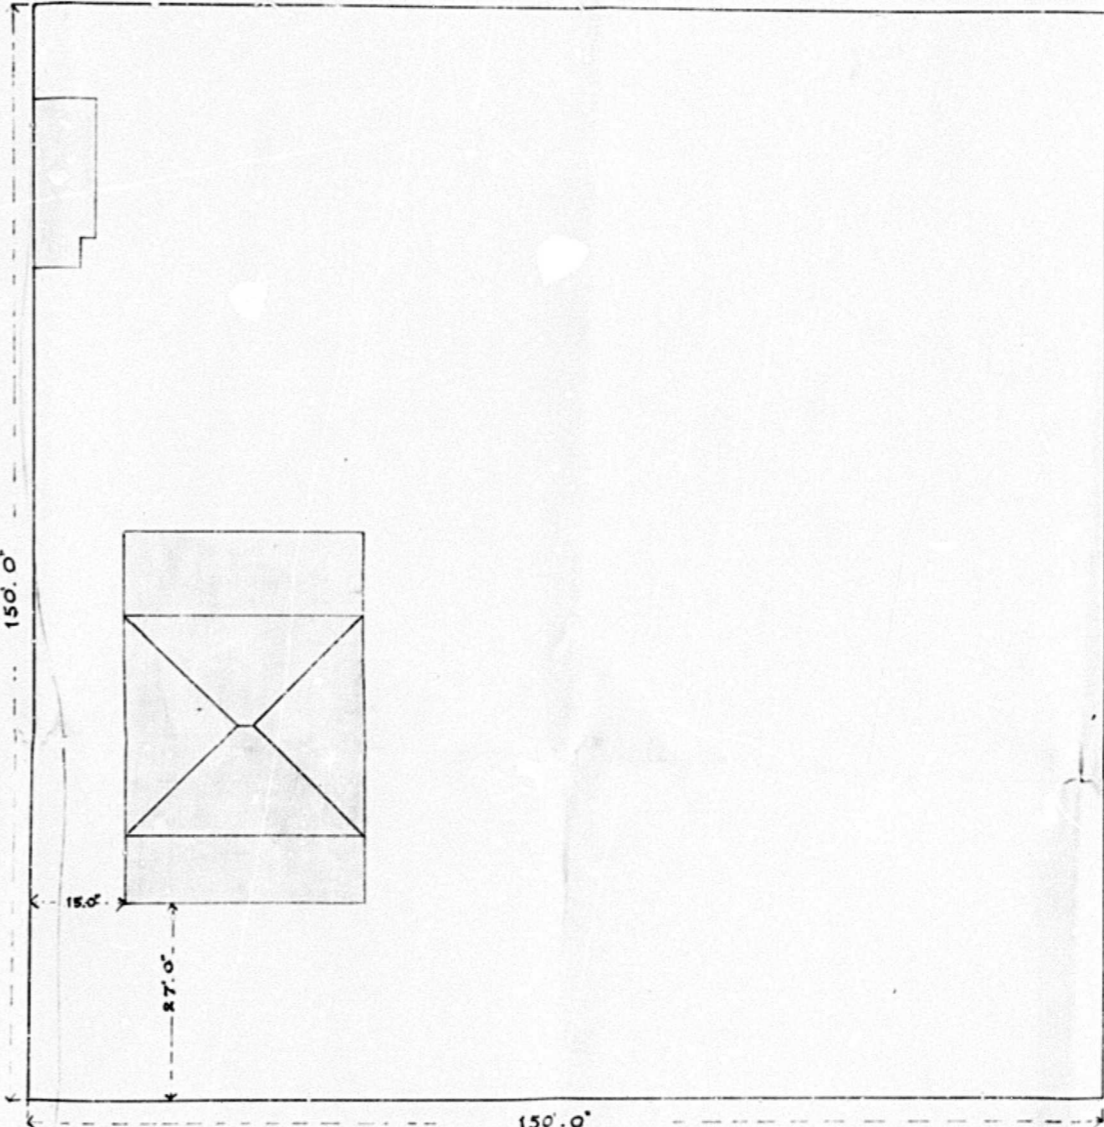


Block Plan Scale 1/2 INCH = 1 FOOT

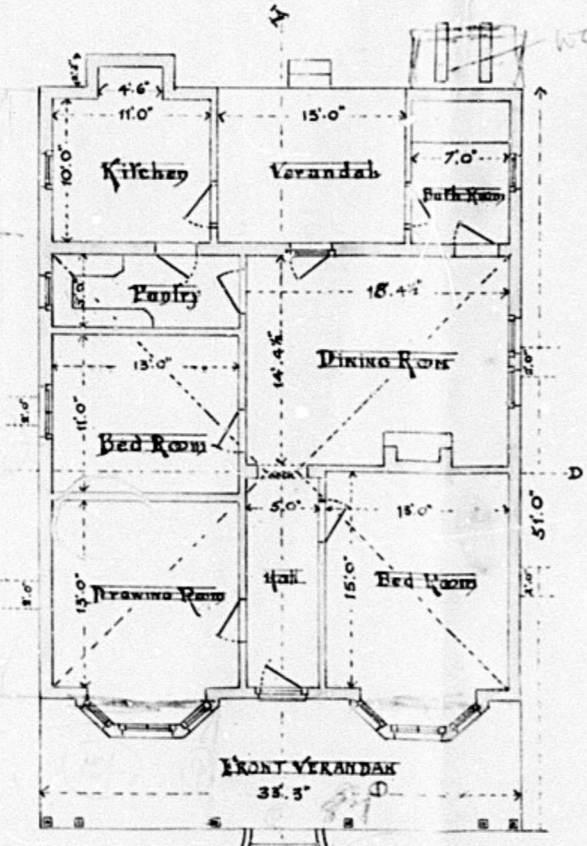


Ground Plan

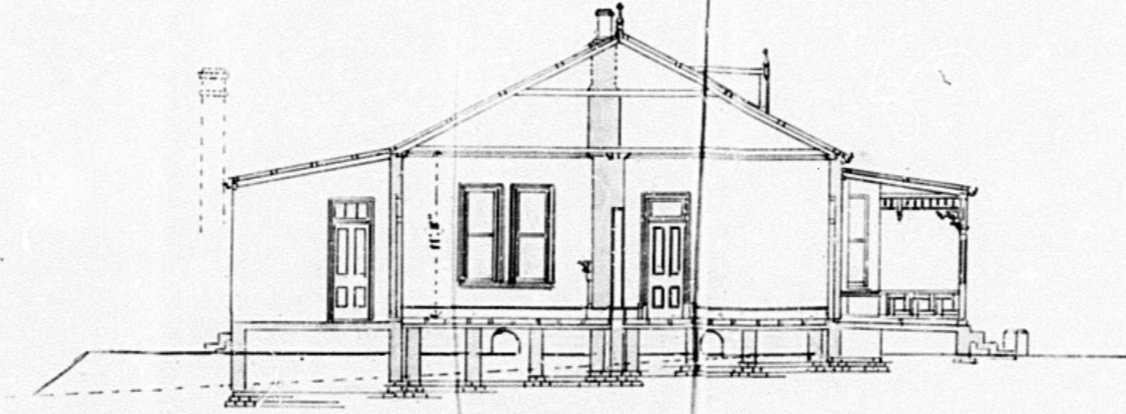

Longitudinal Section A-B

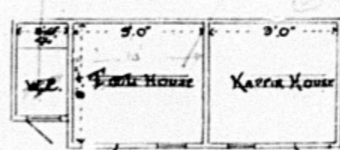

Ground Plan

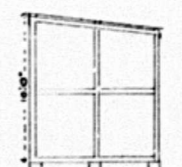

Section

DURBAN CORPORATION
APPROVED
M. C. F. R. Morgan
1892