


All existing water drains soil & vent pipes to conform to current By-Laws

COPY 3  
**CITY OF DURBAN**  
 PLAN APPROVED 10/15/75  
 D. C. M. LLOYD  
 L. C. M. LLOYD


PLAN RECEIVED	3-7-75
DATE RECEIVED	
DATE	



 Sewer 4/10/75

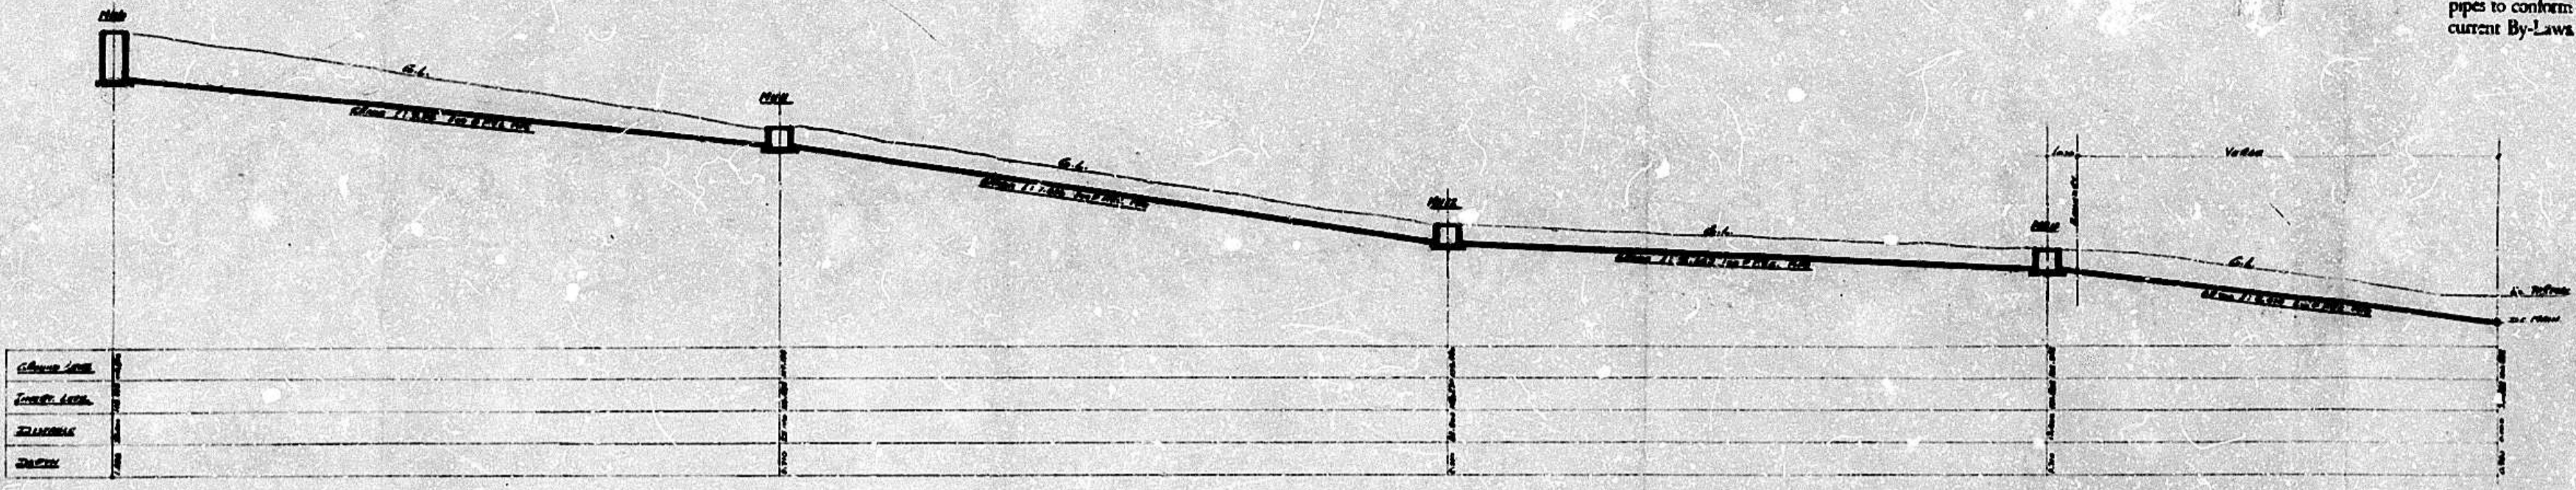


Ground Level	

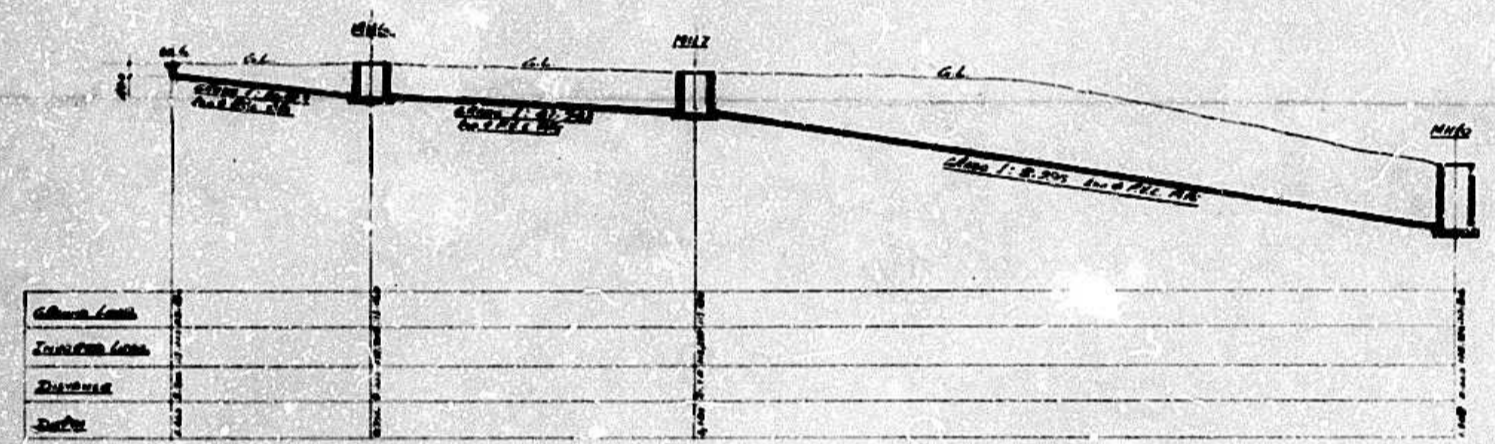


Ground Level	

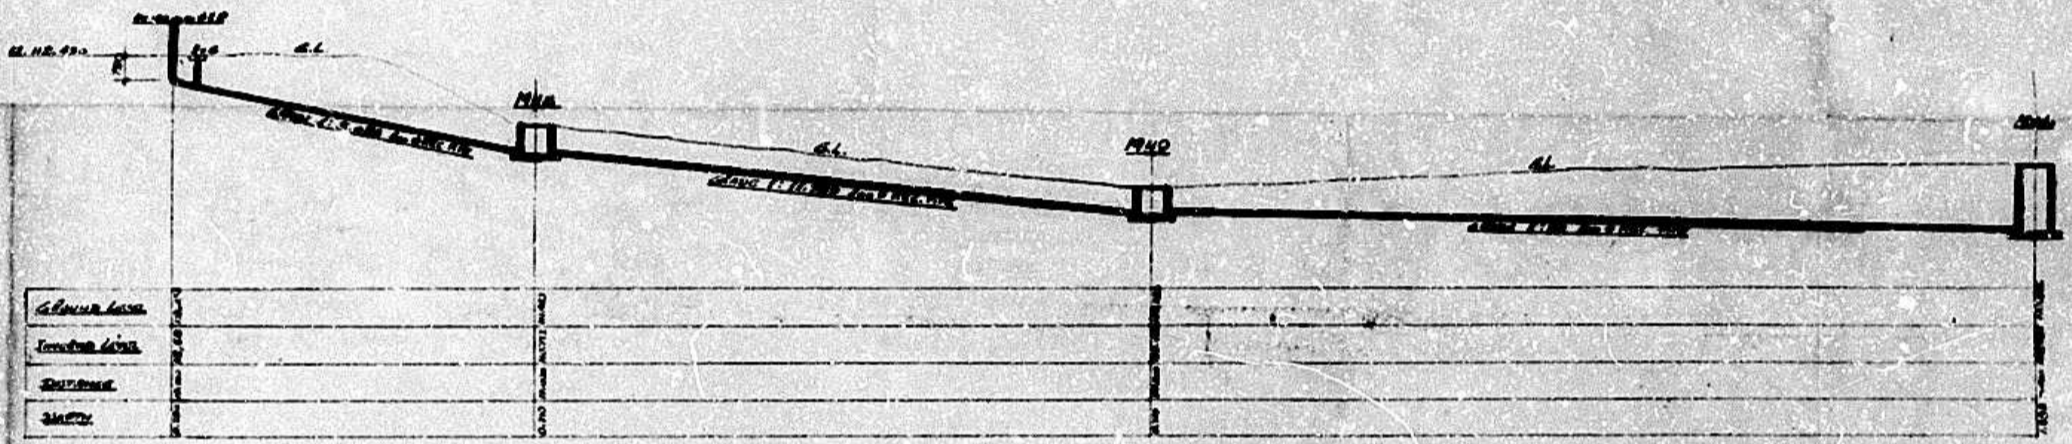

Ground Level	

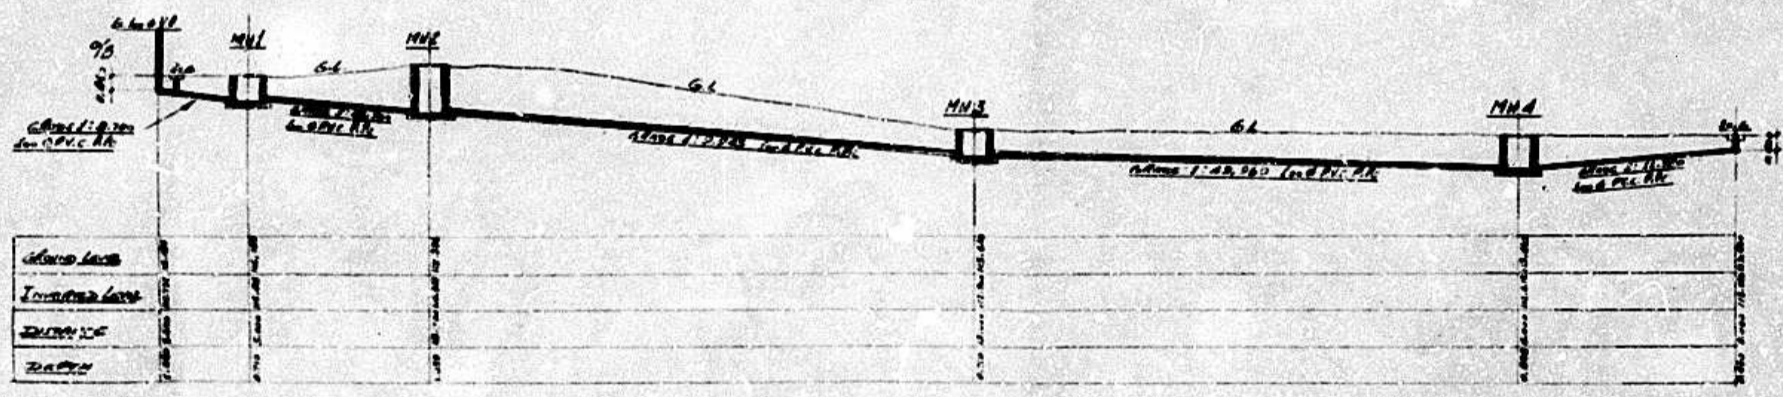


Ground Level	

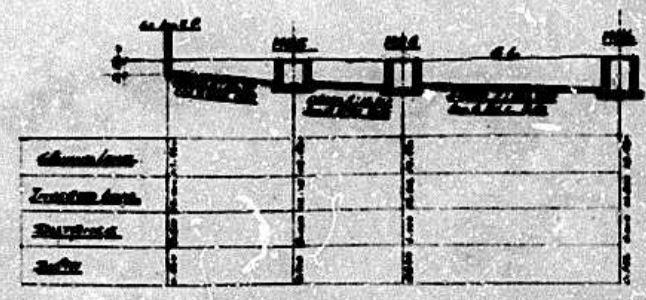

Ground Level	


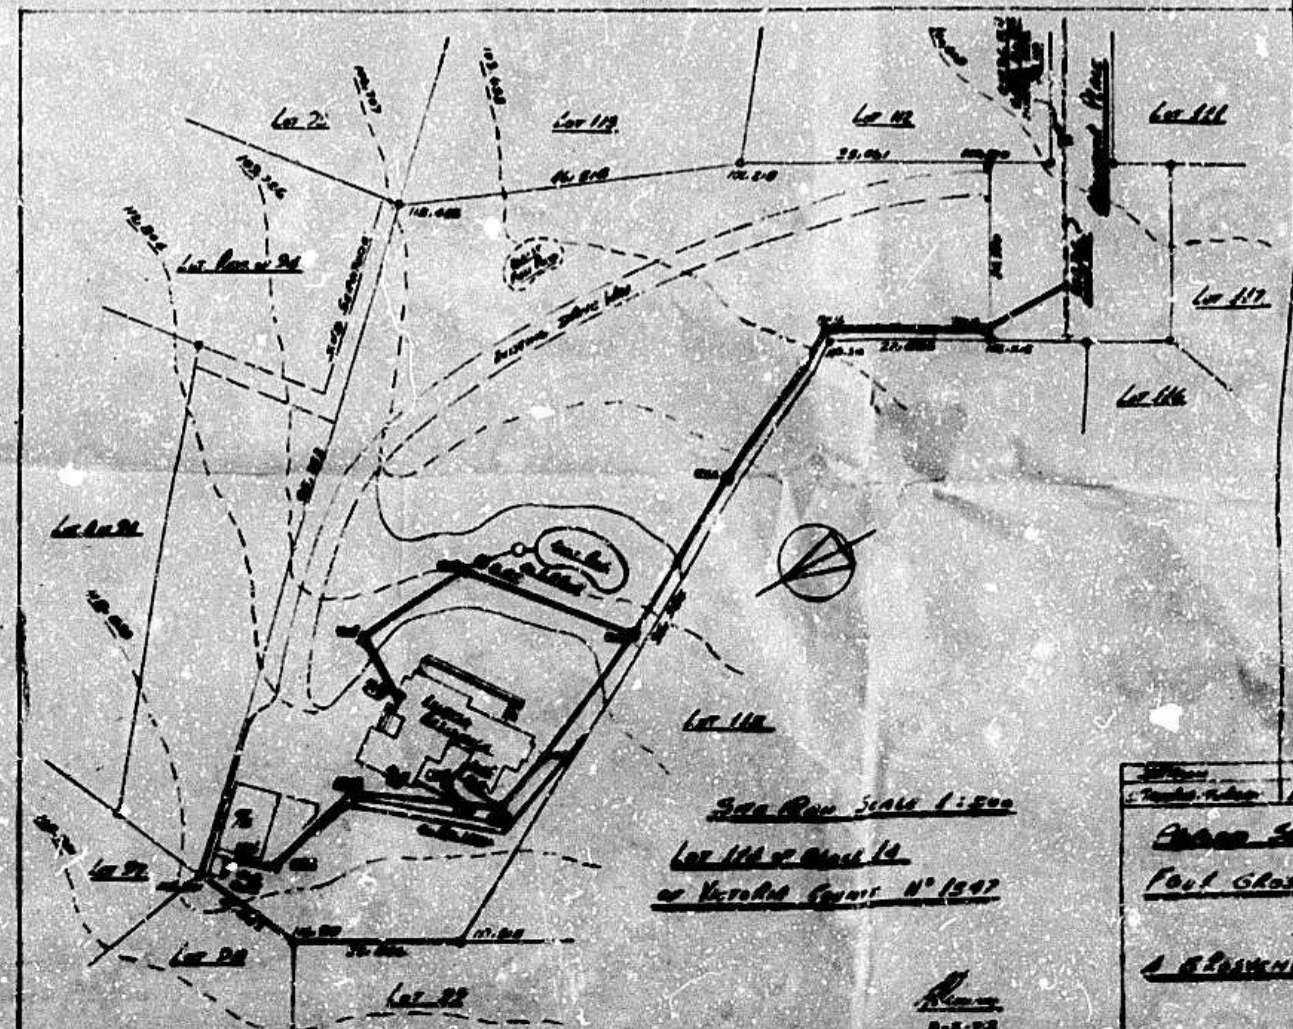


