


PROPOSED HOUSE WINDERMERE ROAD






LOT 108, BLOCK "A", DURHAM.

555 WINDERMERE RD


Scale 8 Feet to One Inch.

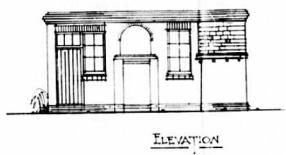

BOROUGH OF DURHAM
1927
Gangway to be kept clear of back boundary road.

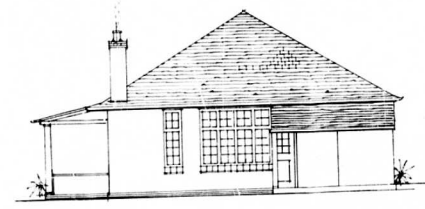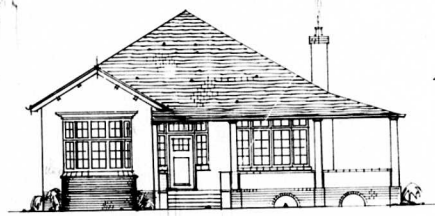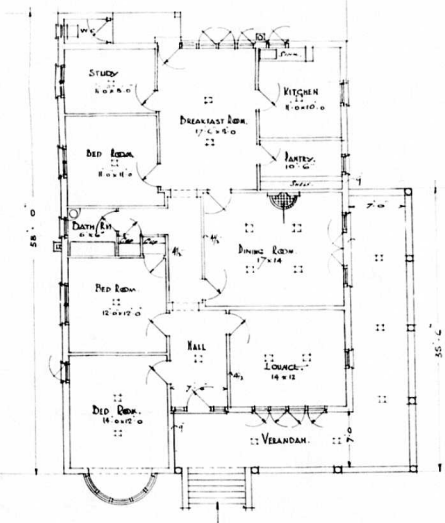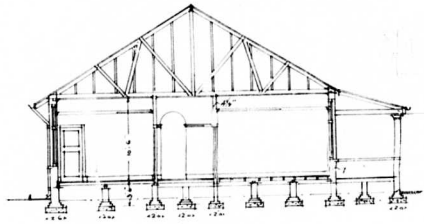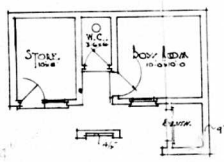

1927

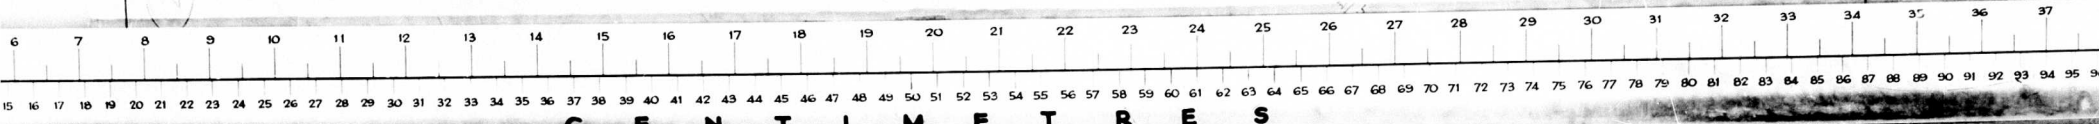

CENTIMETRES