

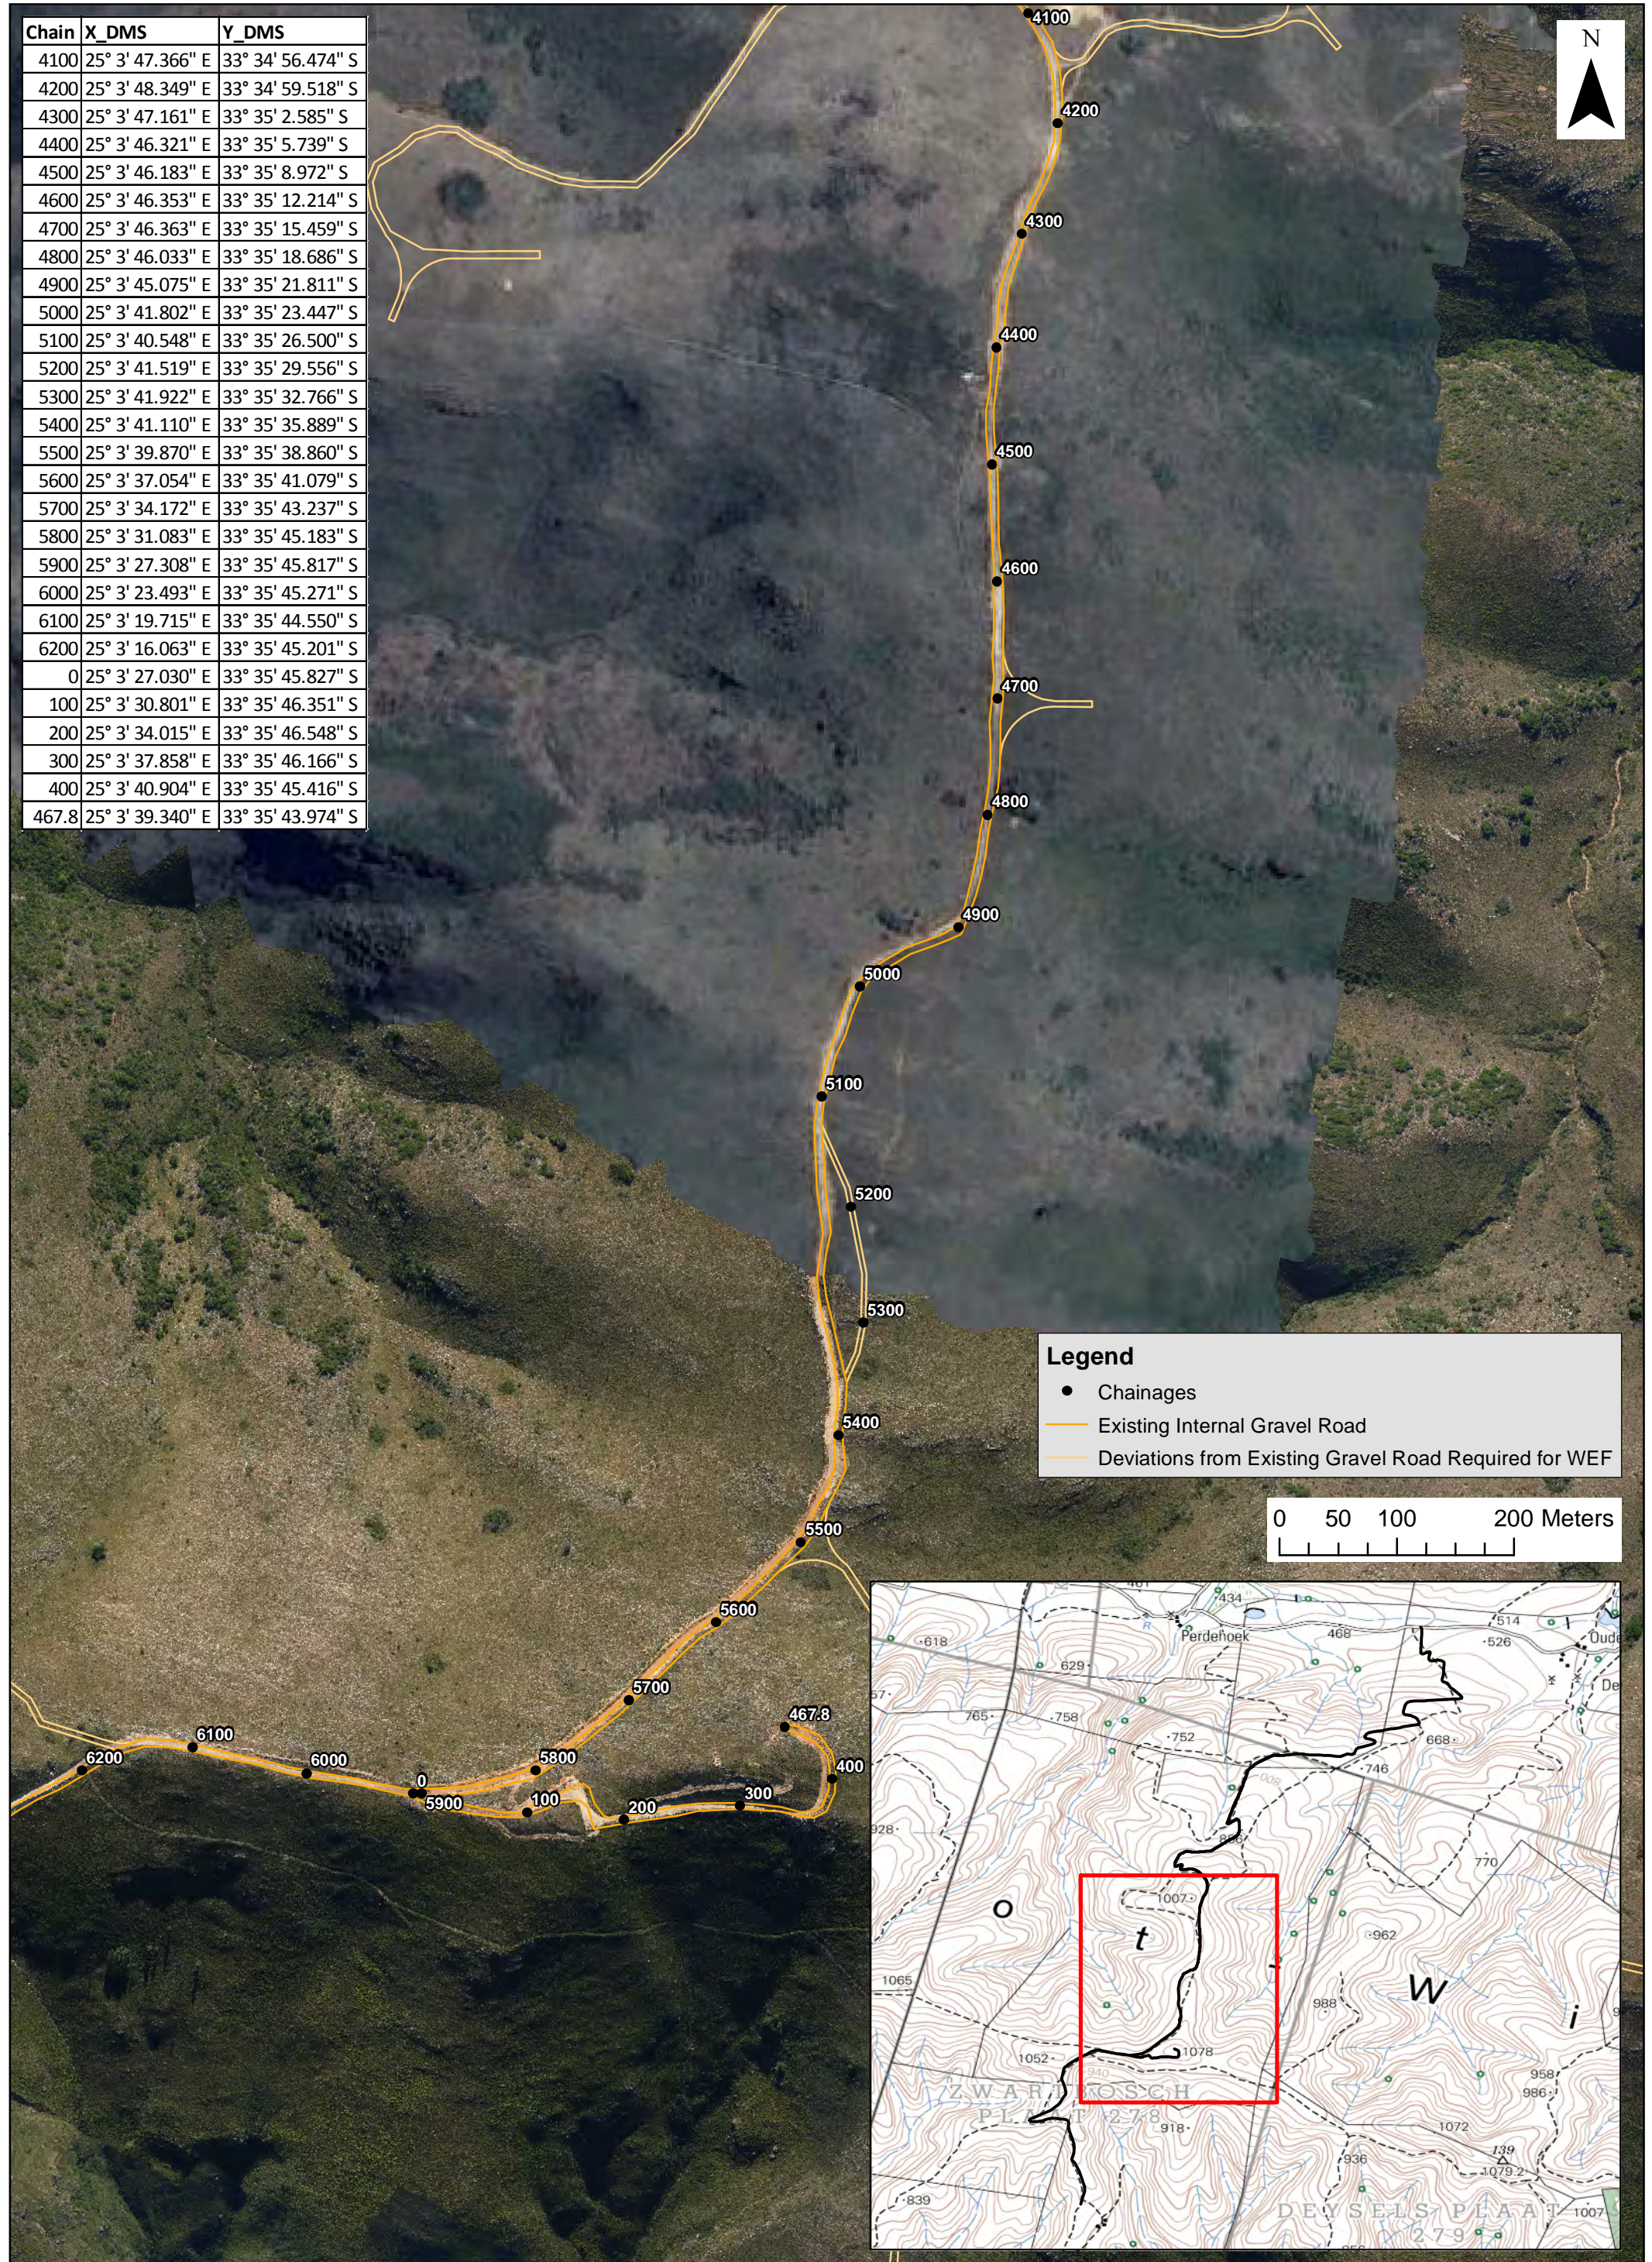


Chain	X_DMS	Y_DMS
4100	25° 3' 47.366" E	33° 34' 56.474" S
4200	25° 3' 48.349" E	33° 34' 59.518" S
4300	25° 3' 47.161" E	33° 35' 2.585" S
4400	25° 3' 46.321" E	33° 35' 5.739" S
4500	25° 3' 46.183" E	33° 35' 8.972" S
4600	25° 3' 46.353" E	33° 35' 12.214" S
4700	25° 3' 46.363" E	33° 35' 15.459" S
4800	25° 3' 46.033" E	33° 35' 18.686" S
4900	25° 3' 45.075" E	33° 35' 21.811" S
5000	25° 3' 41.802" E	33° 35' 23.447" S
5100	25° 3' 40.548" E	33° 35' 26.500" S
5200	25° 3' 41.519" E	33° 35' 29.556" S
5300	25° 3' 41.922" E	33° 35' 32.766" S
5400	25° 3' 41.110" E	33° 35' 35.889" S
5500	25° 3' 39.870" E	33° 35' 38.860" S
5600	25° 3' 37.054" E	33° 35' 41.079" S
5700	25° 3' 34.172" E	33° 35' 43.237" S
5800	25° 3' 31.083" E	33° 35' 45.183" S
5900	25° 3' 27.308" E	33° 35' 45.817" S
6000	25° 3' 23.493" E	33° 35' 45.271" S
6100	25° 3' 19.715" E	33° 35' 44.550" S
6200	25° 3' 16.063" E	33° 35' 45.201" S
0	25° 3' 27.030" E	33° 35' 45.827" S
100	25° 3' 30.801" E	33° 35' 46.351" S
200	25° 3' 34.015" E	33° 35' 46.548" S
300	25° 3' 37.858" E	33° 35' 46.166" S
400	25° 3' 40.904" E	33° 35' 45.416" S
467.8	25° 3' 39.340" E	33° 35' 43.974" S

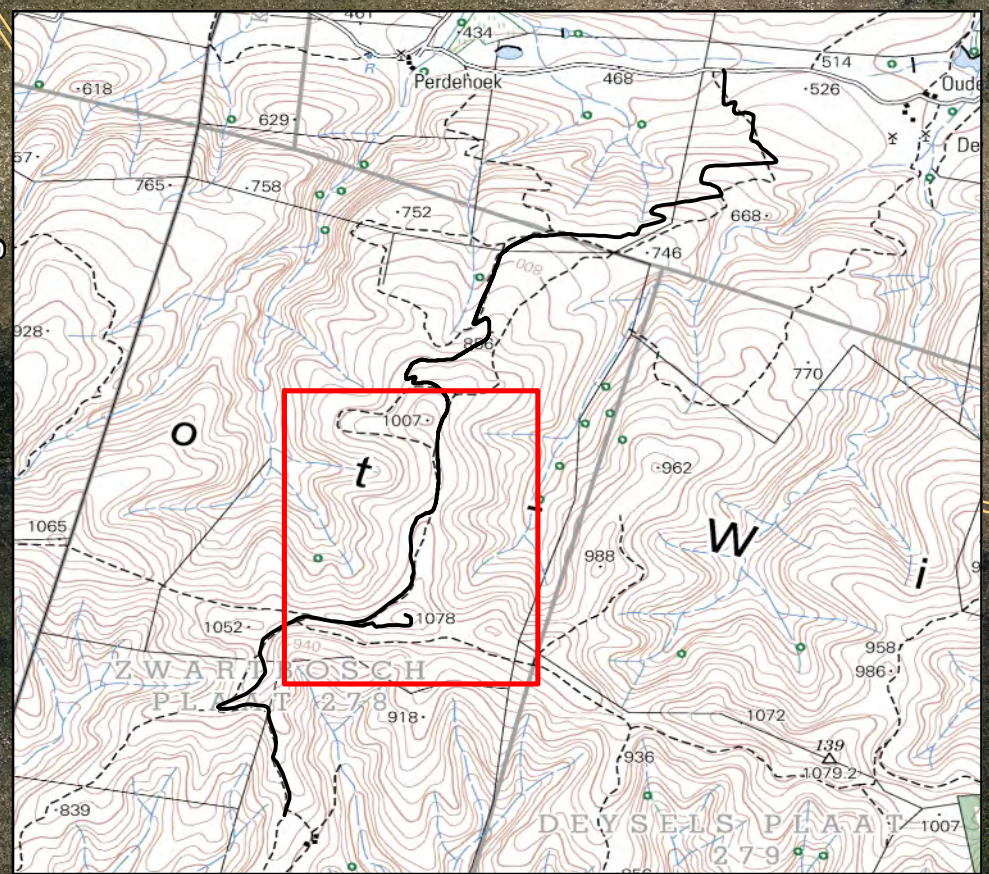

Legend

- Chainages
- Existing Internal Gravel Road
- Deviations from Existing Gravel Road Required for WEF

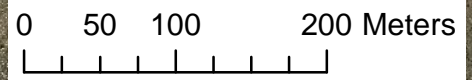

Roodeplaat WEF EMP
Existing Road Inset 3
Overlay of Proposed Road for WEF on Existing (Illegally Constructed) Gravel Road

Scale: 1:5 000	A3	Date: 09/06/2017	Compiled by: VERJ
Projection: WGS84	Datum: TM	Project No. 478867	Fig No. 035
Central Meridian/Zone: 25			