

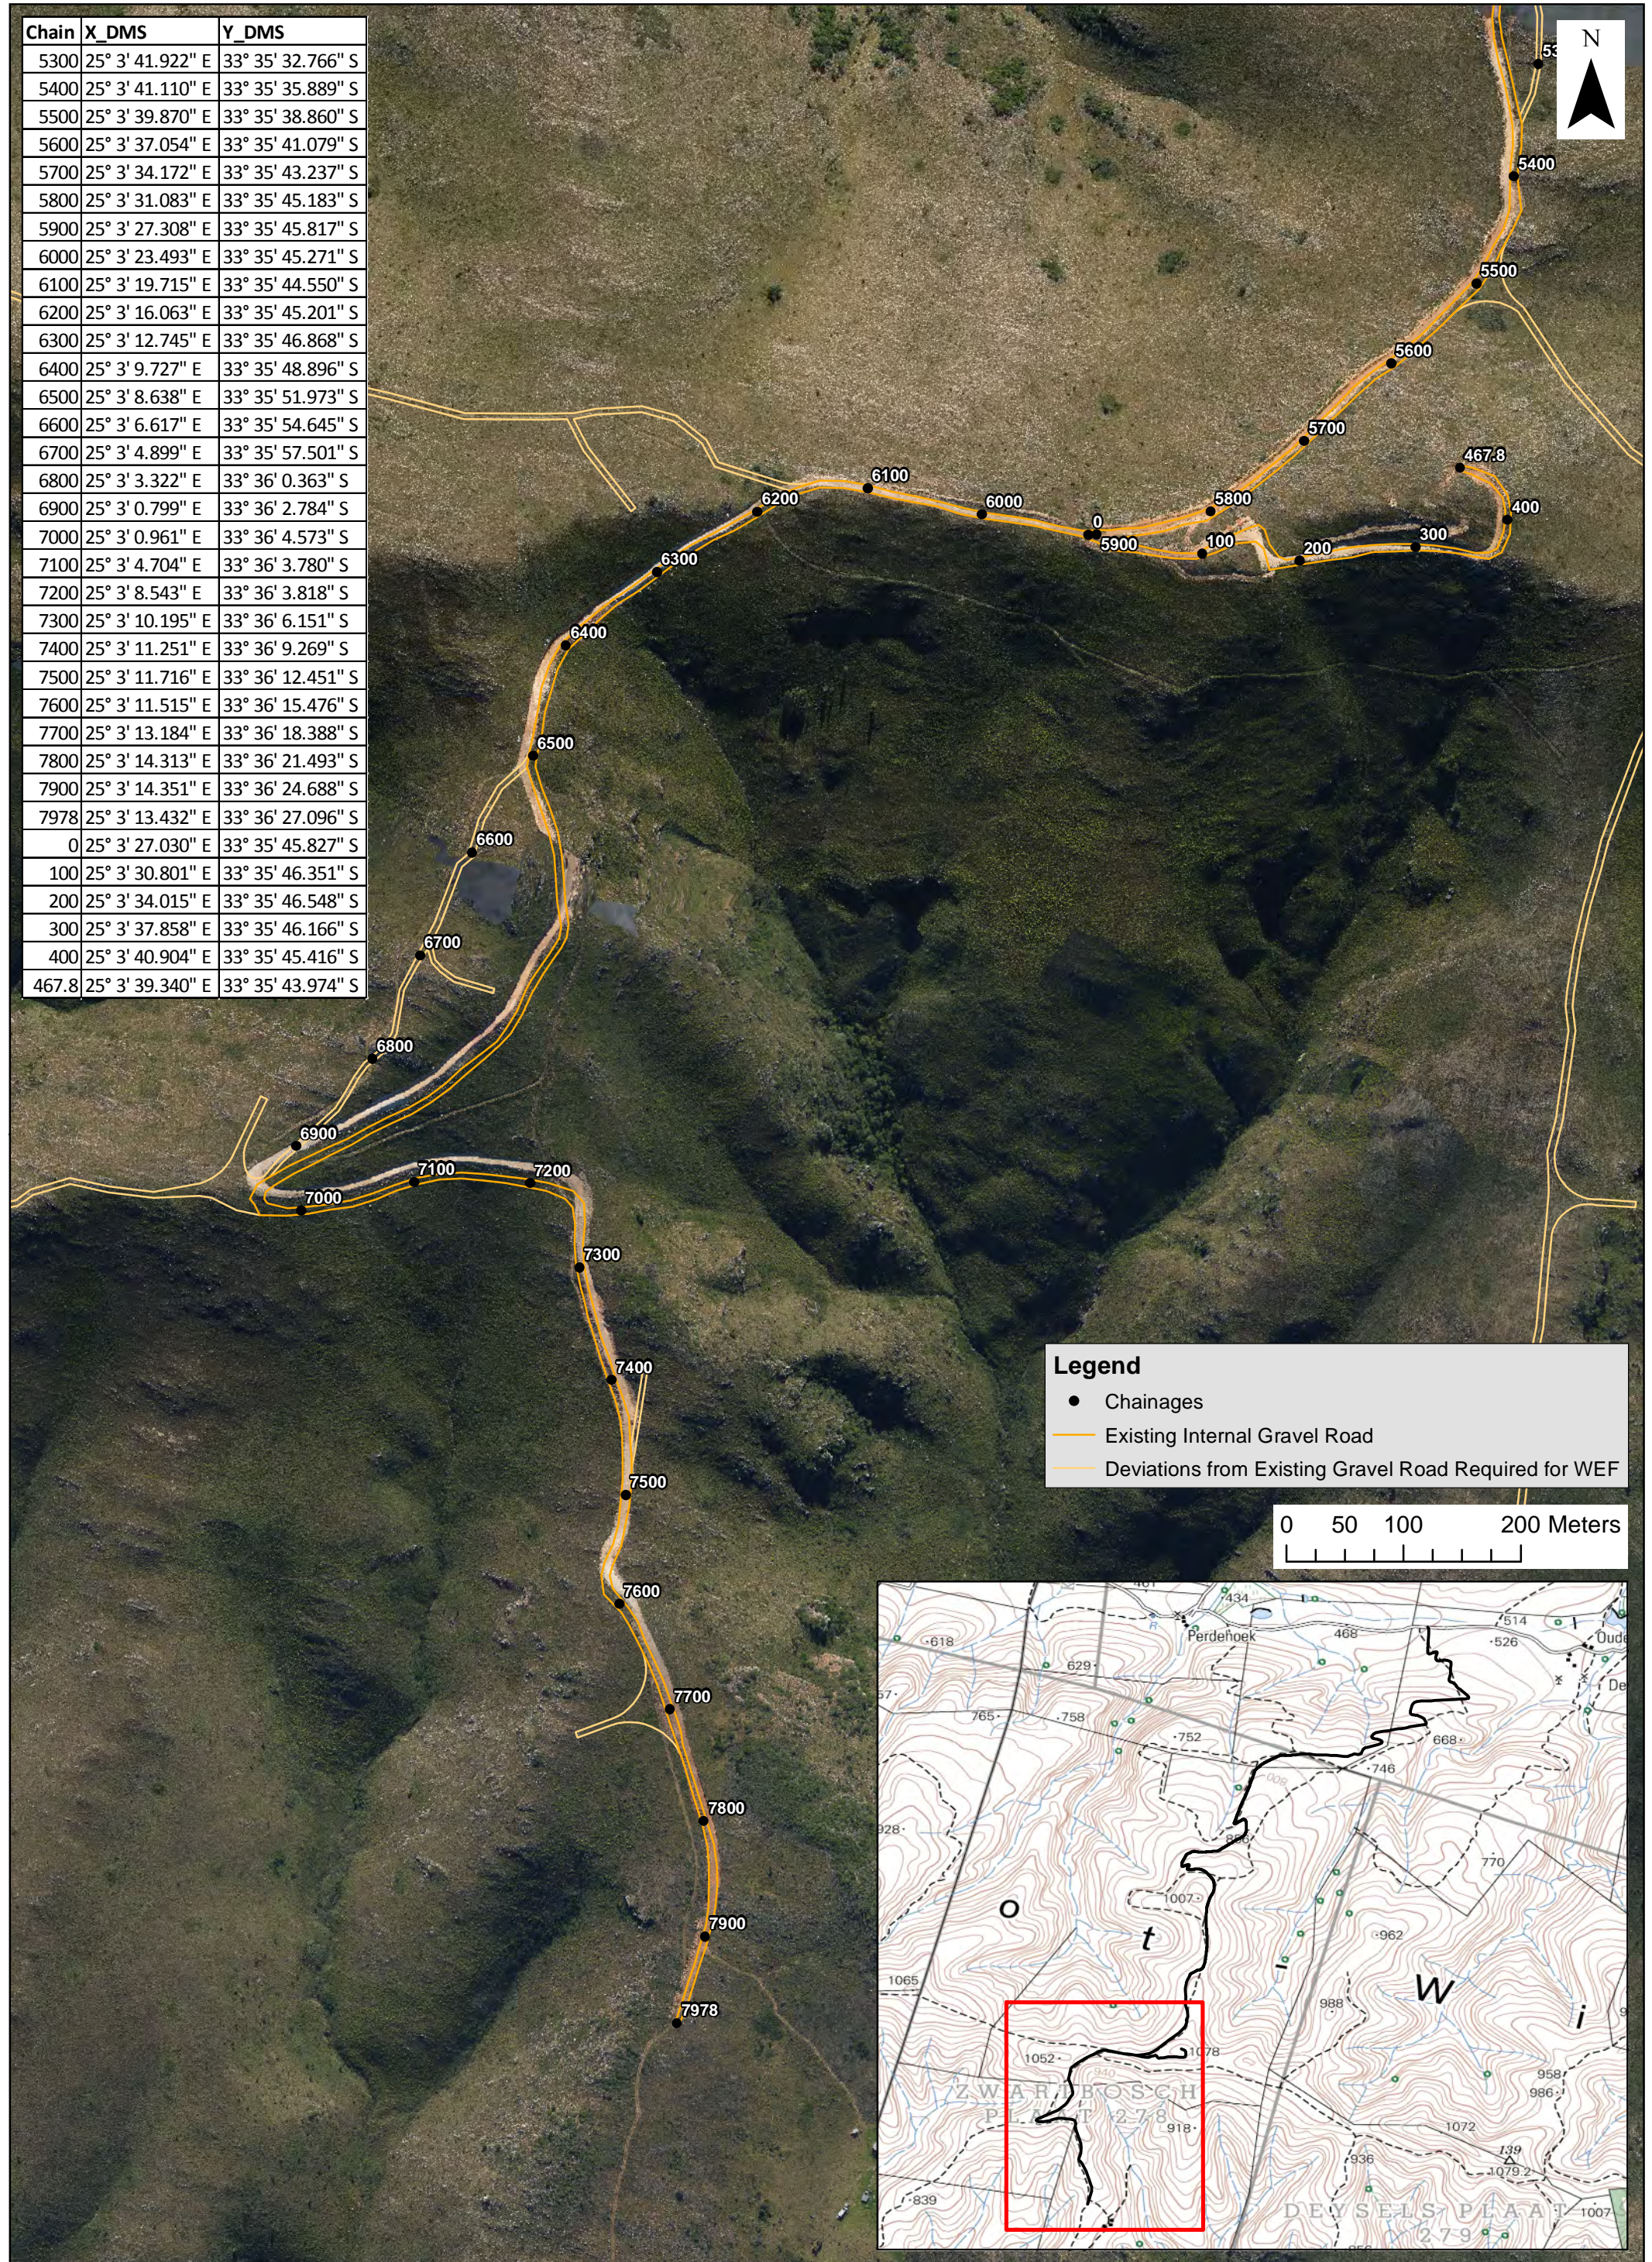


Chain	X_DMS	Y_DMS
5300	25° 3' 41.922" E	33° 35' 32.766" S
5400	25° 3' 41.110" E	33° 35' 35.889" S
5500	25° 3' 39.870" E	33° 35' 38.860" S
5600	25° 3' 37.054" E	33° 35' 41.079" S
5700	25° 3' 34.172" E	33° 35' 43.237" S
5800	25° 3' 31.083" E	33° 35' 45.183" S
5900	25° 3' 27.308" E	33° 35' 45.817" S
6000	25° 3' 23.493" E	33° 35' 45.271" S
6100	25° 3' 19.715" E	33° 35' 44.550" S
6200	25° 3' 16.063" E	33° 35' 45.201" S
6300	25° 3' 12.745" E	33° 35' 46.868" S
6400	25° 3' 9.727" E	33° 35' 48.896" S
6500	25° 3' 8.638" E	33° 35' 51.973" S
6600	25° 3' 6.617" E	33° 35' 54.645" S
6700	25° 3' 4.899" E	33° 35' 57.501" S
6800	25° 3' 3.322" E	33° 36' 0.363" S
6900	25° 3' 0.799" E	33° 36' 2.784" S
7000	25° 3' 0.961" E	33° 36' 4.573" S
7100	25° 3' 4.704" E	33° 36' 3.780" S
7200	25° 3' 8.543" E	33° 36' 3.818" S
7300	25° 3' 10.195" E	33° 36' 6.151" S
7400	25° 3' 11.251" E	33° 36' 9.269" S
7500	25° 3' 11.716" E	33° 36' 12.451" S
7600	25° 3' 11.515" E	33° 36' 15.476" S
7700	25° 3' 13.184" E	33° 36' 18.388" S
7800	25° 3' 14.313" E	33° 36' 21.493" S
7900	25° 3' 14.351" E	33° 36' 24.688" S
7978	25° 3' 13.432" E	33° 36' 27.096" S
0	25° 3' 27.030" E	33° 35' 45.827" S
100	25° 3' 30.801" E	33° 35' 46.351" S
200	25° 3' 34.015" E	33° 35' 46.548" S
300	25° 3' 37.858" E	33° 35' 46.166" S
400	25° 3' 40.904" E	33° 35' 45.416" S
467.8	25° 3' 39.340" E	33° 35' 43.974" S

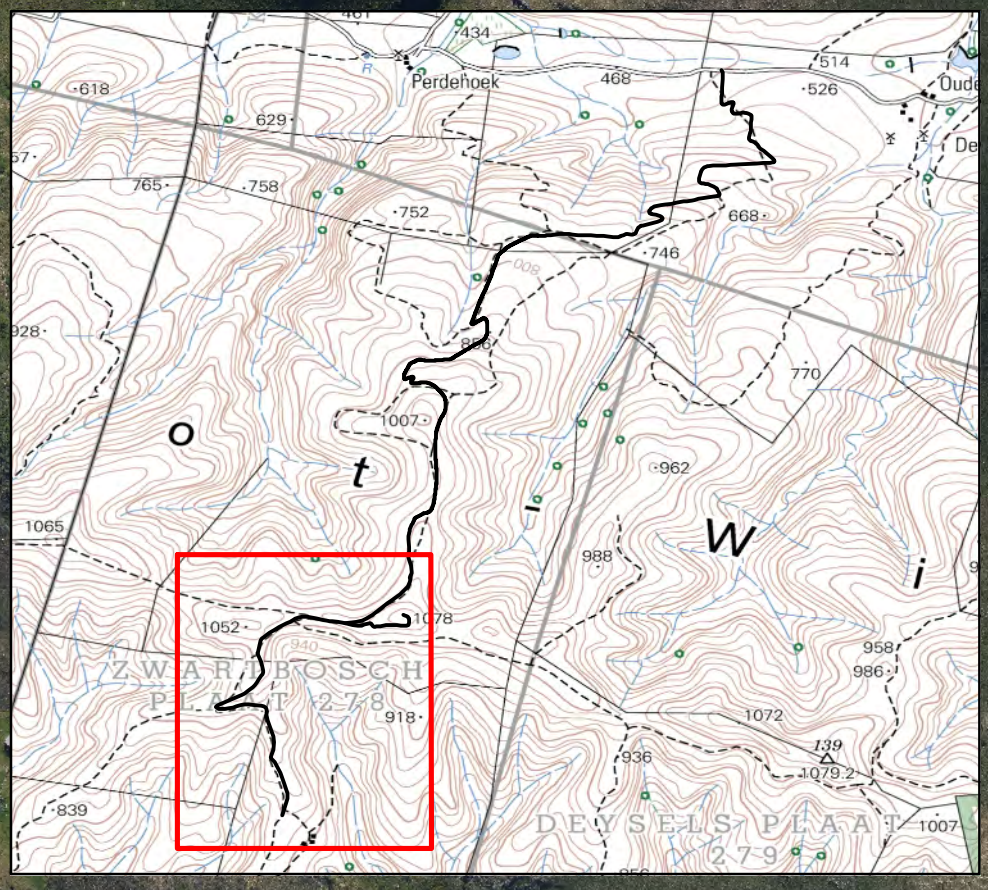

Legend

- Chainages
- Existing Internal Gravel Road
- Deviations from Existing Gravel Road Required for WEF

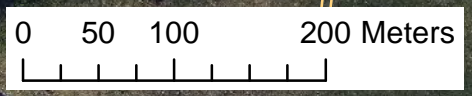

Roodeplaat WEF EMP
Existing Road Inset 4
Overlay of Proposed Road for WEF on Existing (Illegally Constructed) Gravel Road

Scale: 1:5 000	A3	Date: 09/06/2017	Compiled by: VERJ
Projection: WGS84	Datum: TM	Project No. 478867	Fig No. 036
Central Meridian/Zone: 25			