








PROPOSED RESIDENCE ON KELVIN PLACE DURBAN NORTH

DRAWING NO. 1

FOR E. R. IRVINE ESQ.

SCALE EIGHT FEET - ONE INCH

Subject to all floor and foundation levels complying with the following requirements:
 Foundations to fall in line
 to conform to levels to be
 secured from these sheets
 4-4-45
 ROADS & DRAINAGE SECTION: for City & Water Engineer

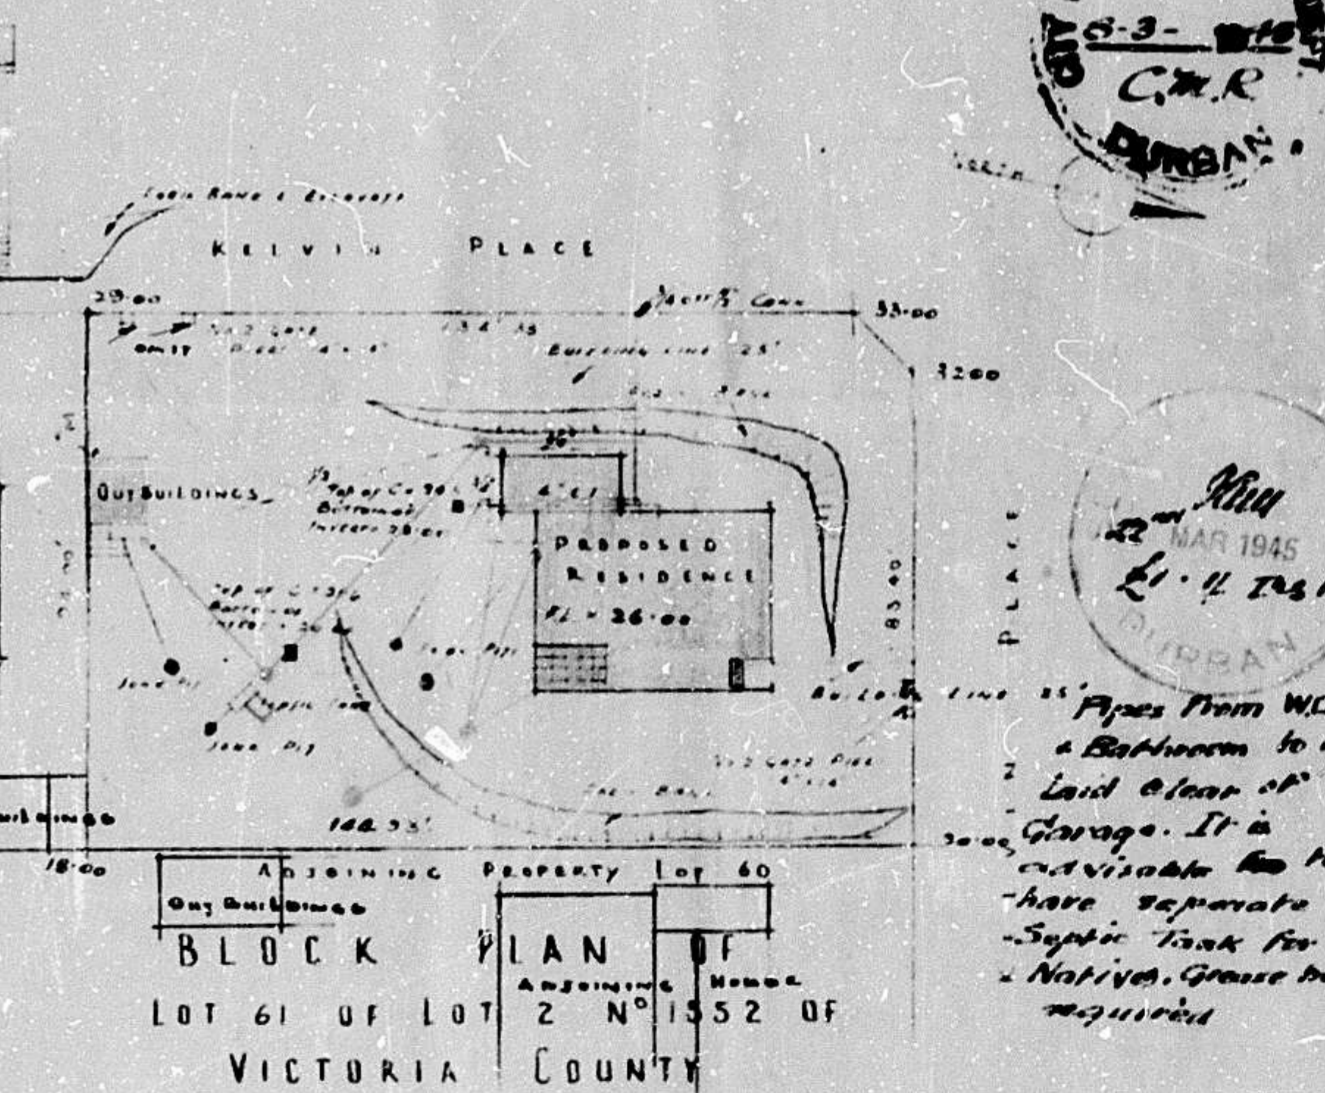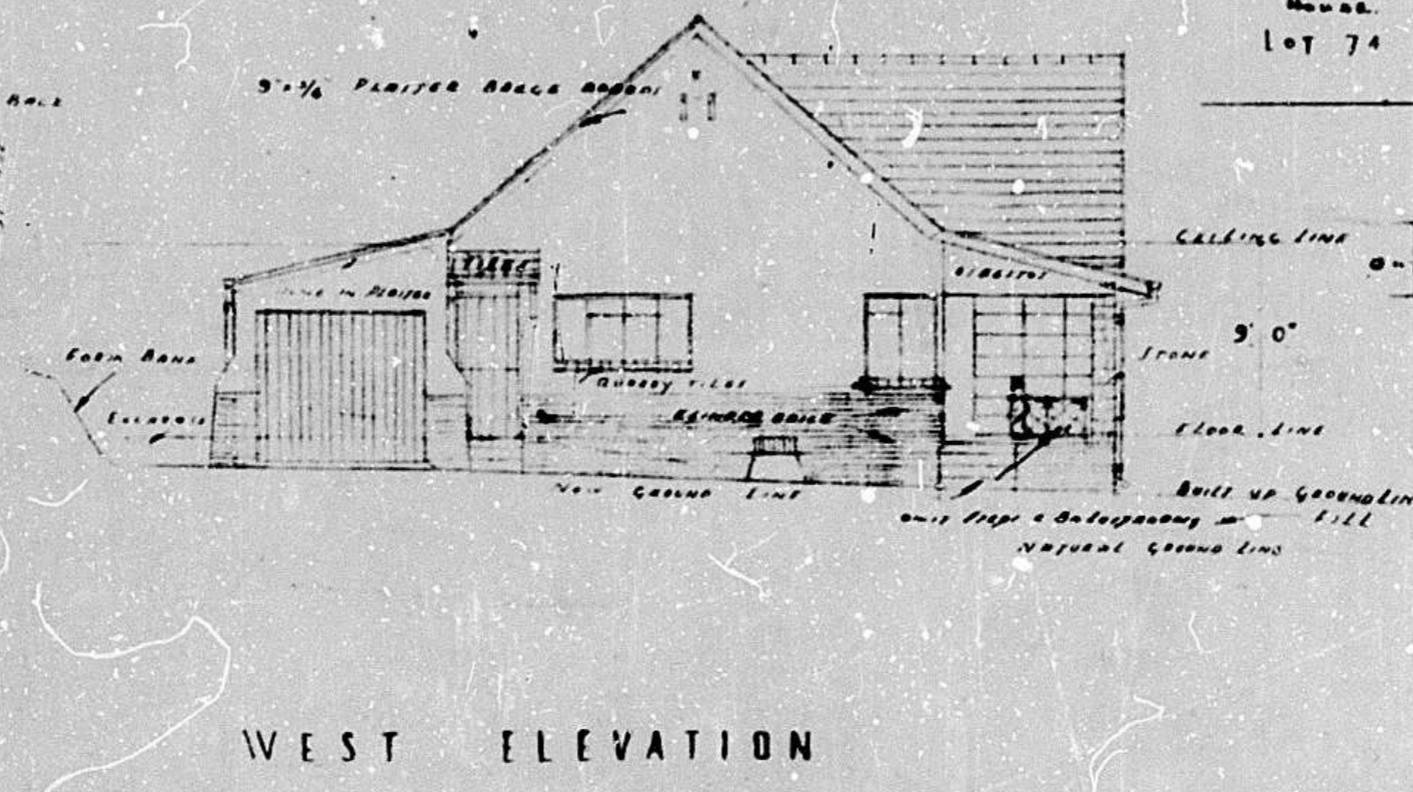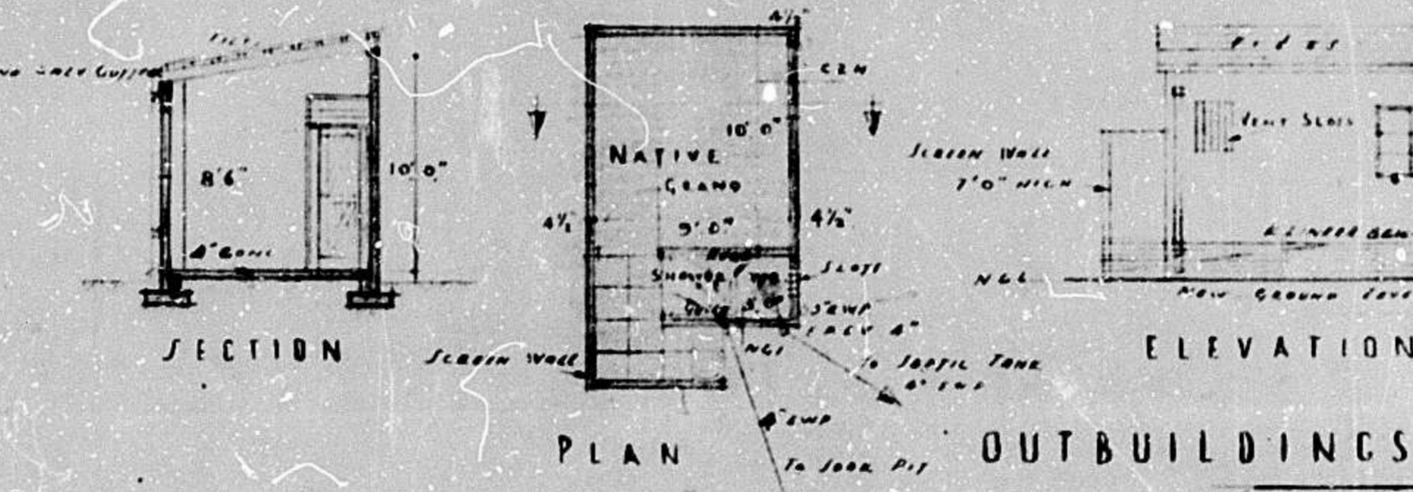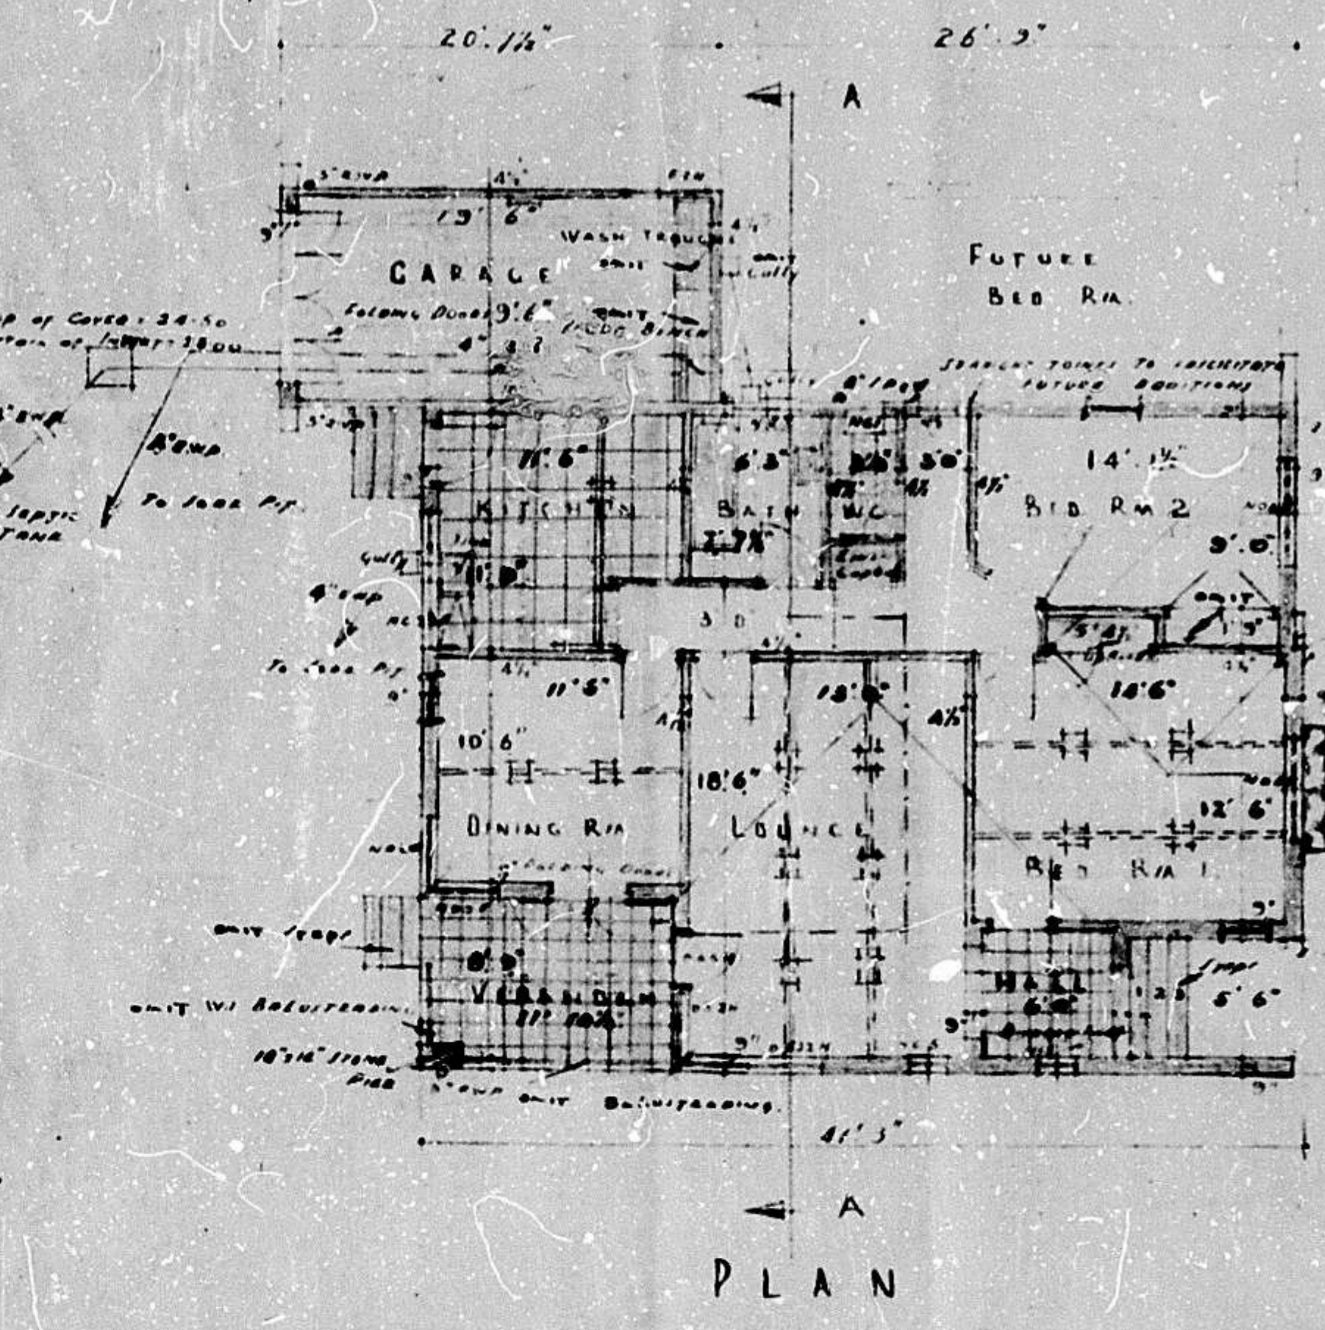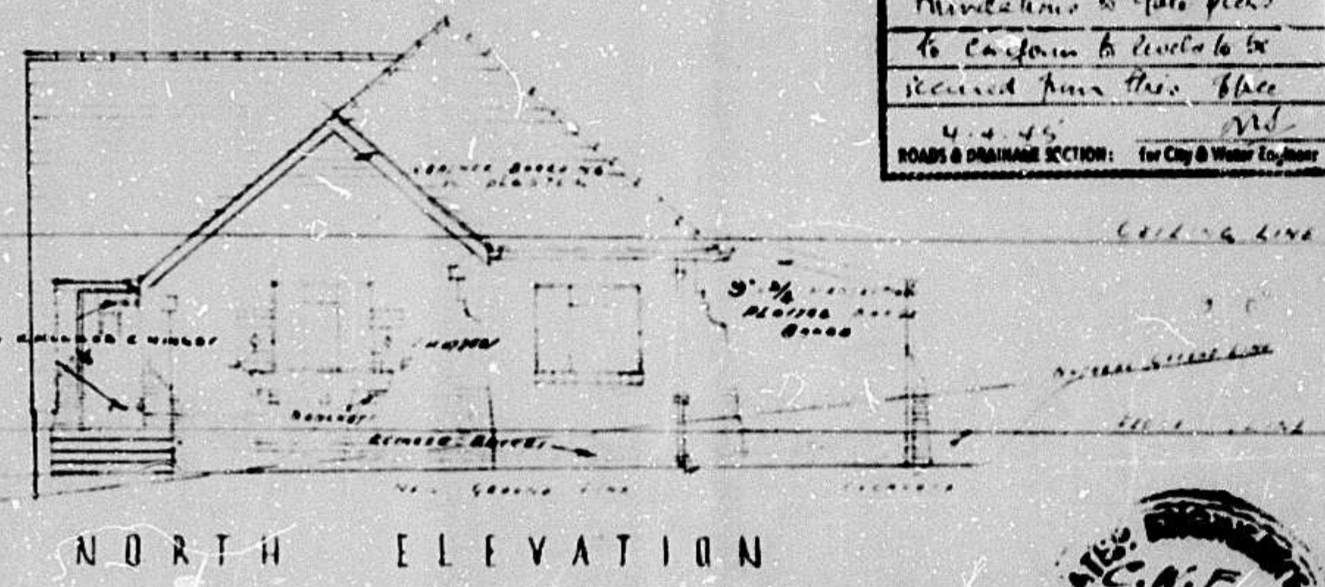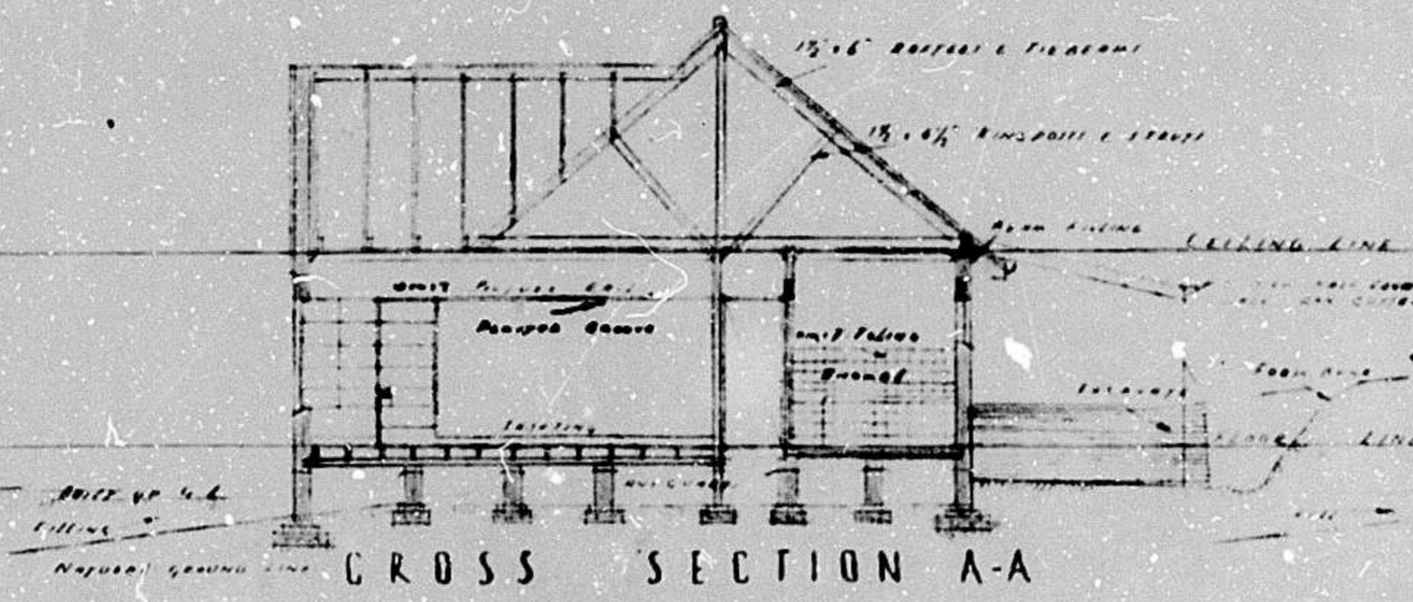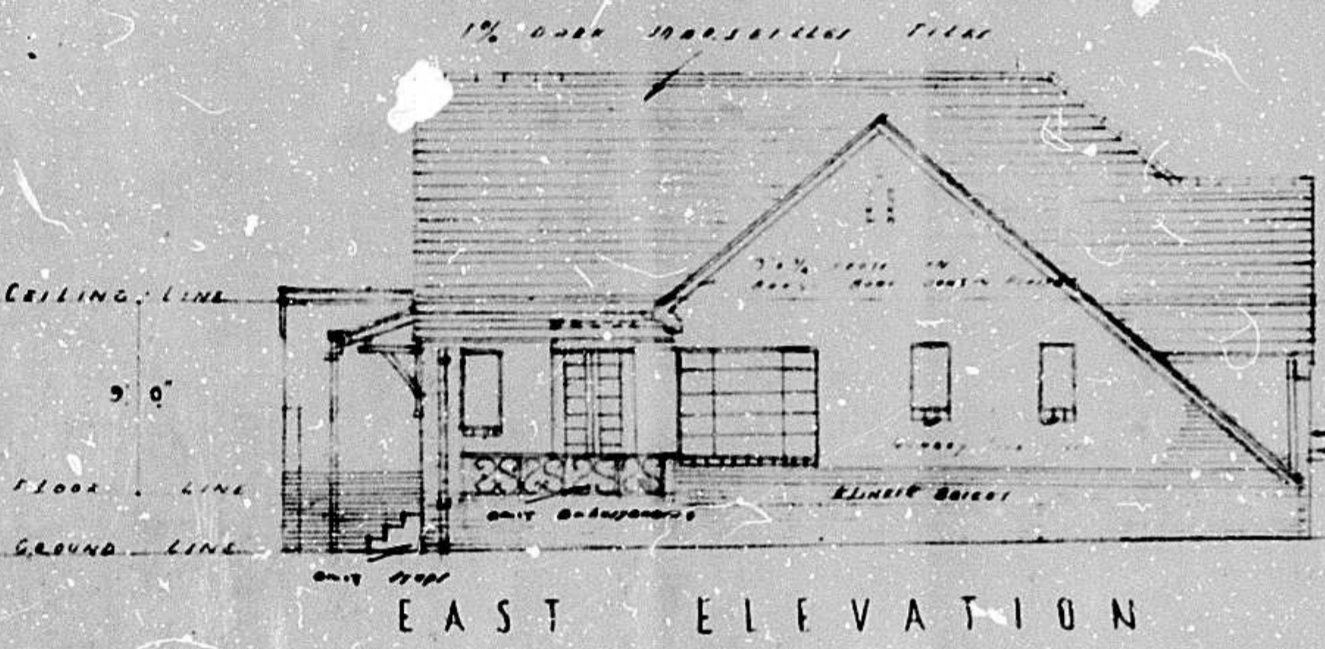

Pipes from WC & Bathroom to be laid clear of Garage. It is advisable to have separate Septic tank for Native Grasses required

APPOINTING PROPERTY LOT 60
 ONLY BUILDINGS
BLOCK PLAN OF APPOINTING HOUSE
 LOT 61 OF LOT 2 N° 1552 OF
 VICTORIA COUNTY
 SCALE 30 FEET - 1 INCH

THOS H MURCATROYD M.A. A.I.A.A.
 ARCHITECT
 141 NATIONAL MUTUAL BLDG.
 SIXTH ST. DURBAN
 OCT 1944
 DELT BY HOLLIDAY