



- Legend**
- Coordinates (250m Interval)
 - A - Gravity Main (Zone 2) Option 1 - 250mm nPVC Class 16
 - B - Gravity Main (Zone 2) Option 2 - 250mm nPVC Class 16
 - C - Gravity Main (Zone 2) - 350mm uPVC Class 12
 - D - Pumping Main (Zone 5) - 315mm uPVC Class 16
 - E - Gravity Main (Zone 5) - 200mm uPVC Class 16
 - F - Gravity Main - 315mm uPVC Class 16
 - G - Pumping Main - 315mm uPVC Class 16
 - Upper Seaview 2ML Proposed & Future Reservoirs

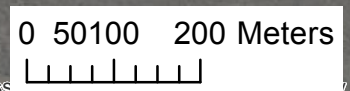

Scale:	1:8 700	A3
Projection:	TM	Datum: HH94
Central Meridian/Zone:	Lo25	
Date:	30/11/2016	Compiled by: VERJ
Project No:	485194	Fig No: 014

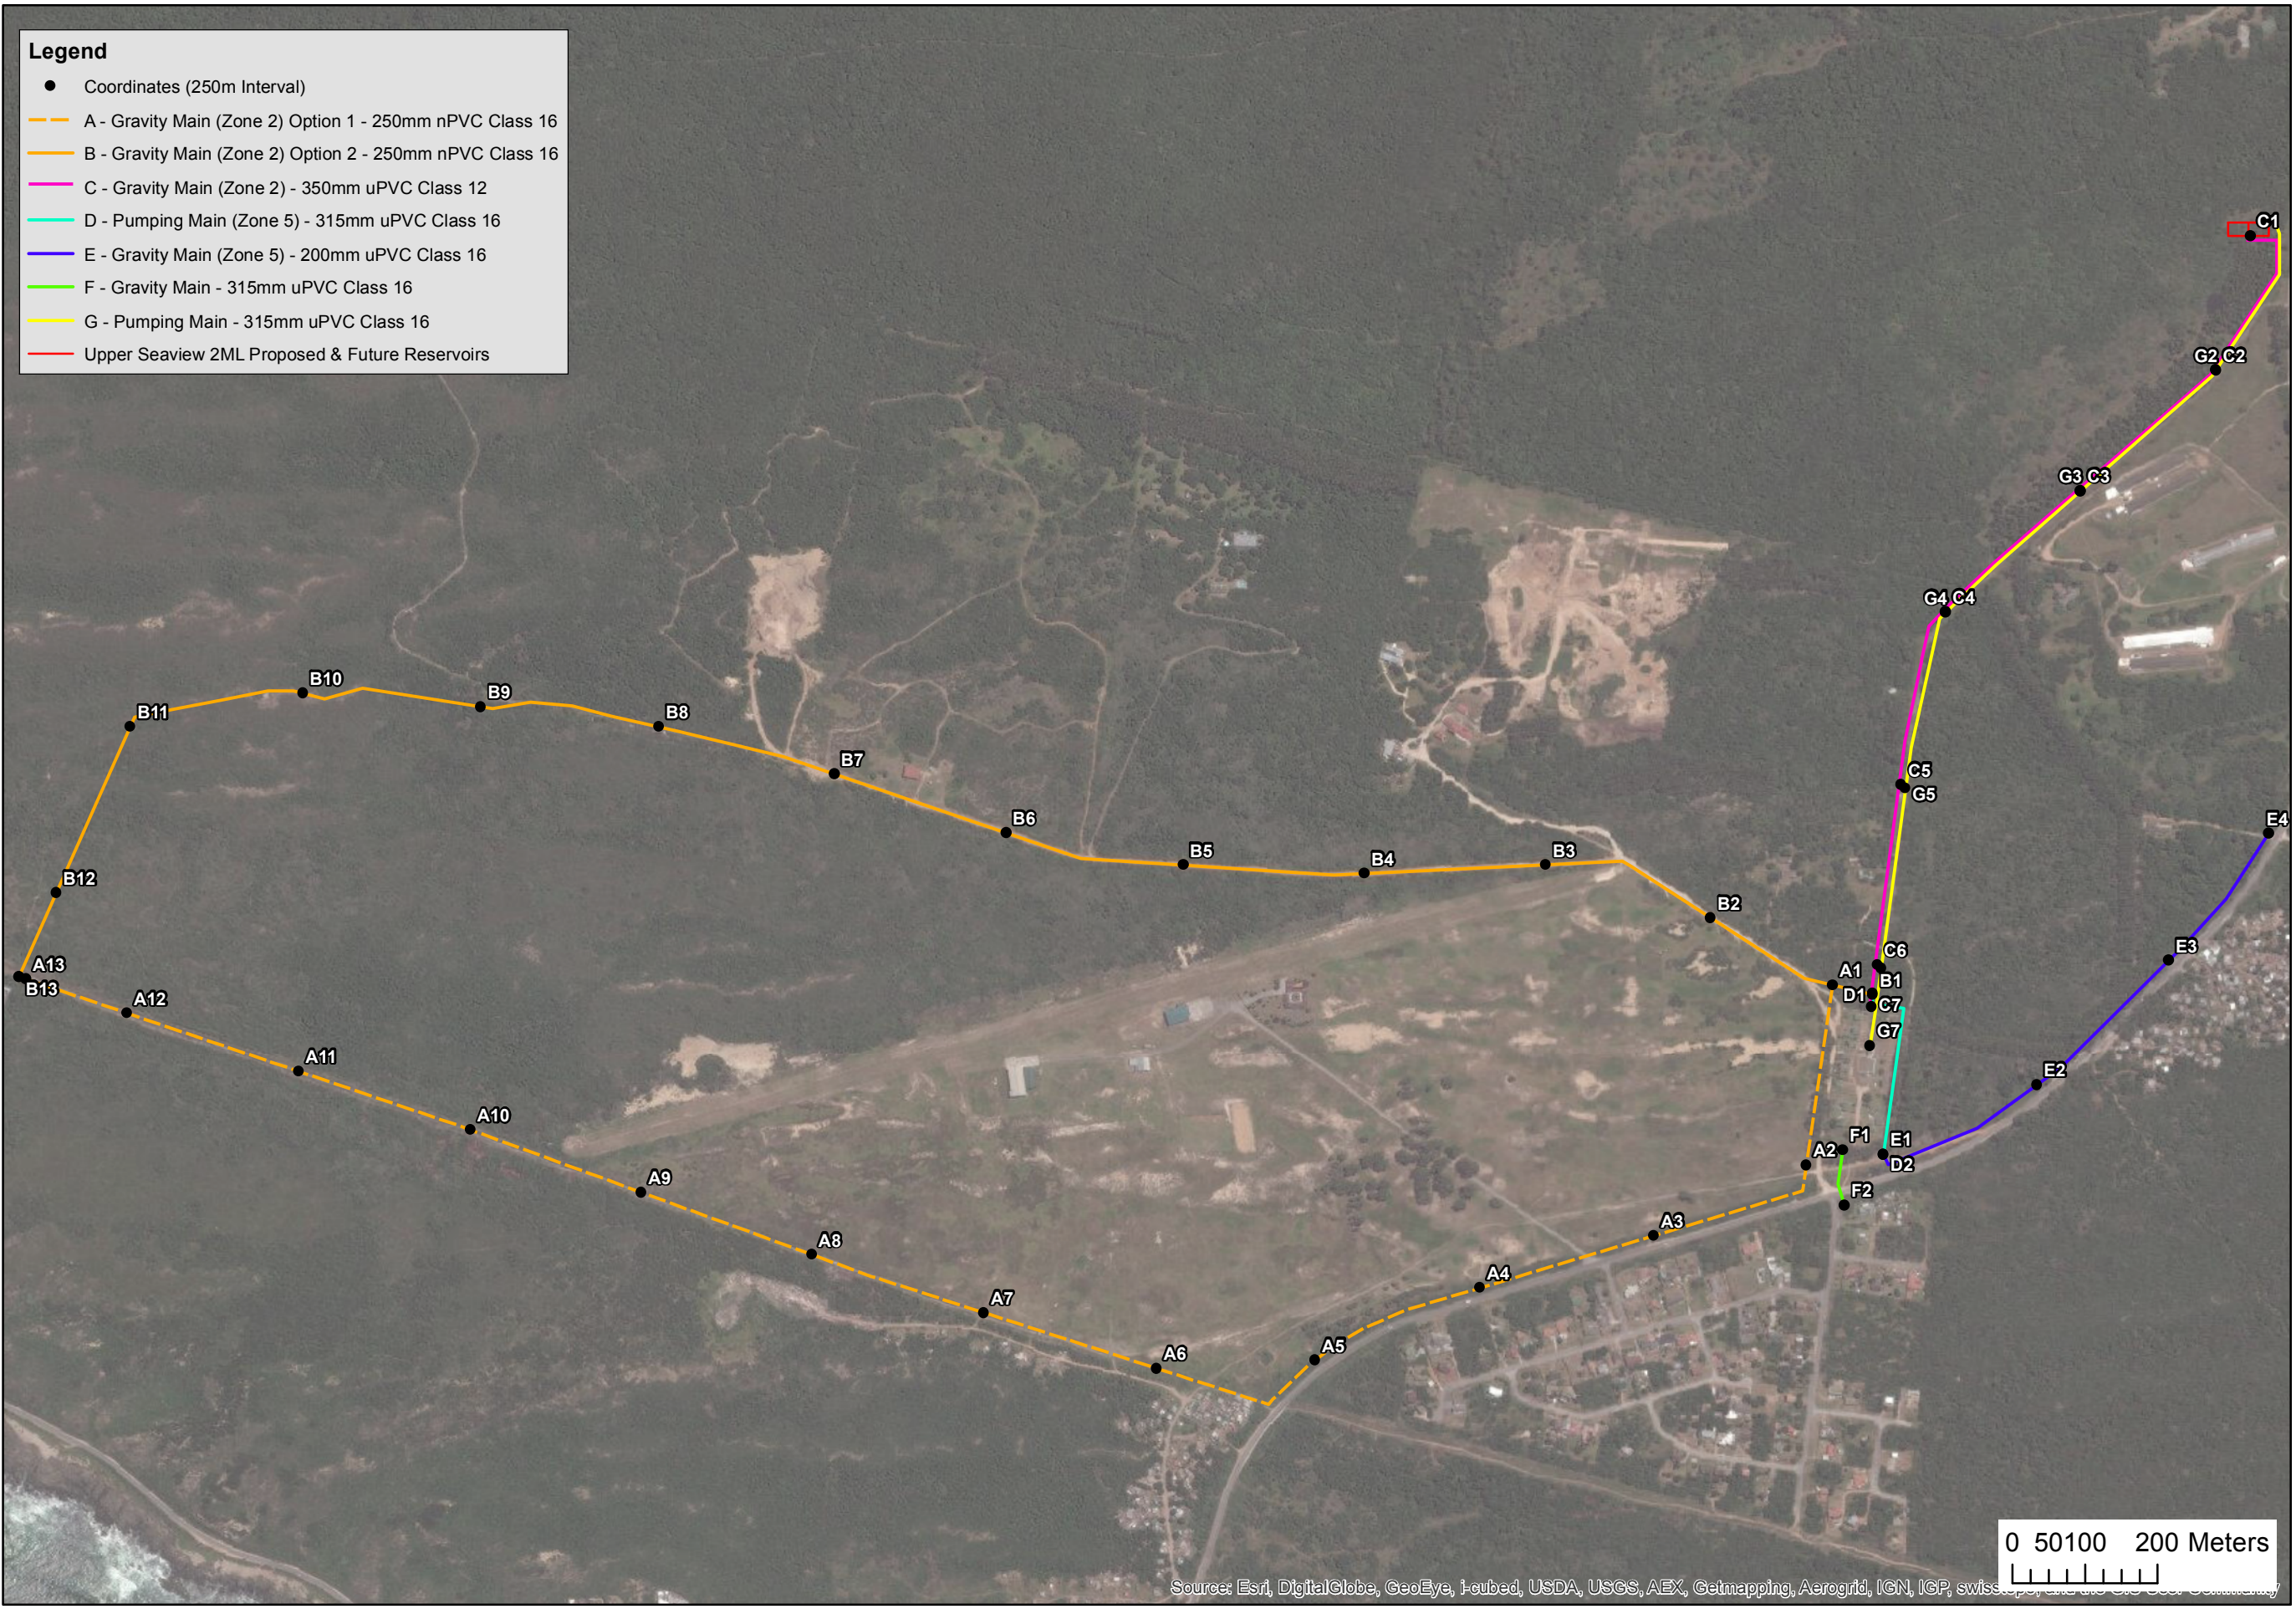

**Seaview & Greenbushes Bulk Water Supply
Alignment Coordinates**