


Legend

- Coordinates (250m Interval)
- A - Gravity Main (Zone 2) - 350mm uPVC Class 12
- B - Rising Main - 315mm uPVC Class 18
- C - Gravity Main (Zone 5)
- - - D - Gravity Main (Zone 2) Option 1 - 250mm uPVC Class 12
- E - Gravity Main (Zone 2) Option 2 - 250mm uPVC Class 12
- Upper Seaview 2ML Proposed & Future Reservoirs
- Upper Seaview 2ML Proposed & Future Reservoirs Fence
- Proposed Access Road

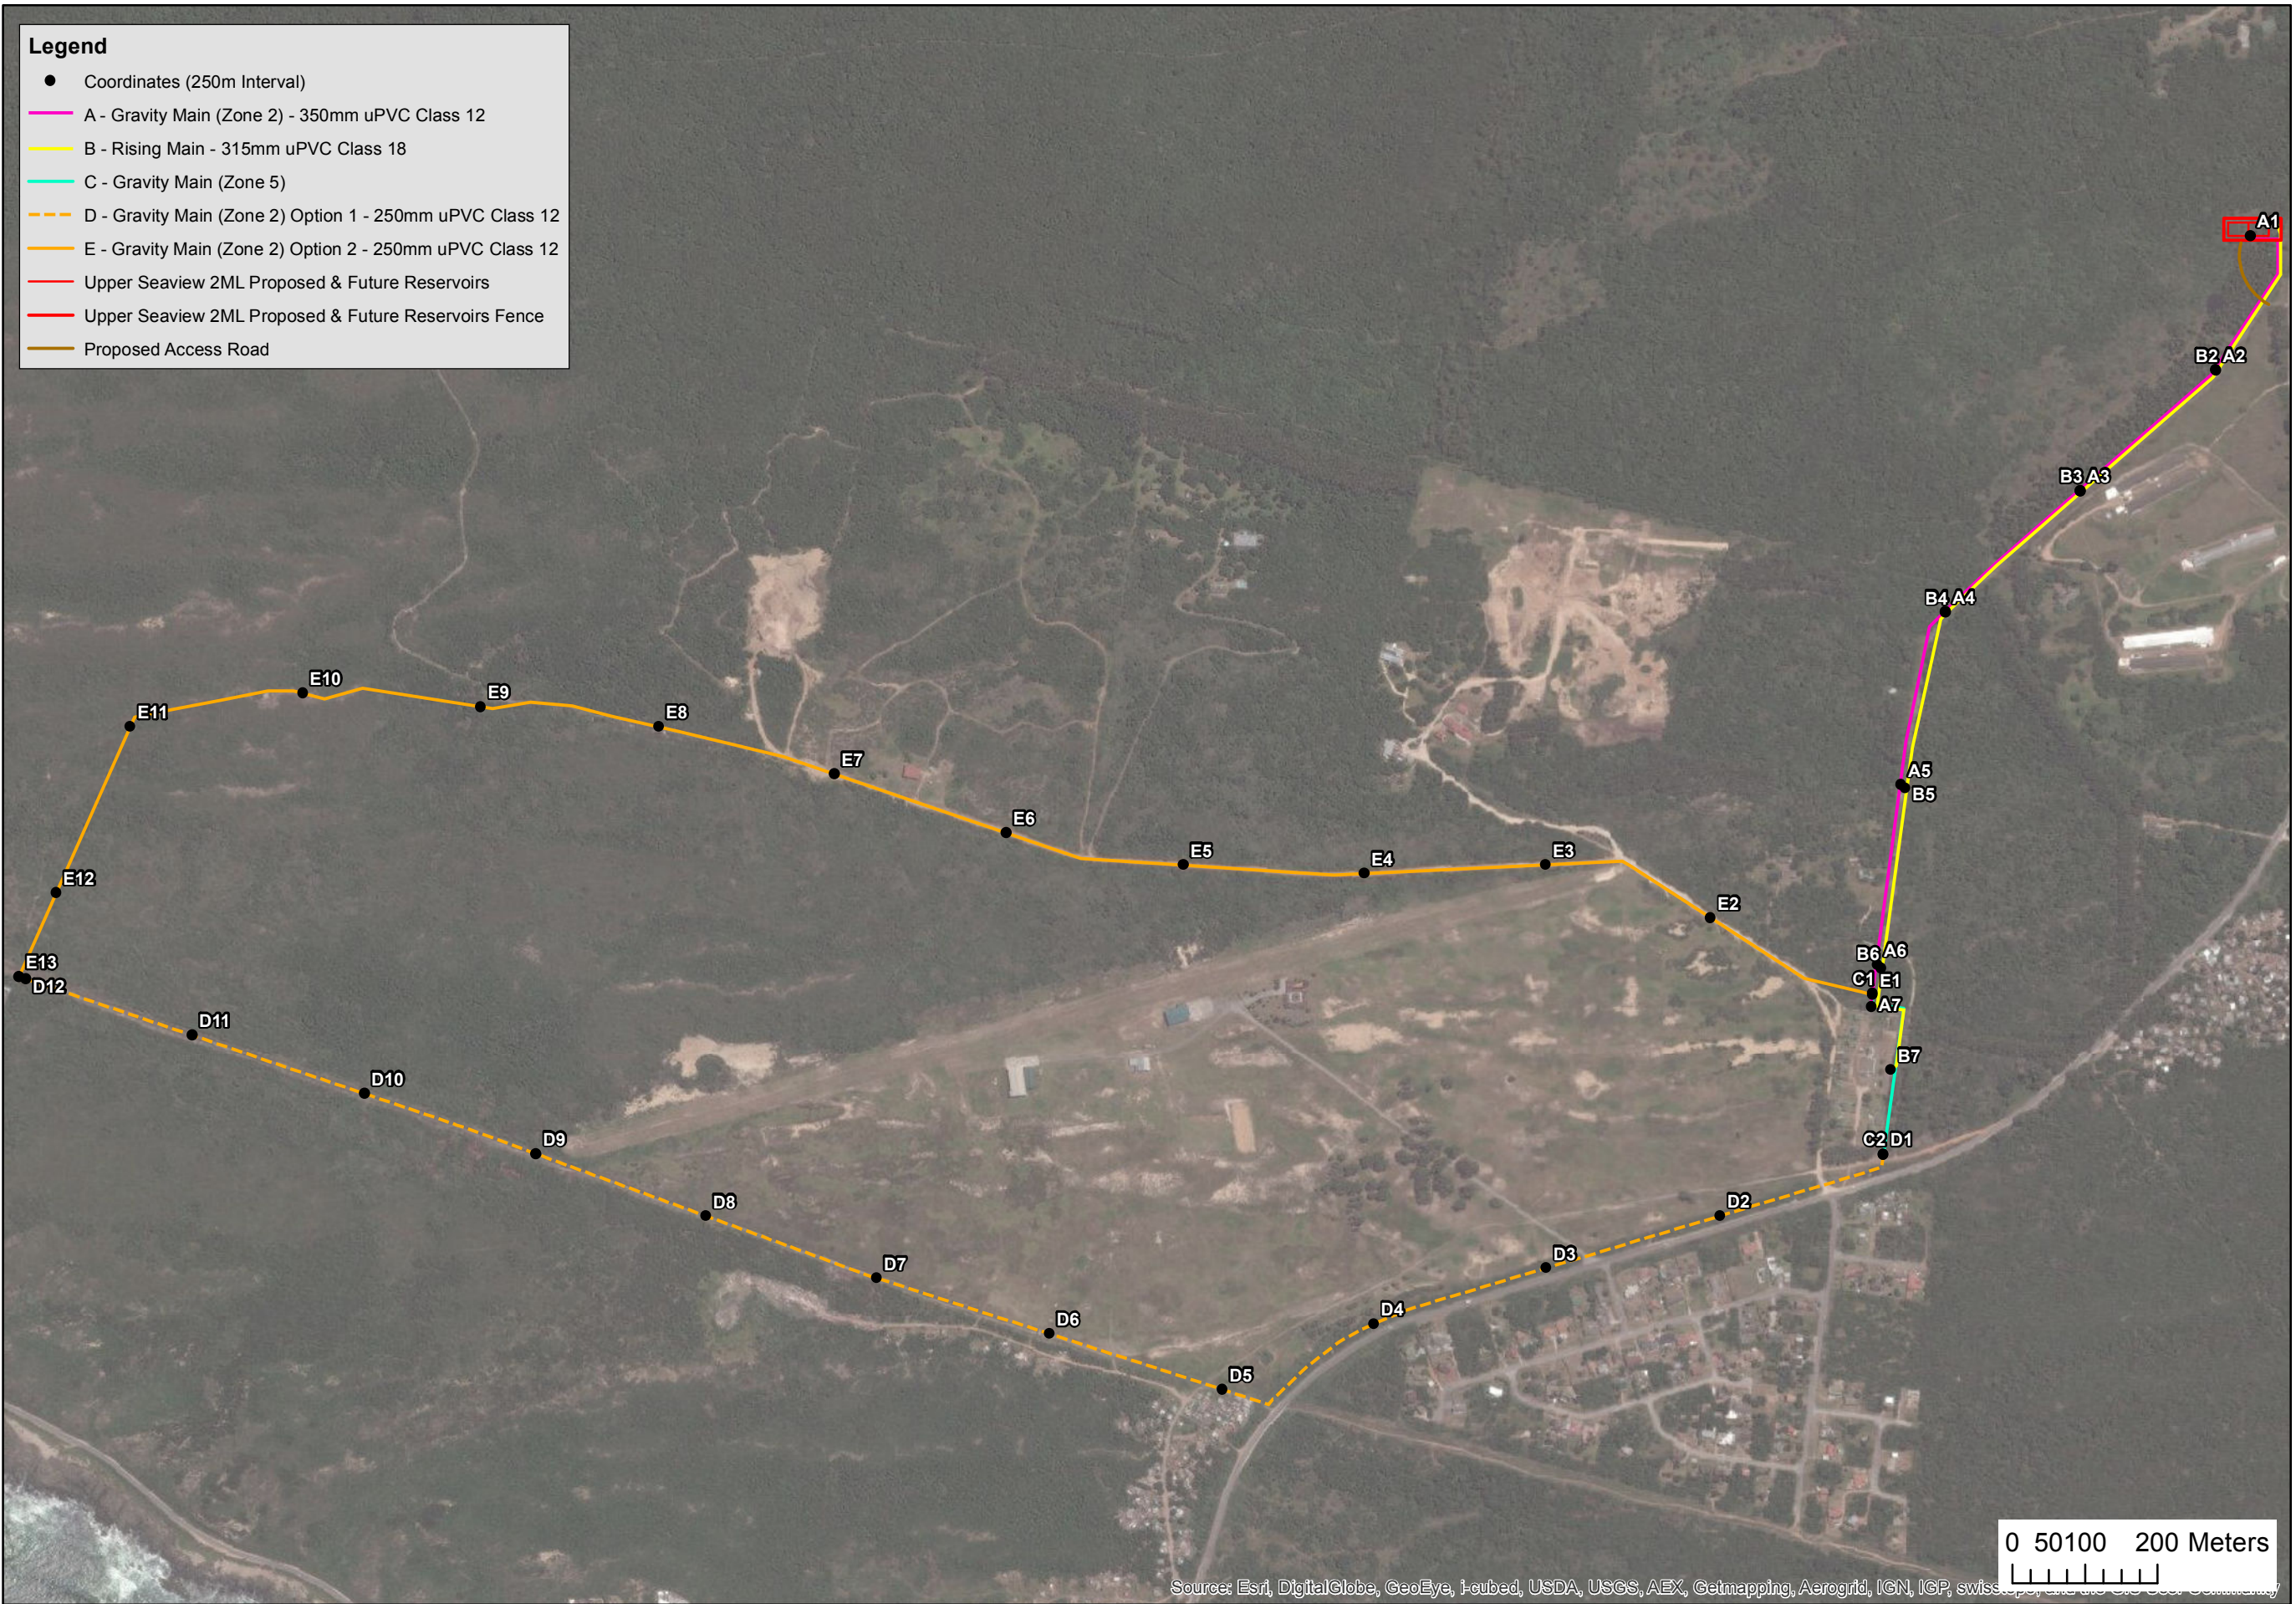

Source: Esri, DigitalGlobe, GeoEye, i-cubed, USDA, USGS, AEX, Getmapping, Aerogrid, IGN, IGP, swiss, ...



Scale:	1:8 700	A3
Projection:	TM	Datum: HH94
Central Meridian/Zone:	Lo25	
Date:	29/08/2016	Compiled by: VERJ
Project No:	485194	Fig No: 014



**Seaview & Greenbushes Bulk Water Supply
Alignment Coordinates**