


GROUND FLOOR LAYOUT - 1 : 200

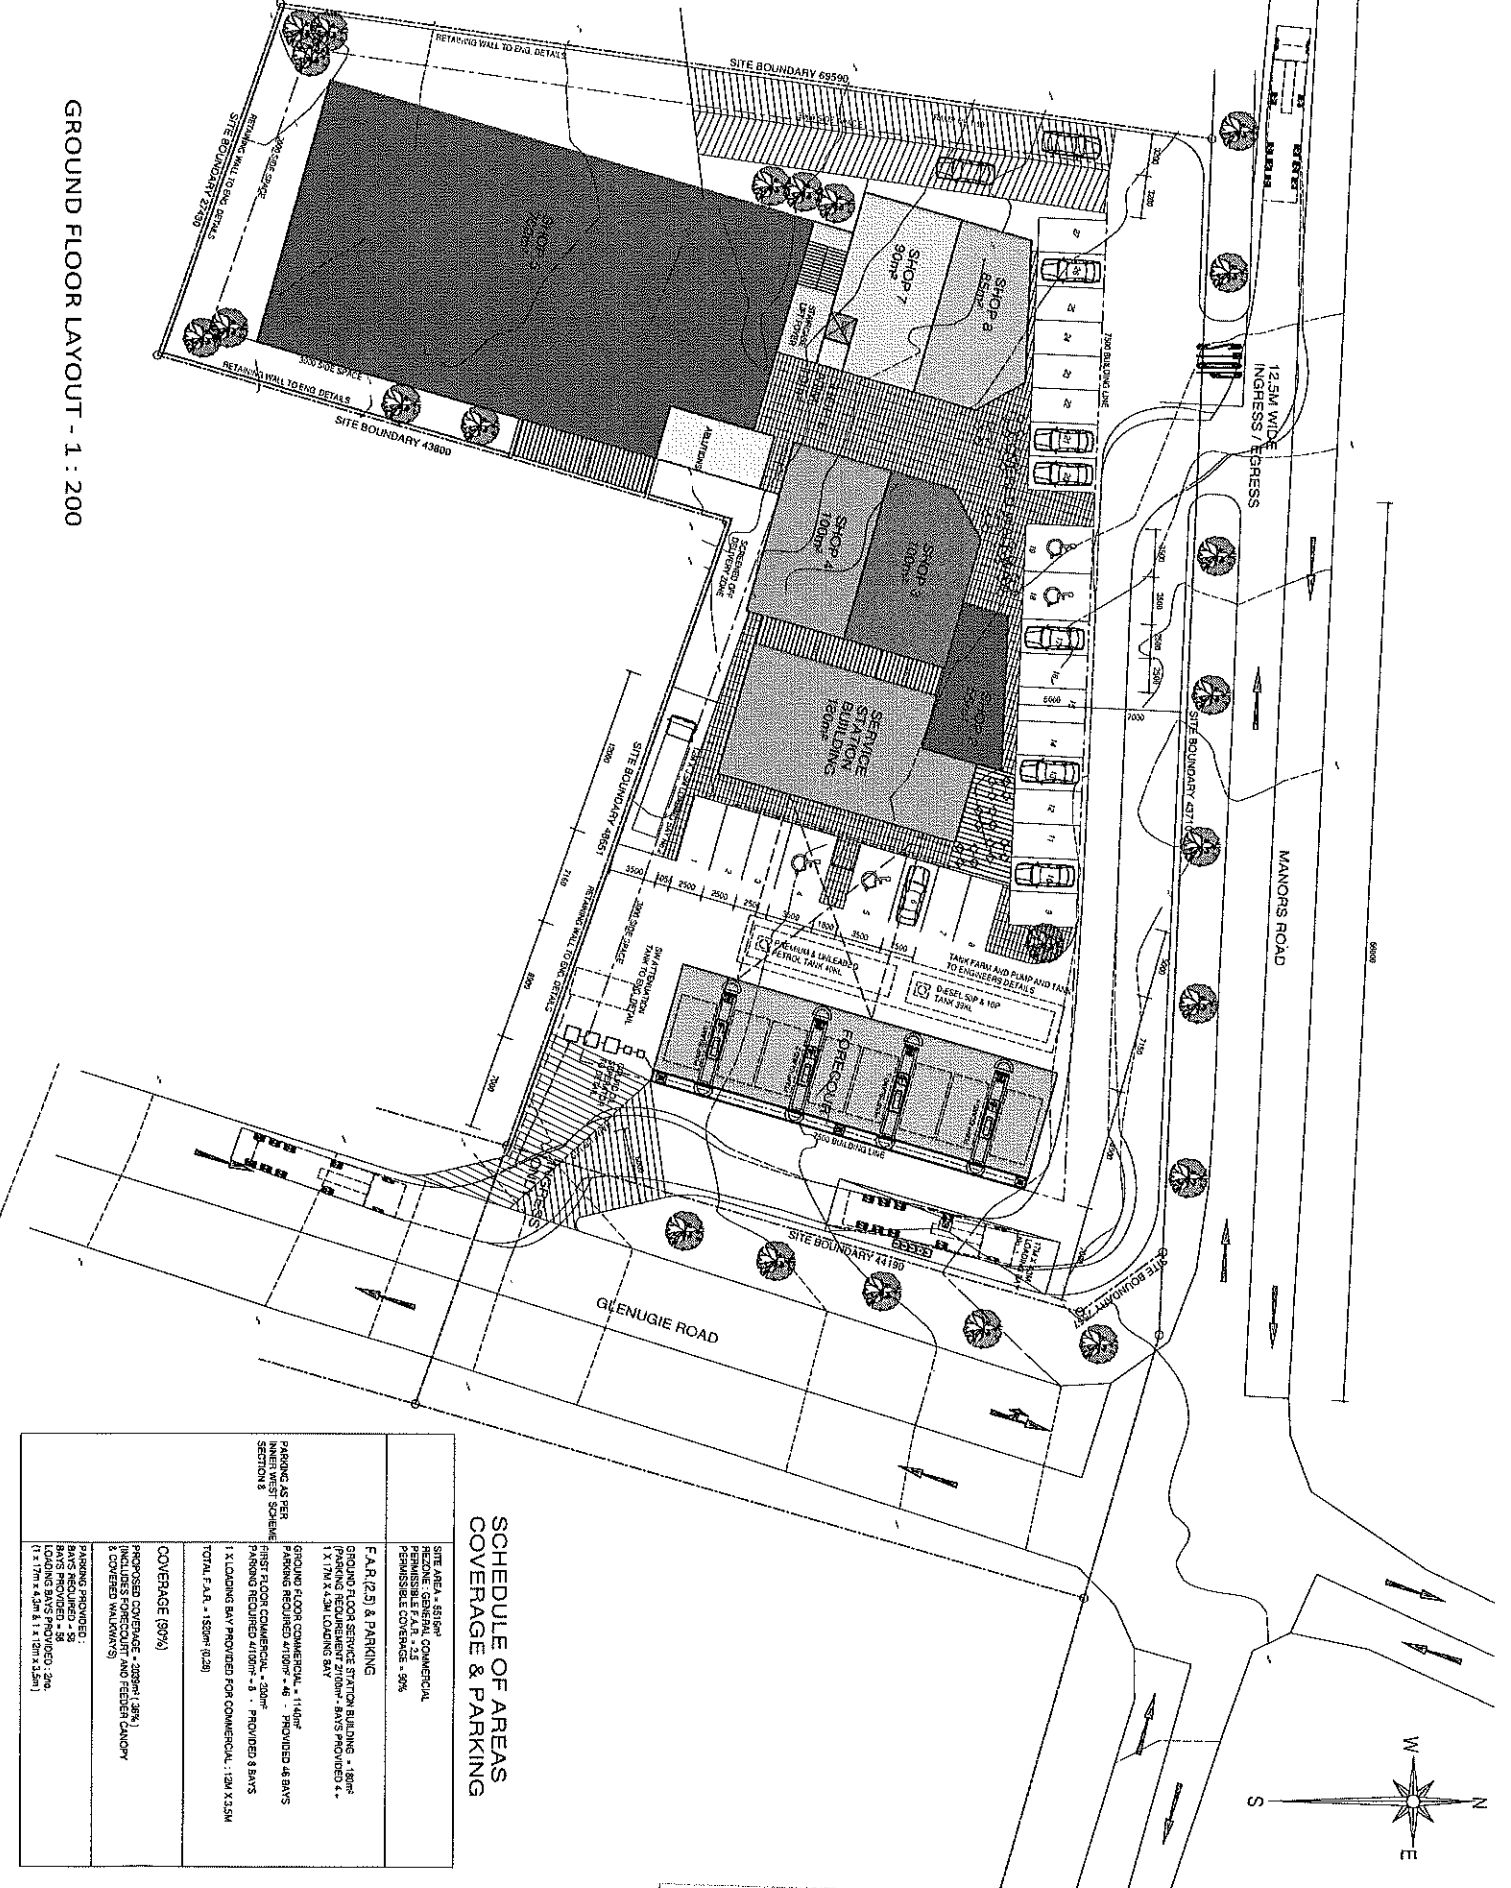

SCHEDULE OF AREAS  
COVERAGE & PARKING


KWAZULU - NATAL AMAFA  
 23 APPROVED  
 PERM. AND RESEARCH INSTITUTE

PROPOSED NEW SERVICE STATION & COMMERCIAL DEVELOPMENT AT 55 GLENUGIE ROAD ON ERZ 33065, PHILETOWN




SITE DEVELOPMENT PLAN: GROUND FLOOR LAYOUT	



PLAN SHOWING  
DETAIL SURVEY OF

**ERF 33065 PINETOWN**

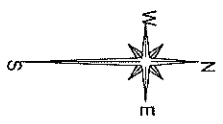

KWAZULU - NATAL AMAFA  
 28 APPROVED  
 PERM.  
 AND RESEARCH INSTITUTE

**NOTES**

1. Survey on WGS84 and heights on mean sea level related to WGS 84 System
2. Only visible services were surveyed
3. Existing Boundaries from Diagram SQ No. 1119/2014
4. Plot per POF, this title is approximate, this title issued for information
5. All Dimensions are in metres

**DION ERASMUS SURVEYS**

GIS Surveyors  
Engineering & Topographical Surveyors

MANAGER  
CALL : 033 2832332  
dionerasmus@erasmus.com

0. Survey : 51.15.15.1919 DRAWING : 01.0040005 DATE : July 2021	YOUR REF : OUR REF : Pinner-2005
---	-------------------------------------