


		17134			
LOUVRES	5808		11326		LOUVRES
	5808	2550	1220	670	6886
		220		10886	220
220		8232	230		8232
220	4651	230		11813	220
		254		10372	254
254		7966	254		7966

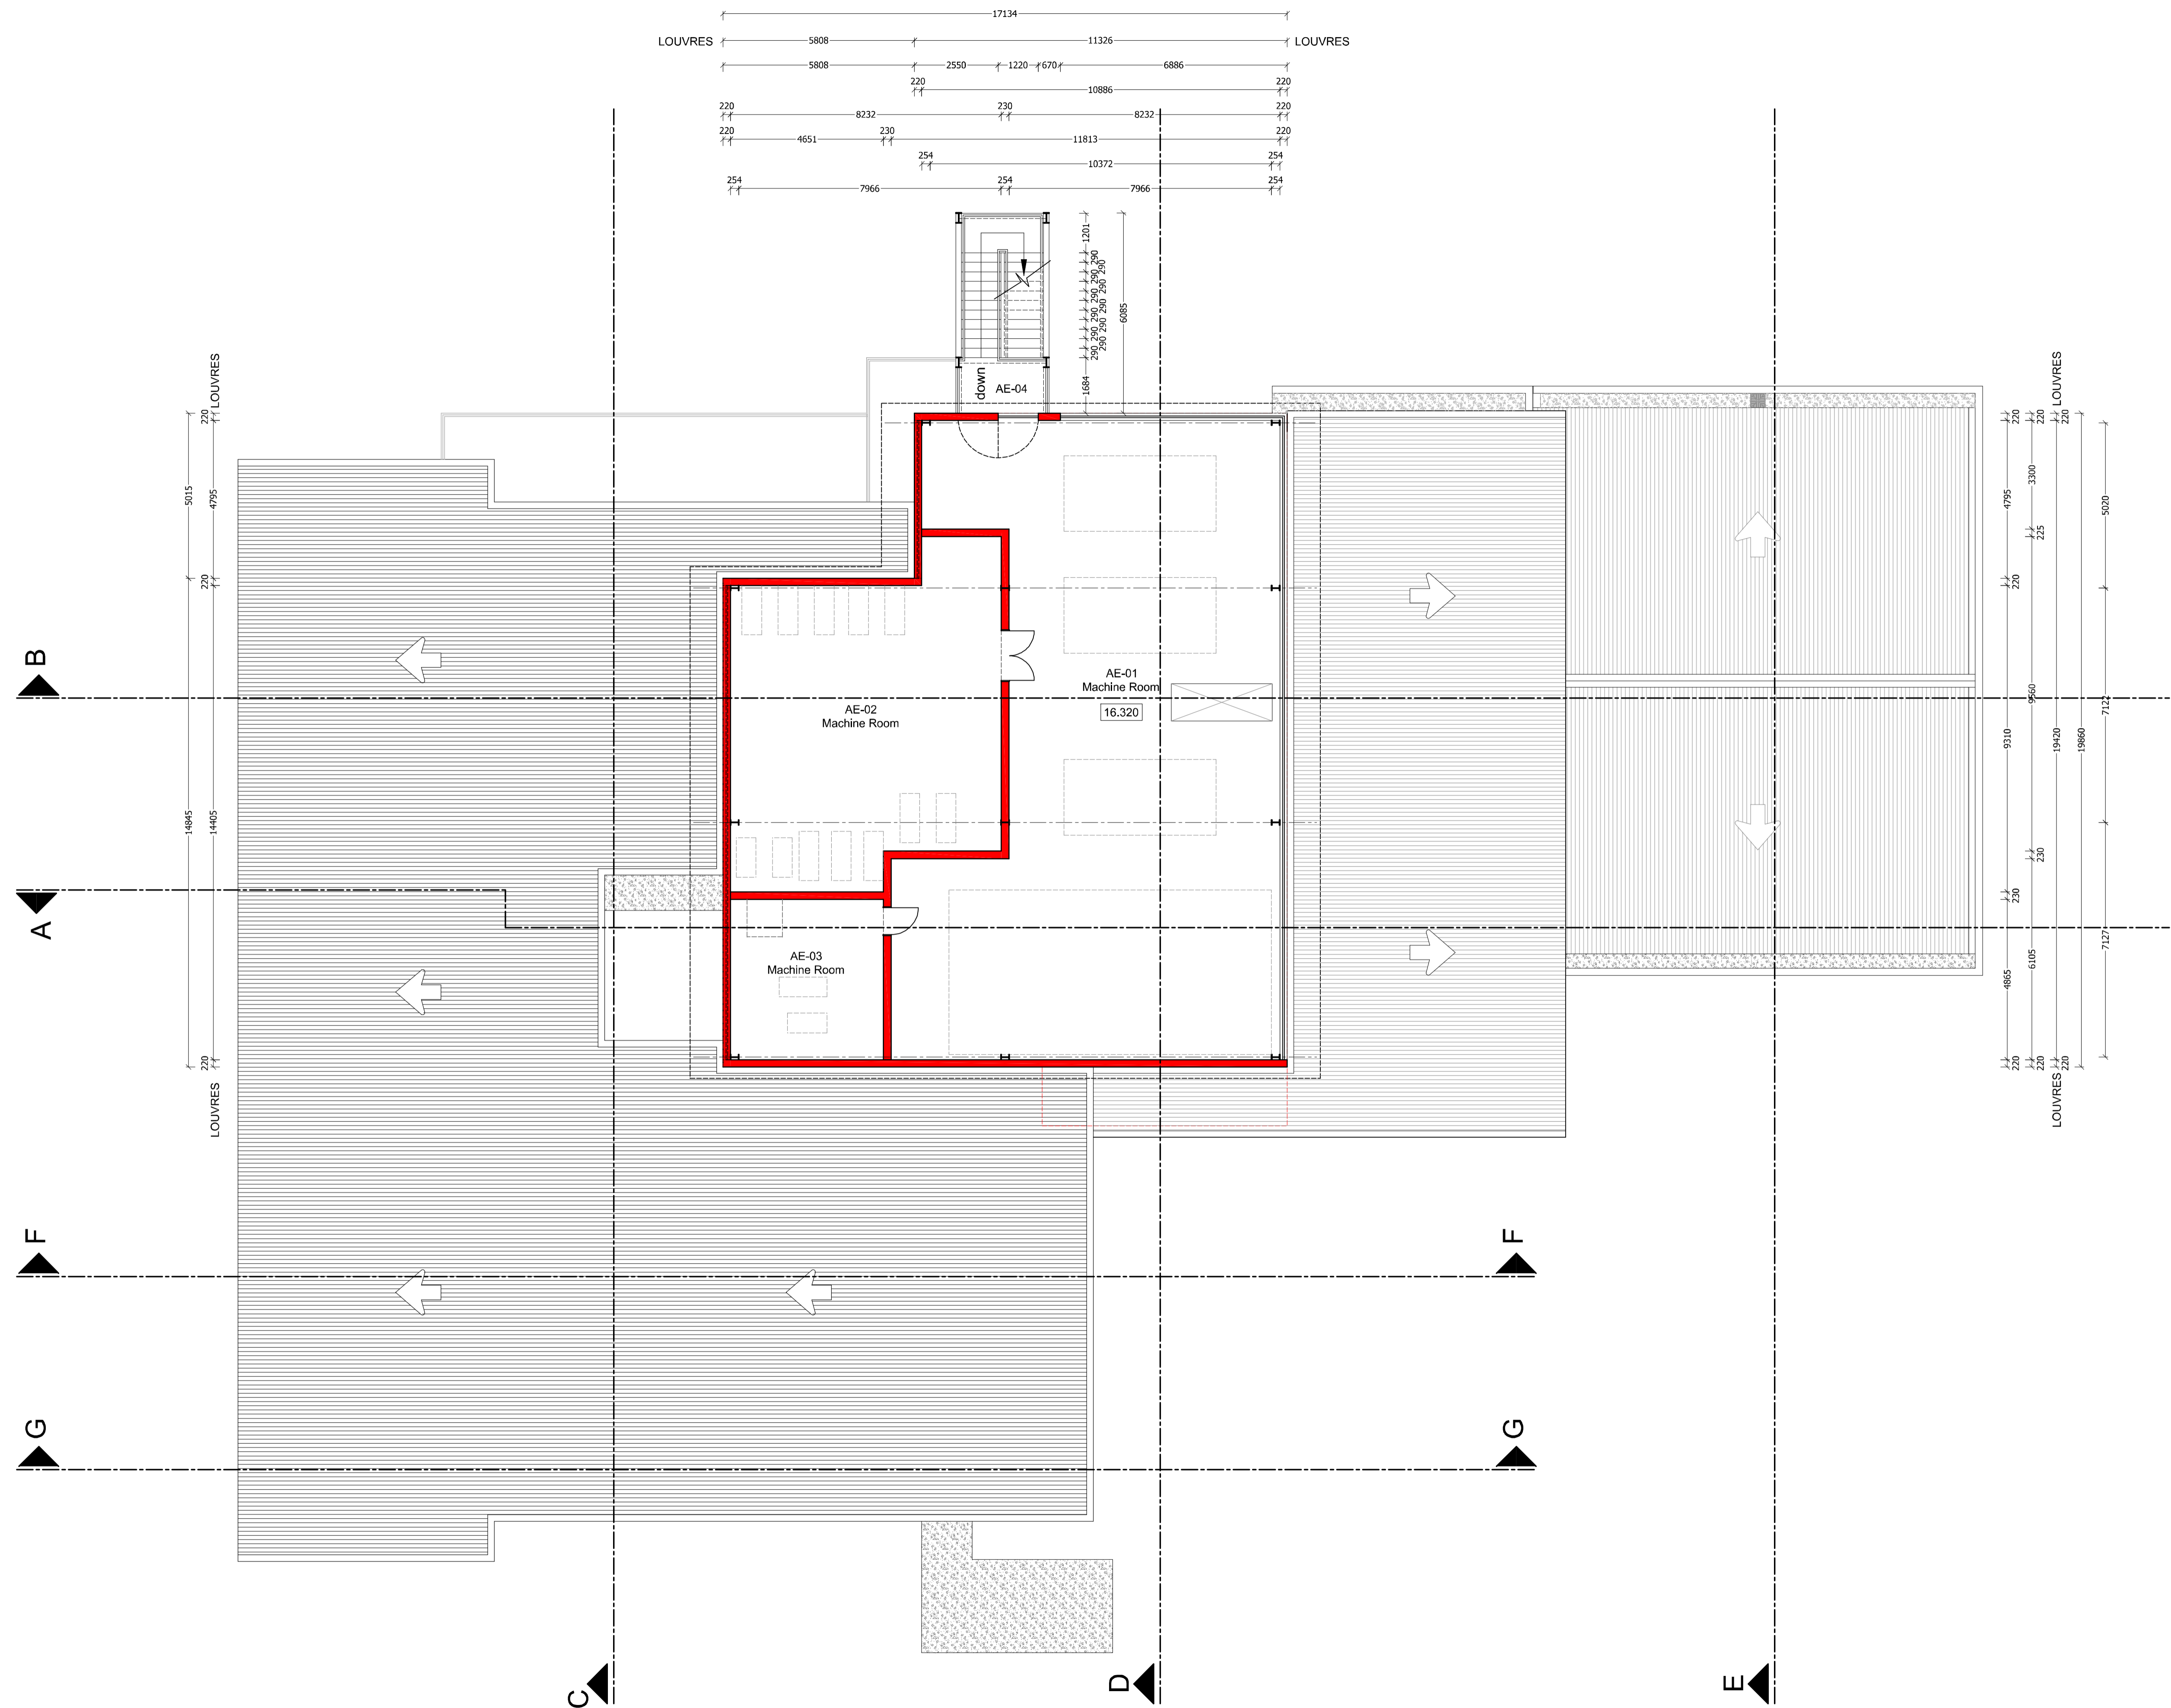


1:100 BLOCK A: FOURTH FLOOR DIMENSION PLAN

ALL DIMENSIONS ARE TO BE CHECKED ON SITE PRIOR TO CONSTRUCTION TAKING PLACE. ANY DISCREPANCY BETWEEN ARCHITECTS DRAWINGS, ENGINEERS DRAWINGS AND THE BILLS OF QUANTITIES ARE TO BE CARRIED WITH THE ARCHITECT. ALL PRODUCT SPECIFICATION CODES ARE TO BE CHECKED WITH THE SUPPLIER PRIOR TO THE ORDERING AND BUILDING IN OF MATERIAL. ALL STRUCTURE TO BE CHECKED BY THE ENGINEER.

NO.	DATE	AMENDMENT	D.P.N.

Copyright vests in the Department of Public Works
 as-built drawings
 certified as-built drawings as per Centralised Drawing Archive AS-BUILT DRAWING REQUIREMENTS
 name: **C.D.H.SPARKS**
 date: _____
 professional registration no.: **4661**

cad file name: AMAFA BLOCK A.dwg page type: **A 1**

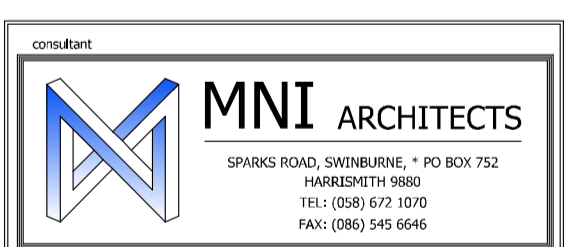

discipline: **ARCHITECT**
 service: **NEWCASTLE MAGISTRATES COURT: UPGRADE, RENOVATION AND EXTENSION OF CURRENT BUILDINGS NEWCASTLE, Erf 16957, 33 & 35 MURCHISON STREET.**
 WCS number: **45965**

drawing title: **BLOCK A: FOURTH FLOOR DIMENSION PLAN.**

ref no	designed	CDHS
scale	drawn	AM
date	checked	CDHS
departmental drawing number		
drawing number	L12/03/A/10 (WD)	

BLOCK A: FOURTH FLOOR DIMENSION PLAN (IN CAD FILE) AMAFA BLOCK A.dwg printed on 05 Jul 2022 at 15:34:08