



Site Cross Section

Scale: 1-500

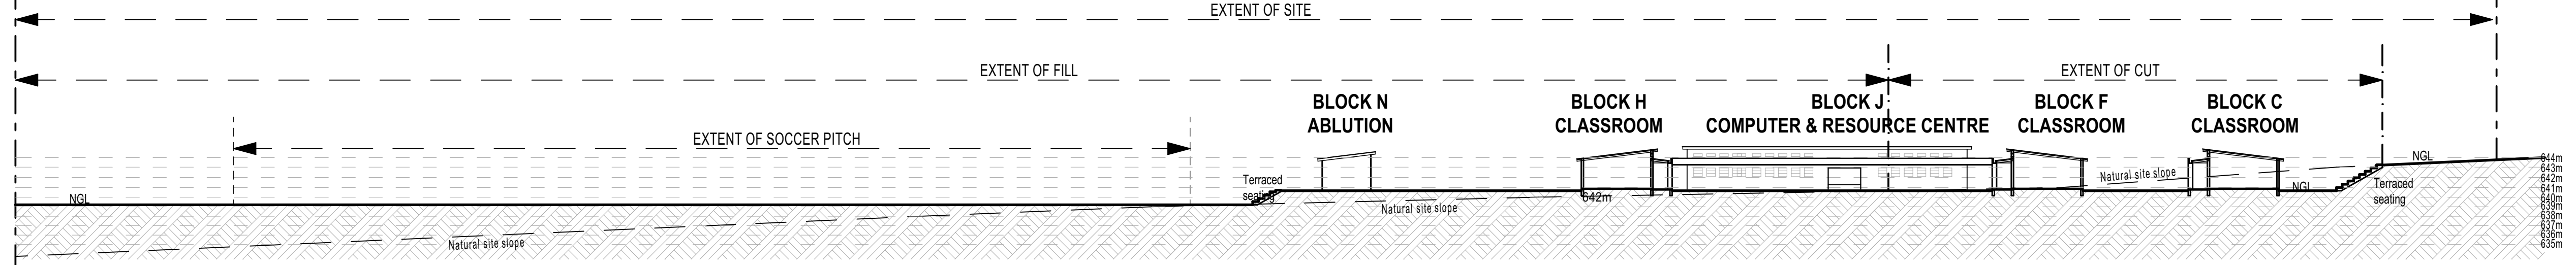

REMAINDER OF MTHEMBU No.17538

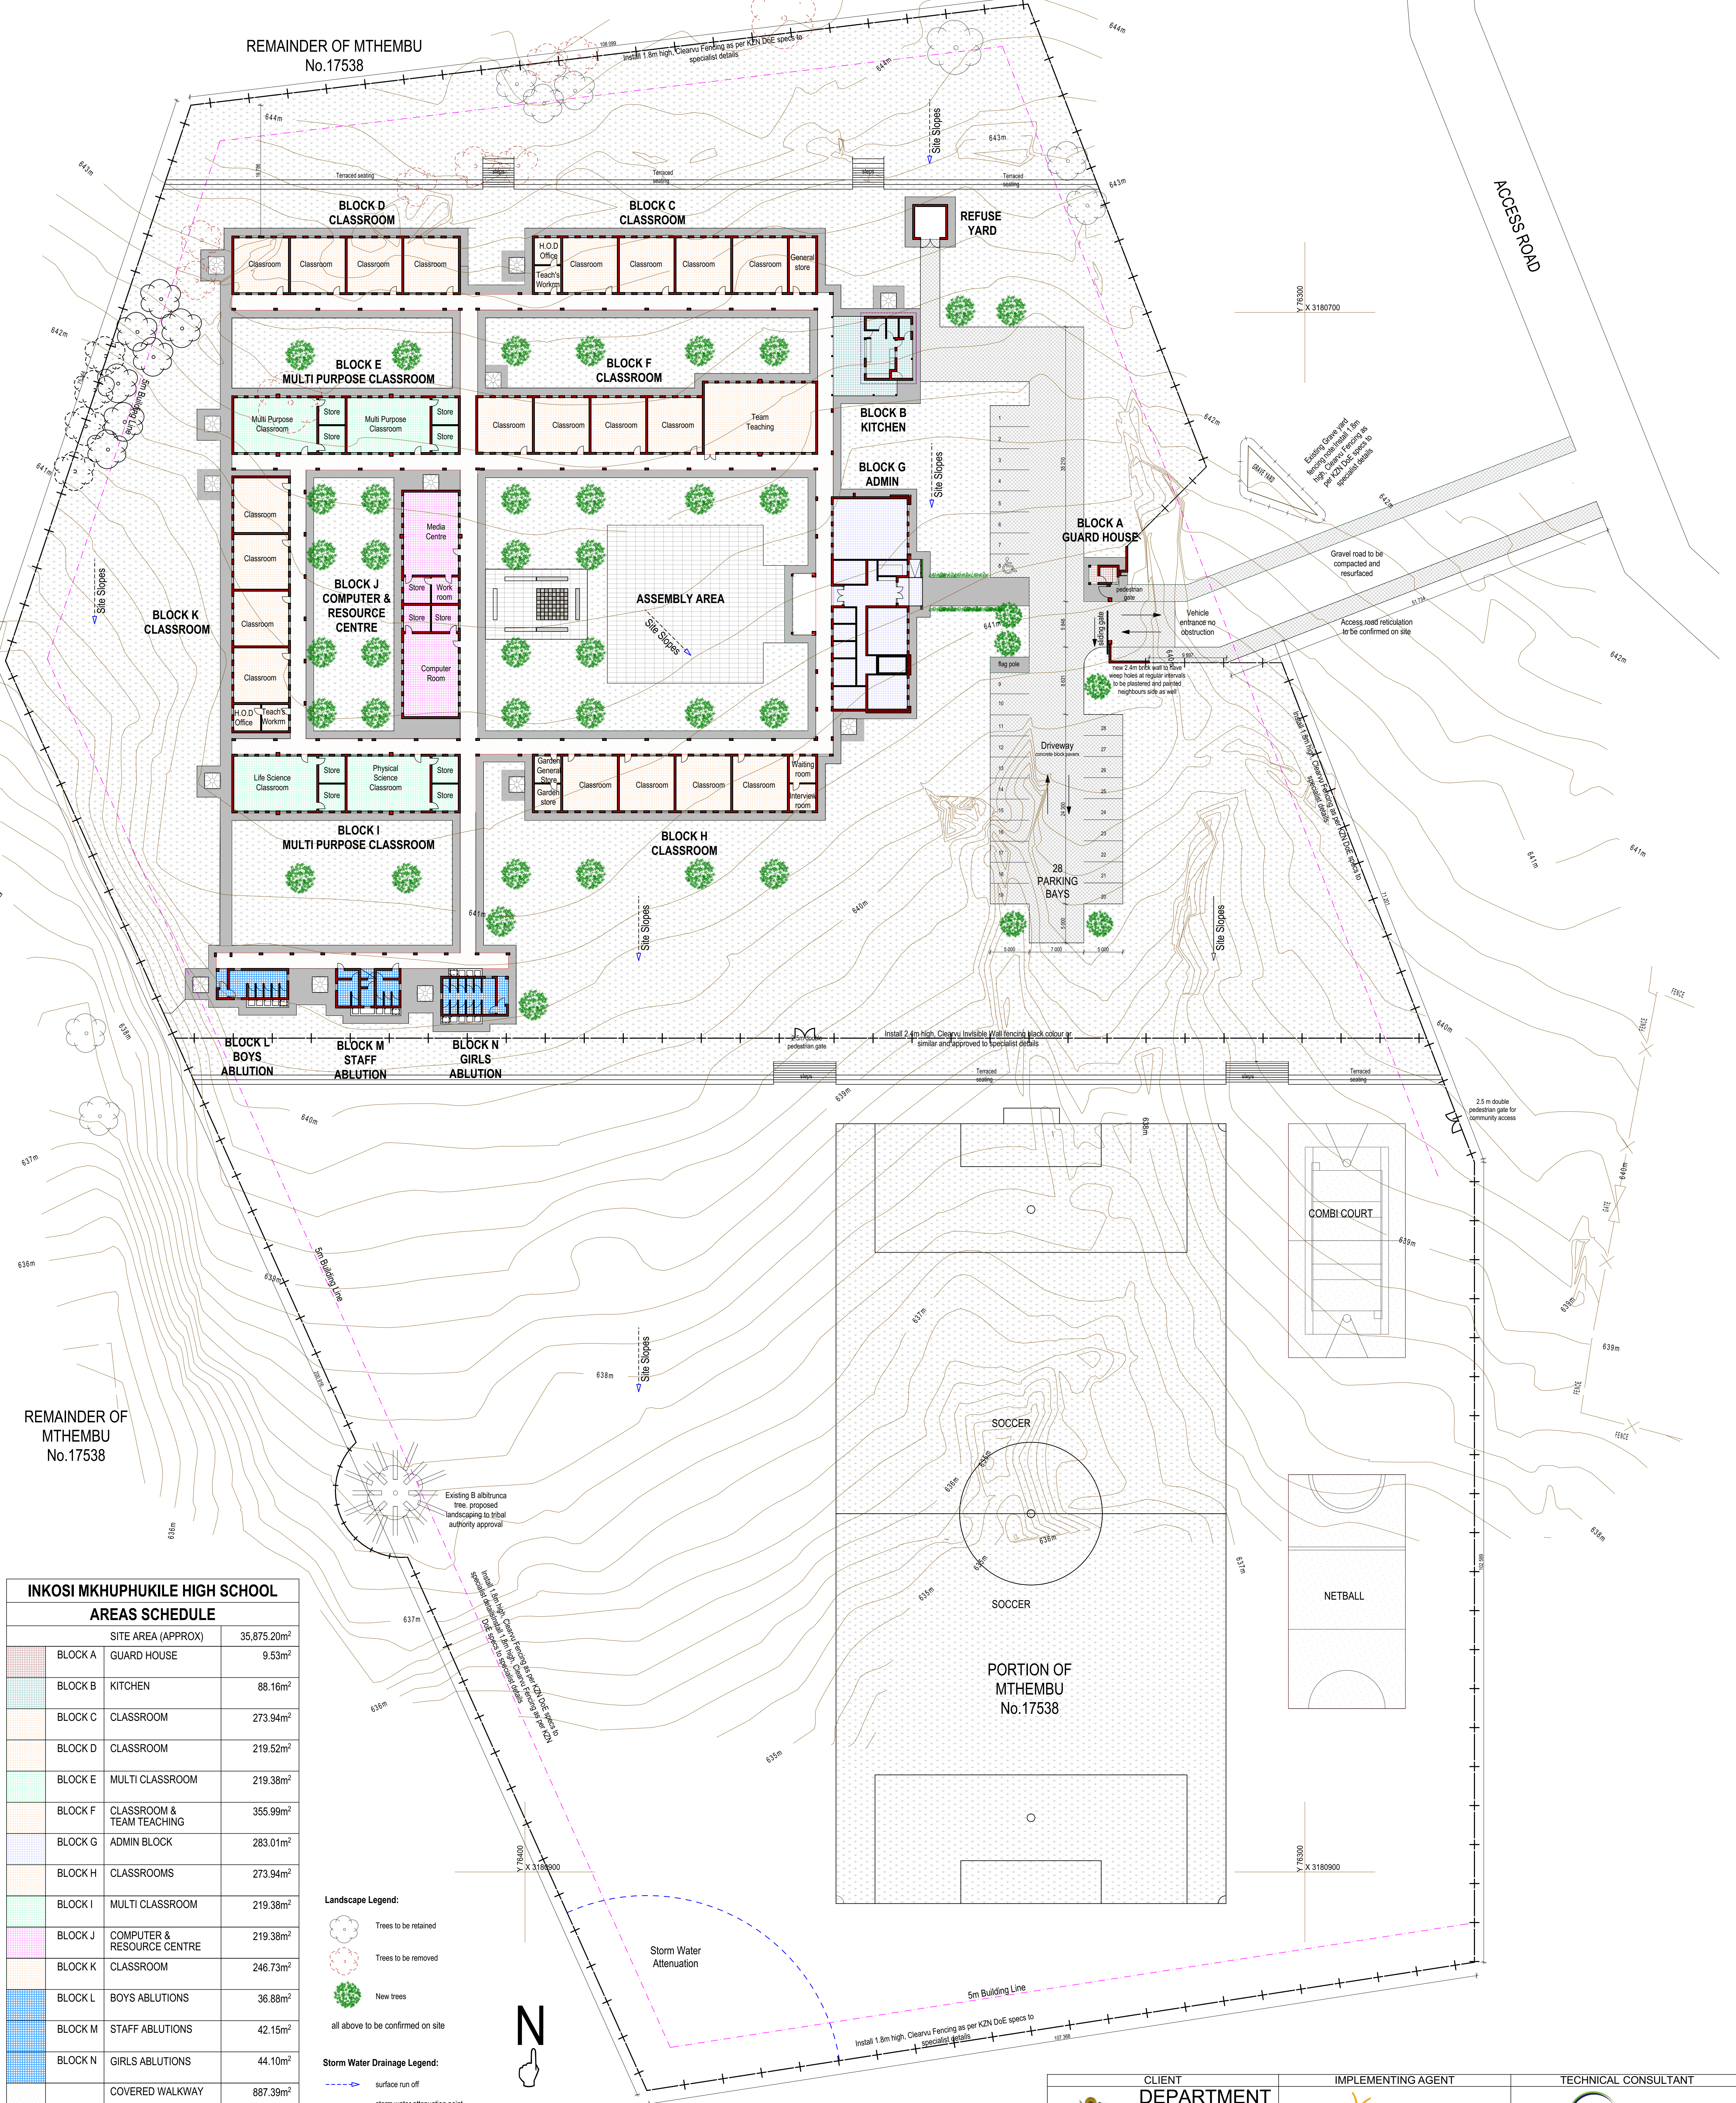

REMAINDER OF MTHEMBU No.17538

INKOSI MKHUPHUKILE HIGH SCHOOL AREAS SCHEDULE		
	SITE AREA (APPROX)	35,875.20m ²
BLOCK A	GUARD HOUSE	9.53m ²
BLOCK B	KITCHEN	88.16m ²
BLOCK C	CLASSROOM	273.94m ²
BLOCK D	CLASSROOM	219.52m ²
BLOCK E	MULTI CLASSROOM	219.38m ²
BLOCK F	CLASSROOM & TEAM TEACHING	355.99m ²
BLOCK G	ADMIN BLOCK	283.01m ²
BLOCK H	CLASSROOMS	273.94m ²
BLOCK I	MULTI CLASSROOM	219.38m ²
BLOCK J	COMPUTER & RESOURCE CENTRE	219.38m ²
BLOCK K	CLASSROOM	246.73m ²
BLOCK L	BOYS ABLUTIONS	36.88m ²
BLOCK M	STAFF ABLUTIONS	42.15m ²
BLOCK N	GIRLS ABLUTIONS	44.10m ²
	COVERED WALKWAY	887.39m ²
	TOTAL AREAS	3419.48m ²
	COVERAGE	0.095%

- Landscape Legend:**
- Trees to be retained
 - Trees to be removed
 - New trees
- all above to be confirmed on site
- Storm Water Drainage Legend:**
- surface run off
 - storm water attenuation point

Inkosi Mkhuphukile High School Development Plan

Scale: 1:250

<p>CLIENT DEPARTMENT of EDUCATION PROVINCE OF KWAZULU-NATAL</p> <p>FOR INFORMATION</p>	<p>IMPLEMENTING AGENT</p> <p>DBSA DEVELOPMENT BANK OF SOUTHERN AFRICA Building Africa's Prosperity</p>		<p>TECHNICAL CONSULTANT</p> <p>Rantech Africa</p>	
	<p>PROJECT: EMS: 52308030: NEW INKOSI MKHUPHUKILE HIGH SCHOOL UTHUKELA DISTRICT MUNICIPALITY</p> <p>DRAWING TITLE: SITE DEVELOPMENT PLAN</p>	<p>REVISION</p> <table border="1"> <thead> <tr> <th>NO.</th> <th>DATE</th> <th>REVISION</th> <th>DRAWN</th> <th>VERIFIED</th> <th>DATE</th> <th>SHEET SIZE</th> </tr> </thead> <tbody> <tr> <td>A</td> <td>10/03/20</td> <td>BLOCK DIAGRAMS ON SITE</td> <td>TS</td> <td>TS</td> <td>10/03/20</td> <td>A0</td> </tr> <tr> <td>B</td> <td>10/03/20</td> <td>FOR POSTING</td> <td>TS</td> <td>TS</td> <td>10/03/20</td> <td></td> </tr> <tr> <td>C</td> <td>10/03/20</td> <td>FOR APPROVAL</td> <td>TS</td> <td>TS</td> <td></td> <td></td> </tr> <tr> <td>D</td> <td>13/03/20</td> <td>PACKED CROSS SECTION</td> <td>TS</td> <td>TS</td> <td></td> <td></td> </tr> <tr> <td>E</td> <td>27/05/20</td> <td>CHANGED SPACES BLOCKS F, J, K, L</td> <td>TS</td> <td>TS</td> <td></td> <td></td> </tr> <tr> <td>F</td> <td>29/09/20</td> <td>CHANGED BLOCK H, K, BLOCK O RAVD</td> <td>TS</td> <td>TS</td> <td></td> <td></td> </tr> <tr> <td>G</td> <td>21/07/20</td> <td>CHANGED BLOCK H, K, BLOCK O RAVD GRAVEYARD & TREE ADDRESS</td> <td>TT</td> <td>TT</td> <td></td> <td></td> </tr> </tbody> </table>	NO.	DATE	REVISION	DRAWN	VERIFIED	DATE	SHEET SIZE	A	10/03/20	BLOCK DIAGRAMS ON SITE	TS	TS	10/03/20	A0	B	10/03/20	FOR POSTING	TS	TS	10/03/20		C	10/03/20	FOR APPROVAL	TS	TS			D	13/03/20	PACKED CROSS SECTION	TS	TS			E	27/05/20	CHANGED SPACES BLOCKS F, J, K, L	TS	TS			F	29/09/20	CHANGED BLOCK H, K, BLOCK O RAVD	TS	TS			G	21/07/20	CHANGED BLOCK H, K, BLOCK O RAVD GRAVEYARD & TREE ADDRESS	TT	TT			<p>STATUS/LEGEND</p> <p>1 = DRAWING 2 = APPROVED 3 = CANCELLED</p>
NO.	DATE	REVISION	DRAWN	VERIFIED	DATE	SHEET SIZE	
A	10/03/20	BLOCK DIAGRAMS ON SITE	TS	TS	10/03/20	A0	
B	10/03/20	FOR POSTING	TS	TS	10/03/20	
C	10/03/20	FOR APPROVAL	TS	TS	
D	13/03/20	PACKED CROSS SECTION	TS	TS	
E	27/05/20	CHANGED SPACES BLOCKS F, J, K, L	TS	TS	
F	29/09/20	CHANGED BLOCK H, K, BLOCK O RAVD	TS	TS	
G	21/07/20	CHANGED BLOCK H, K, BLOCK O RAVD GRAVEYARD & TREE ADDRESS	TT	TT	