


PROPOSED SUBDIVISION MAP OF ERF 4377 AND THE REMAINDER OF ERF 4378, HUHUDI (CONSOLIDATED AS ERF 7725, HUHUDI)

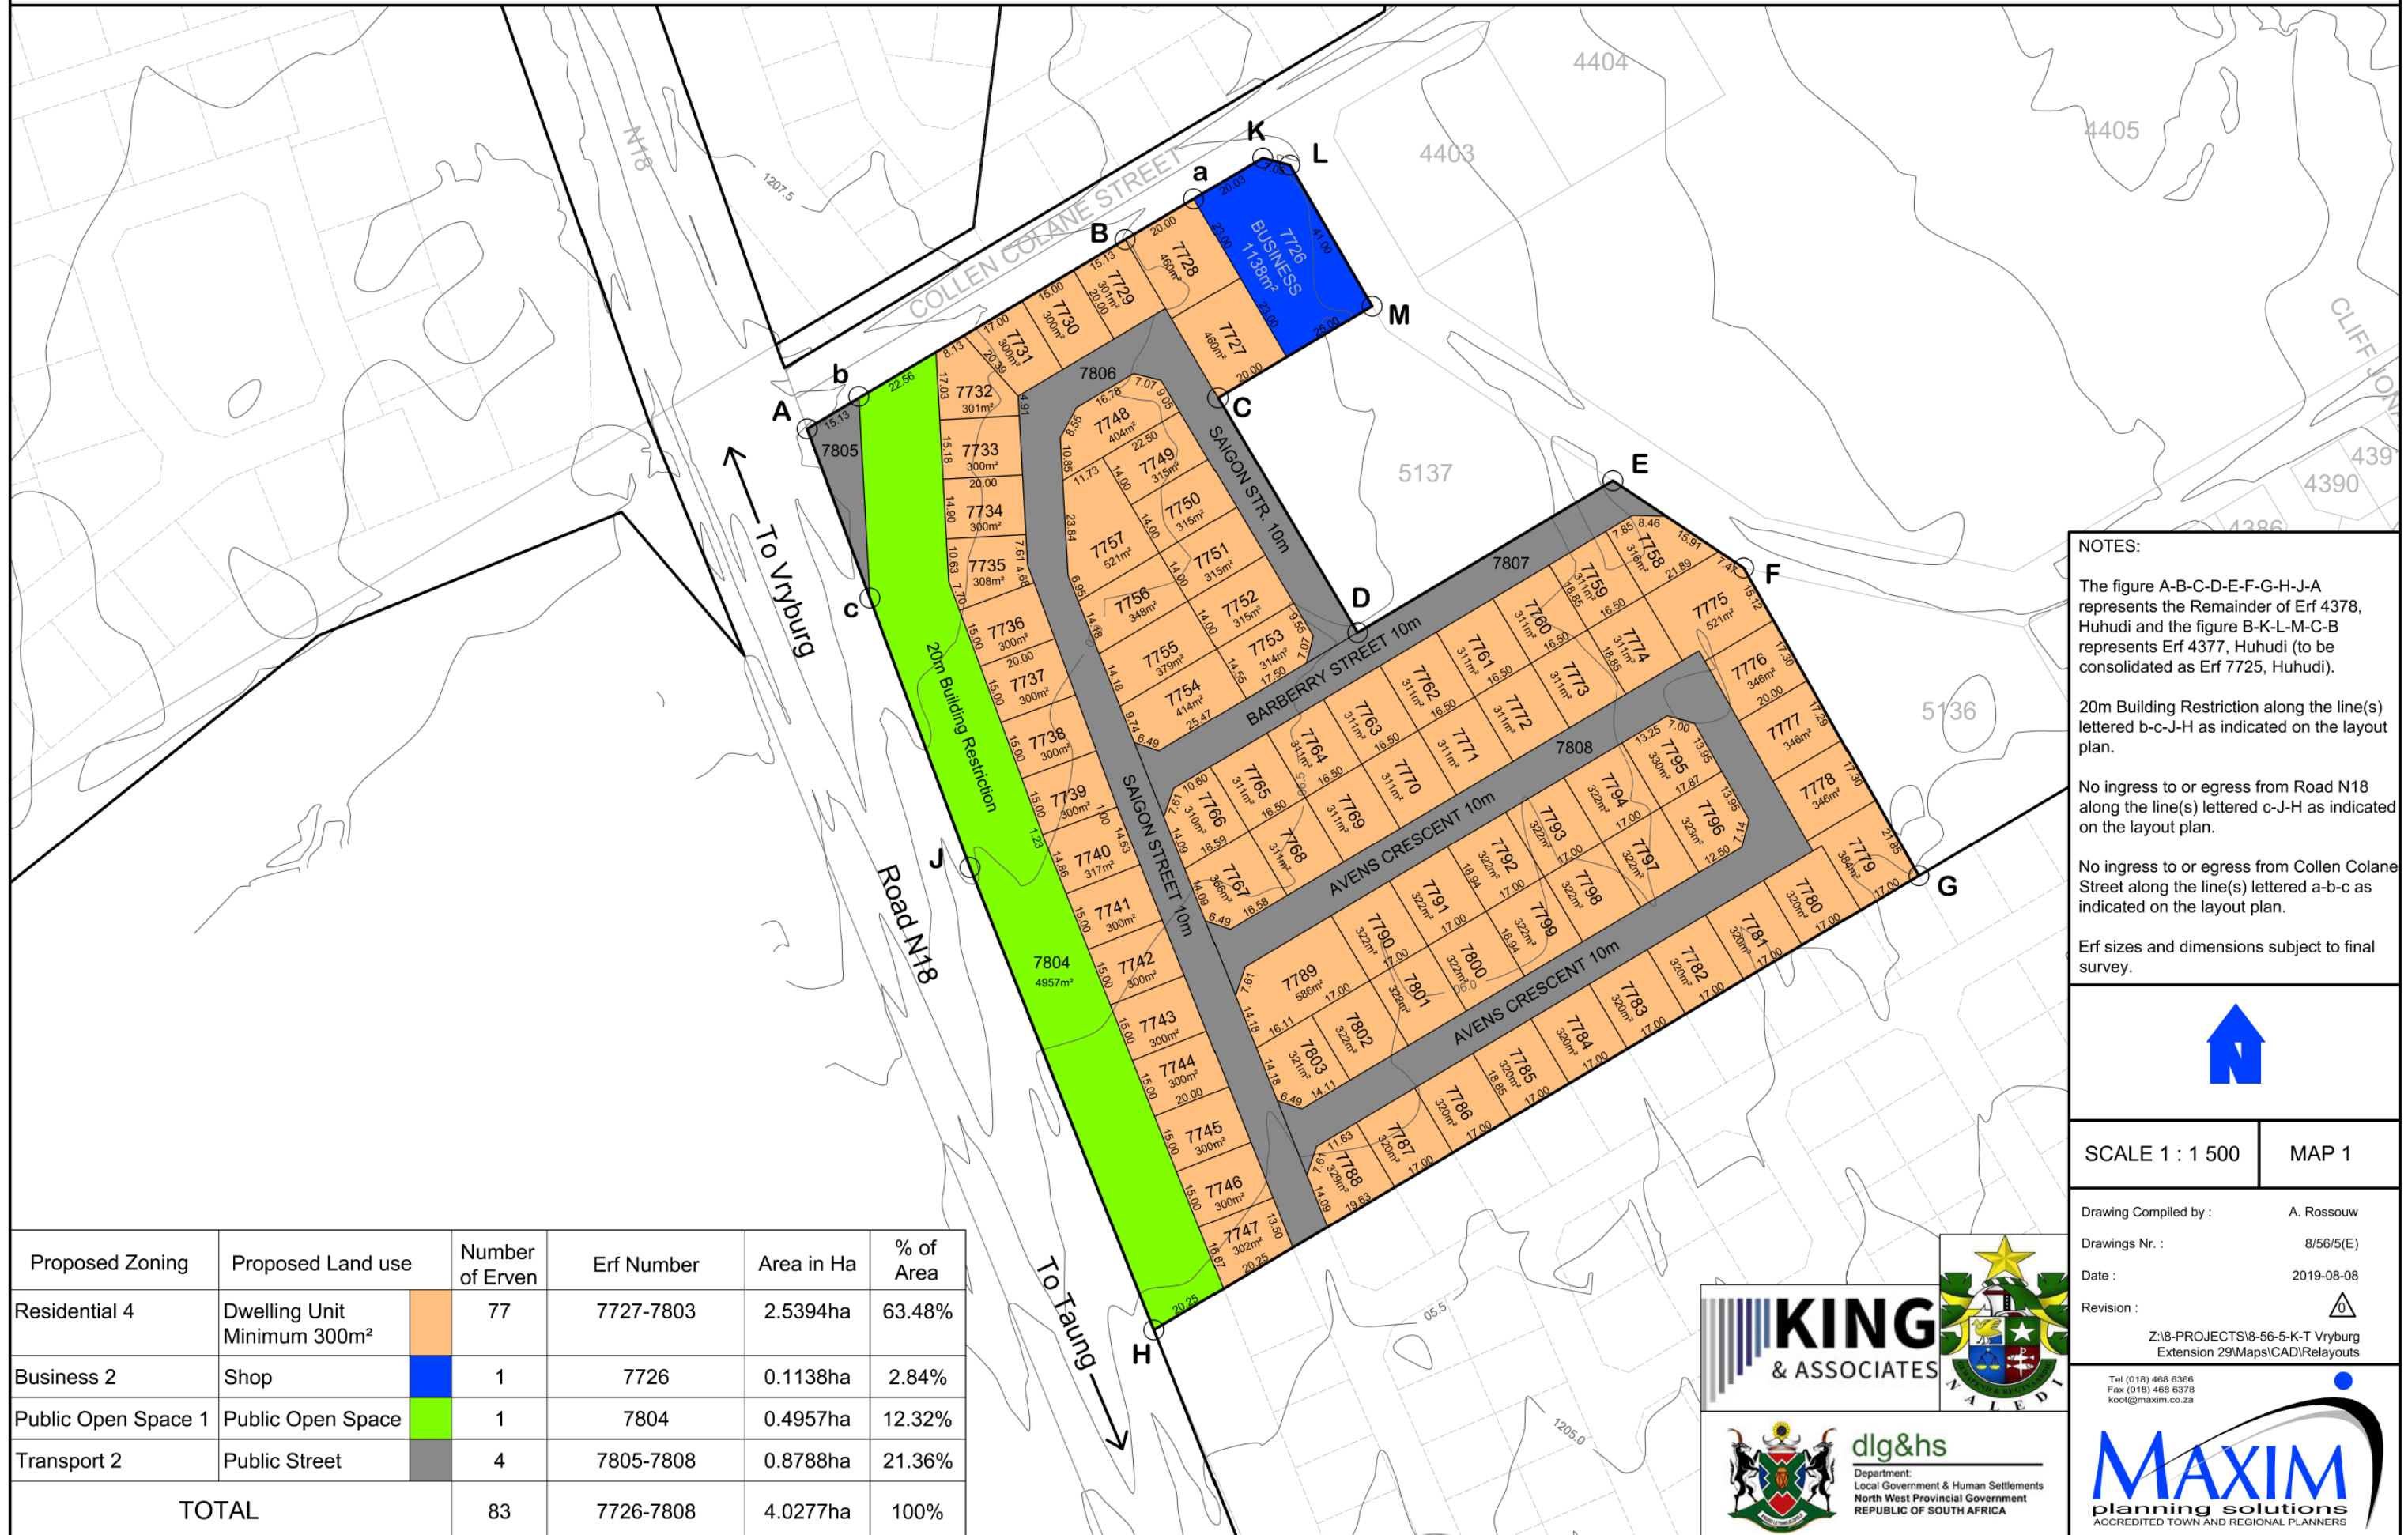

NOTES:

The figure A-B-C-D-E-F-G-H-J-A represents the Remainder of Erf 4378, Huhudi and the figure B-K-L-M-C-B represents Erf 4377, Huhudi (to be consolidated as Erf 7725, Huhudi).

20m Building Restriction along the line(s) lettered b-c-J-H as indicated on the layout plan.

No ingress to or egress from Road N18 along the line(s) lettered c-J-H as indicated on the layout plan.

No ingress to or egress from Collen Colane Street along the line(s) lettered a-b-c as indicated on the layout plan.

Erf sizes and dimensions subject to final survey.



SCALE 1 : 1 500

MAP 1

Drawing Compiled by : A. Rossouw
 Drawings Nr. : 8/56/5(E)
 Date : 2019-08-08
 Revision :

Z:\8-PROJECTS\8-56-5-K-T Vryburg
 Extension 29\Maps\CAD\Relayouts

Tel (018) 468 6366
 Fax (018) 468 6378
 kool@maxim.co.za



dlg&hs
 Department:
 Local Government & Human Settlements
 North West Provincial Government
 REPUBLIC OF SOUTH AFRICA

MAXIM
 planning solutions
 ACCREDITED TOWN AND REGIONAL PLANNERS