


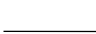


Site Components







-  Proposed Turbine Layout
-  Buildable Area
-  Existing Site Roads
-  Proposed Turbine Access Roads


**PROPOSED
ESTABLISHMENT OF
A 140 MW WINDFARM**

**PORTION 1 AND 2 OF THE
FARM AAN DE KAREE DORN
NO 213: LOERIESFONTEIN
NORTHERN CAPE
PROVINCE**


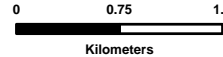
PROPOSED SITE LAYOUT


Legend

-  Main Road
-  Railway Line
-  Existing High Voltage Power Lines (50, 66 and 400kV)
-  Existing Substation
-  Cadastral Boundaries
-  Application Site

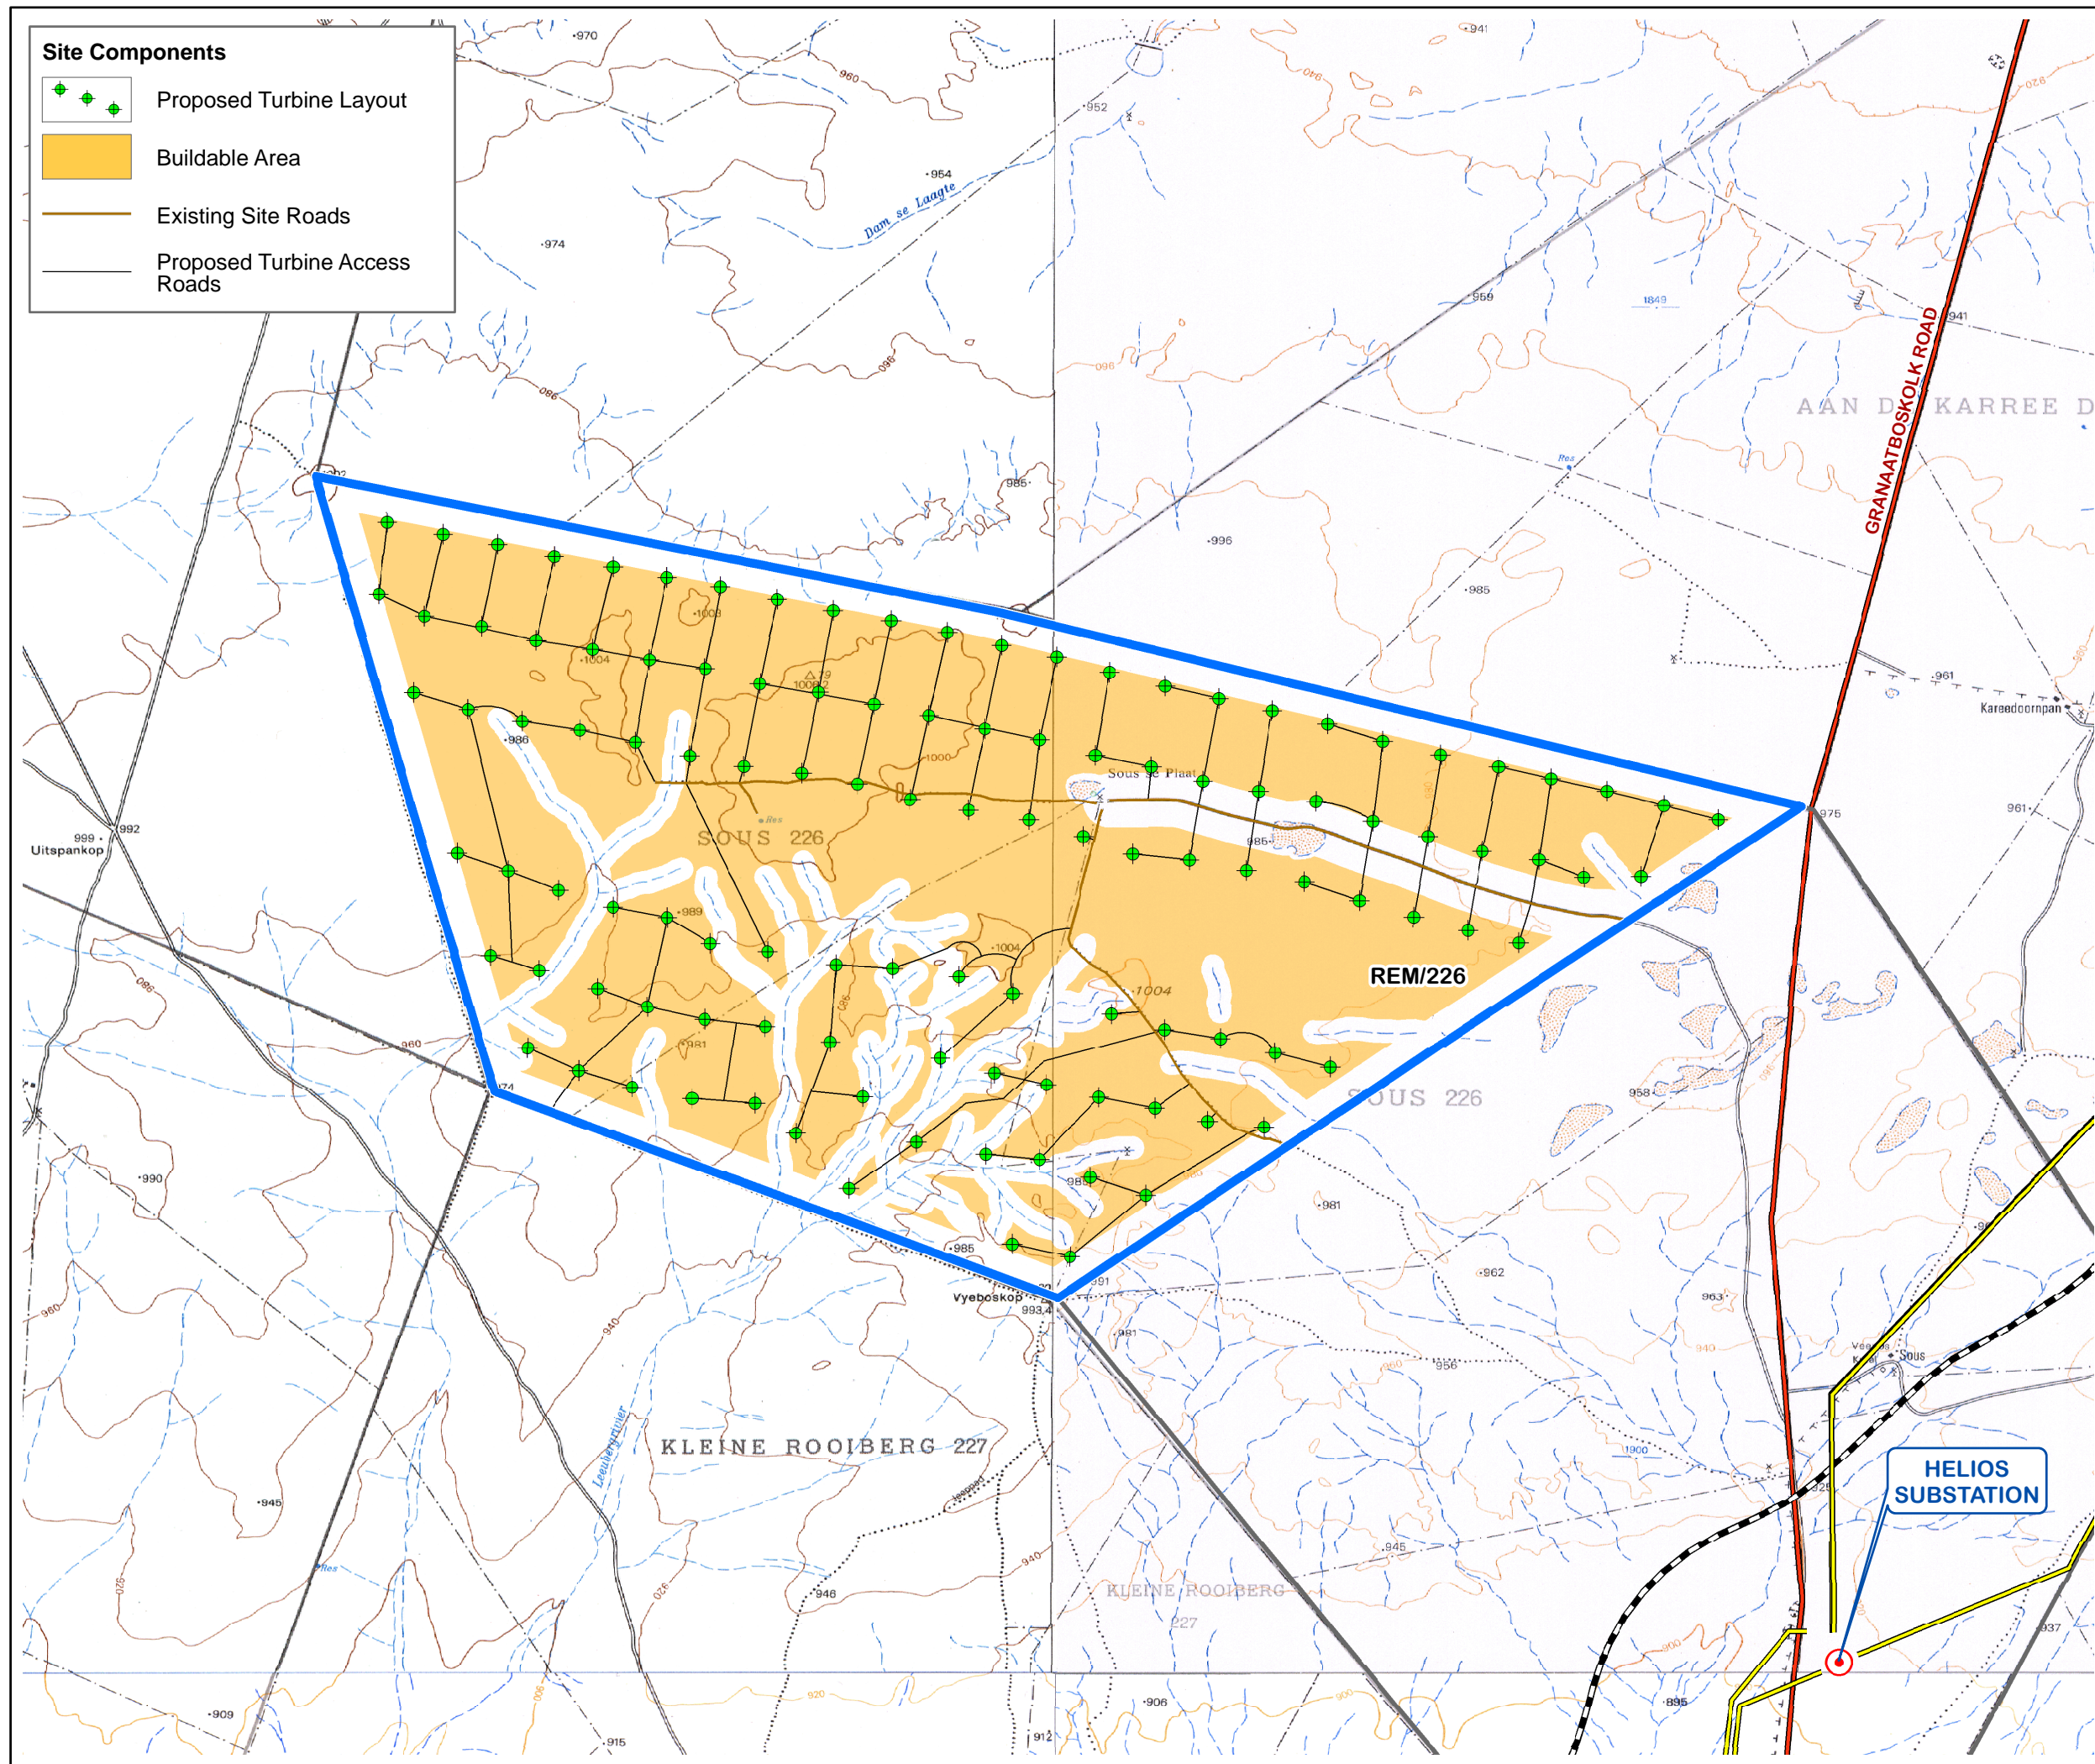

SOURCE:
MAINSTREAM RENEWABLE ENERGY, 2011
ESKOM, 2012



ENVIRONMENTAL DIVISION
51 WESSELS ROAD
RIVONIA, 2128
JOHANNESBURG
SOUTH AFRICA
Phone: +27 11 798 0600
Fax: +27 11 803 7272
e-mail: info@sivest.co.za

Project No 10777	Map Ref No 10777/L226_08	Prepared By KLS	Date 08/04/2013
----------------------------	------------------------------------	---------------------------	---------------------------

"COPYRIGHT IS VESTED IN SIVEST IN TERMS OF THE COPYRIGHT ACT (ACT 98 OF 1978) AND NO USE OR REPRODUCTION OR DUPLICATION THEREOF MAY OCCUR WITHOUT THE WRITTEN CONSENT OF THE AUTHOR"

THIS MAP HAS BEEN PREPARED UNDER THE CONTROLS ESTABLISHED BY THE SIVEST QUALITY MANAGEMENT SYSTEM AND MEETS THE REQUIREMENTS OF THE SETA QUALITY GRADING SYSTEM THAT IS ISO COMPLIANT

