



SECOND STOREY PLAN (1:100)

- ALL NEW WALL BUILT ON PC LINDOLS TO ENGINEERS DETAIL
- CONNECT ALL NEW PLUMBING TO EX SEWER
- NEW DOORS TO PASSAGES TO BE 40mm HW
- COLD/HOT WATER SUPPLY FROM EXISTING SUPPLY

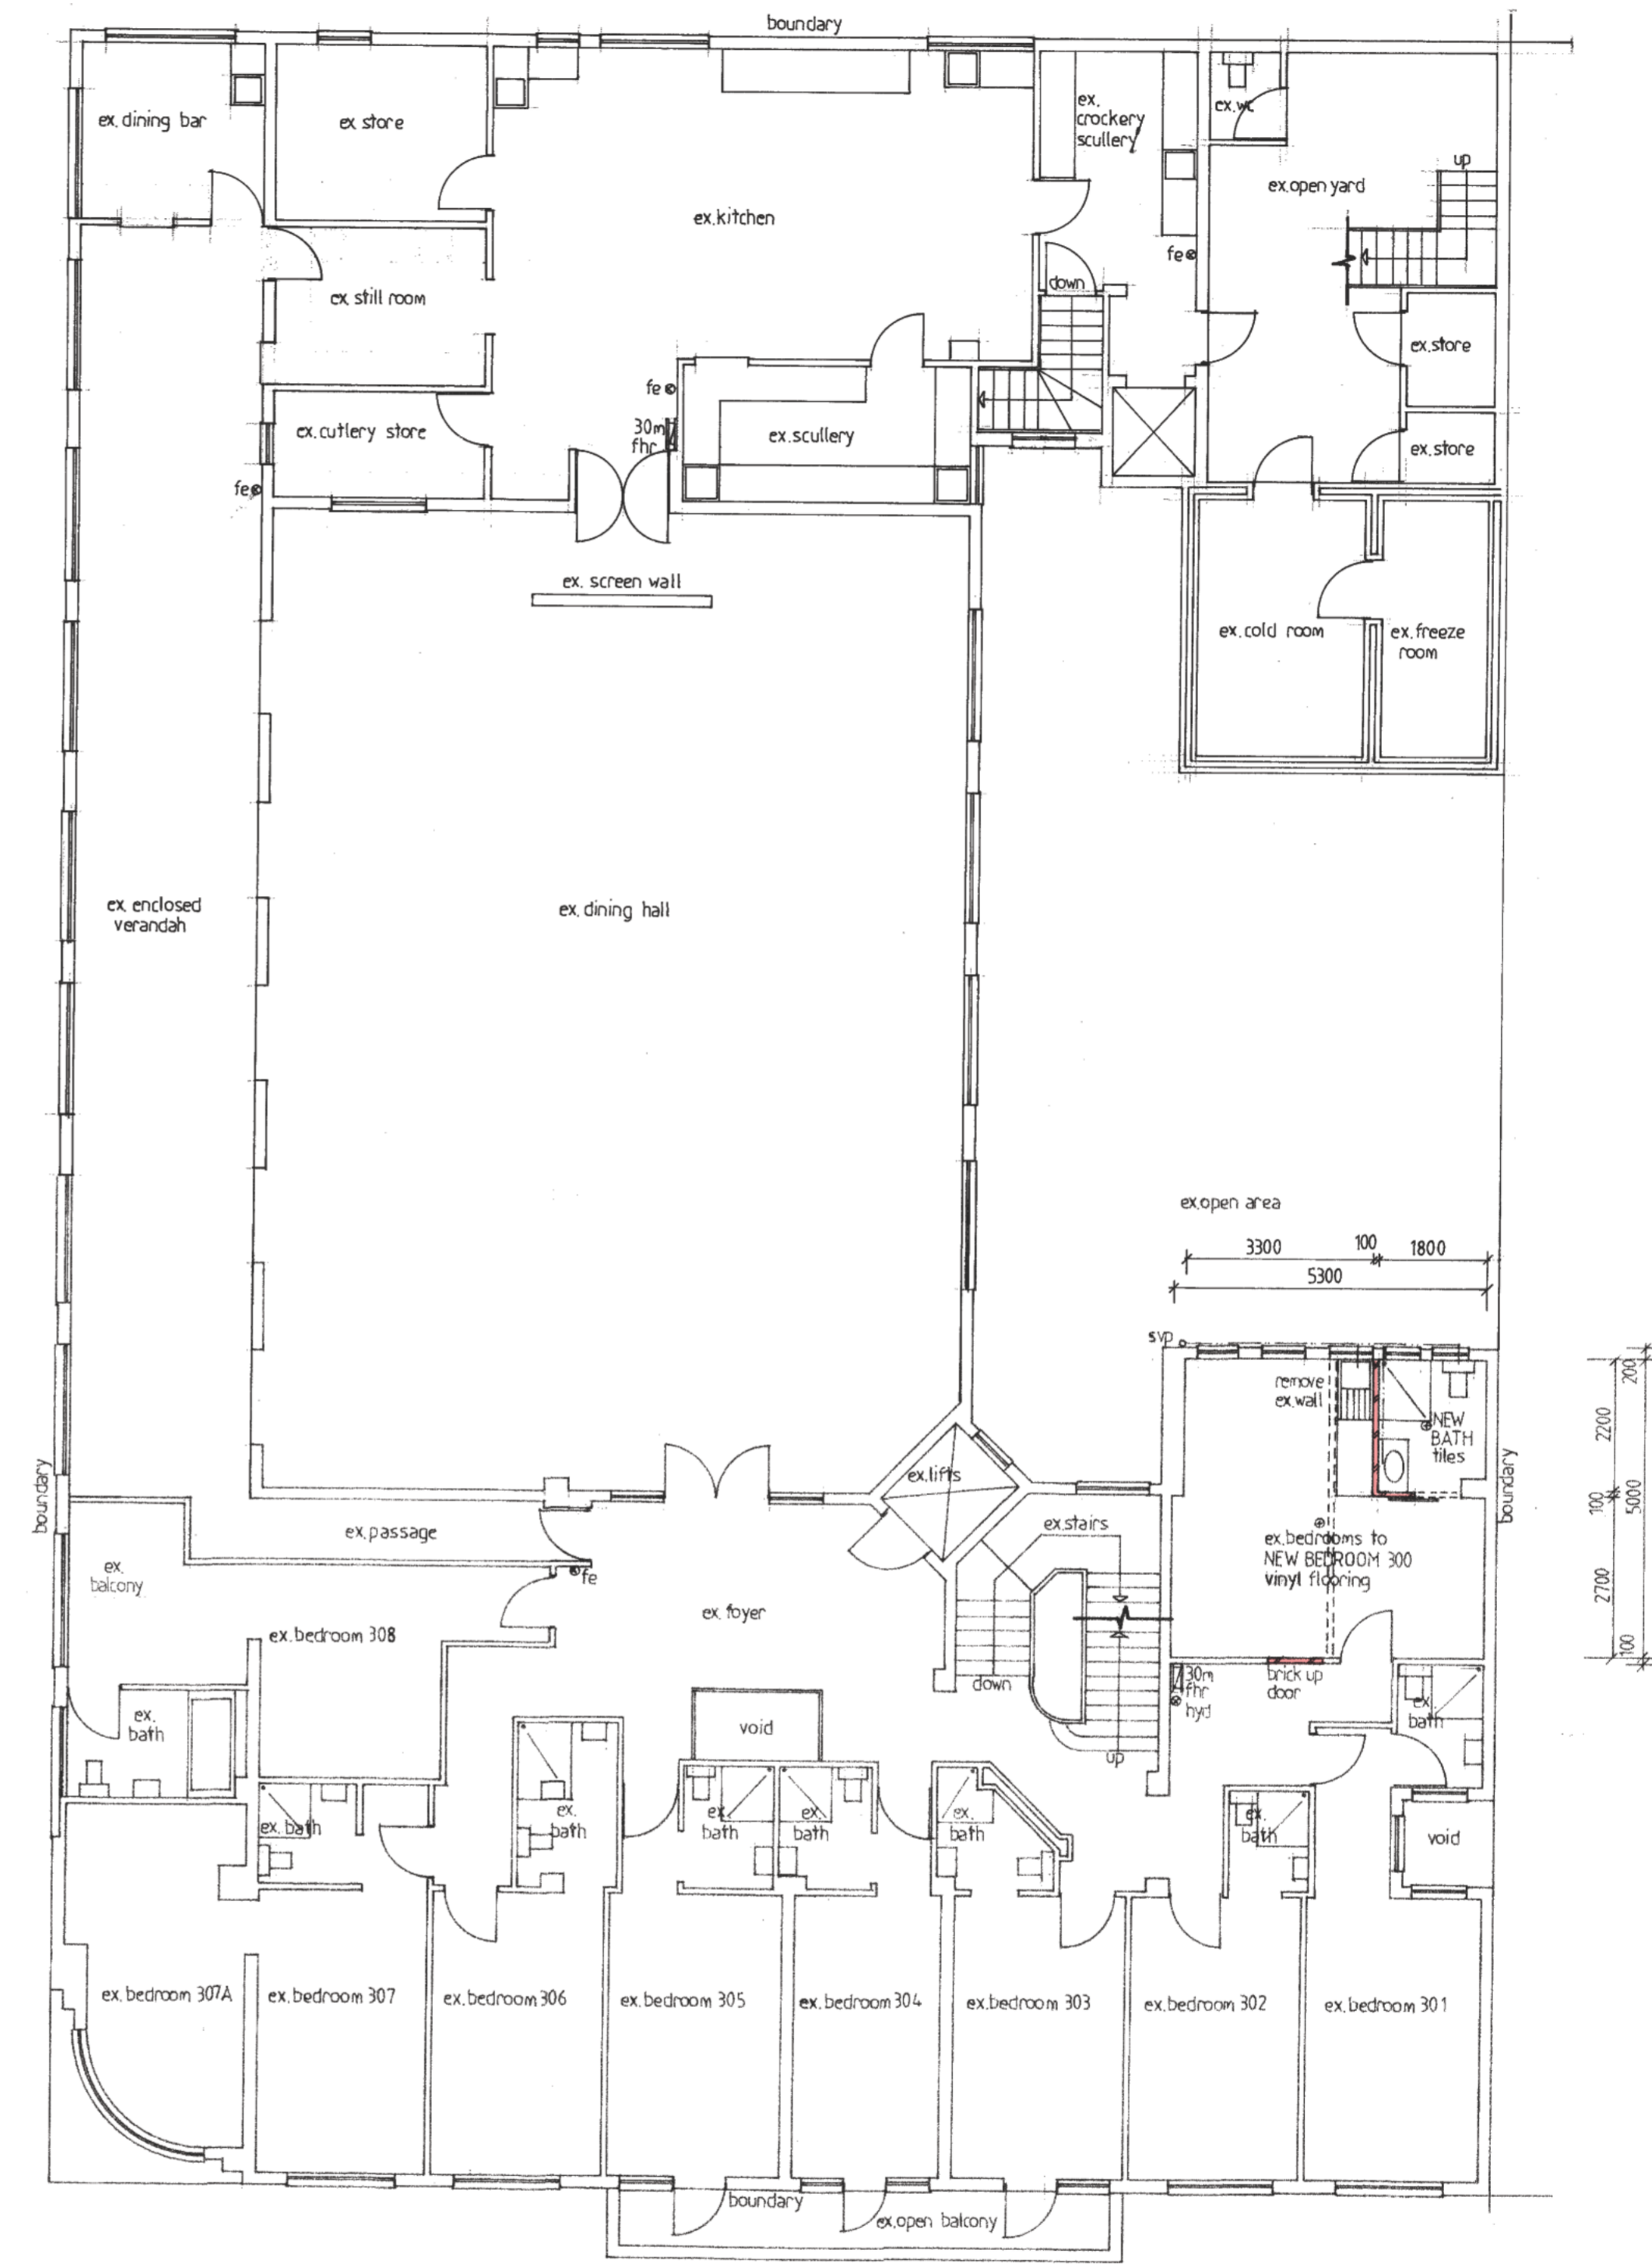

THIRD STOREY PLAN (1:100)

NO ADDITIONAL AREA

 OWNERS SIGNATURE
 RATE NO. 0244 6038 / 000
 CONTACT NO. 083 297 0023

PROPOSED INTERNAL ADDITIONS AND ALTERATIONS TO PARADE HOTEL AT
 191 O. R. TAMBO PARADE ON ERF 12563 DURBAN FOR MARINE PARADE PROPERTIES (PTY) LTD

GRAHAM BRAUM
 Architectural Designer
 Pr.S. Arch.T
 Reg. No.: ST0010
 360 Umbilo Road Tel: 031 205 4142
 Durban Fax: 031 205 2476
 4001 Cell: 082 454 0441
 E-mail: gpb_arch@telkomsa.net

SCALE 1:100
 DESIGNED G.P. BRAUM
 DRAWN M.R. JAZMUTH
 DATE MARCH / JUNE 2020