


Pole numbers to change in field  
Please supply Network Data  
with new pole numbers for updates  
Excavate with caution to avoid waterpipe damage

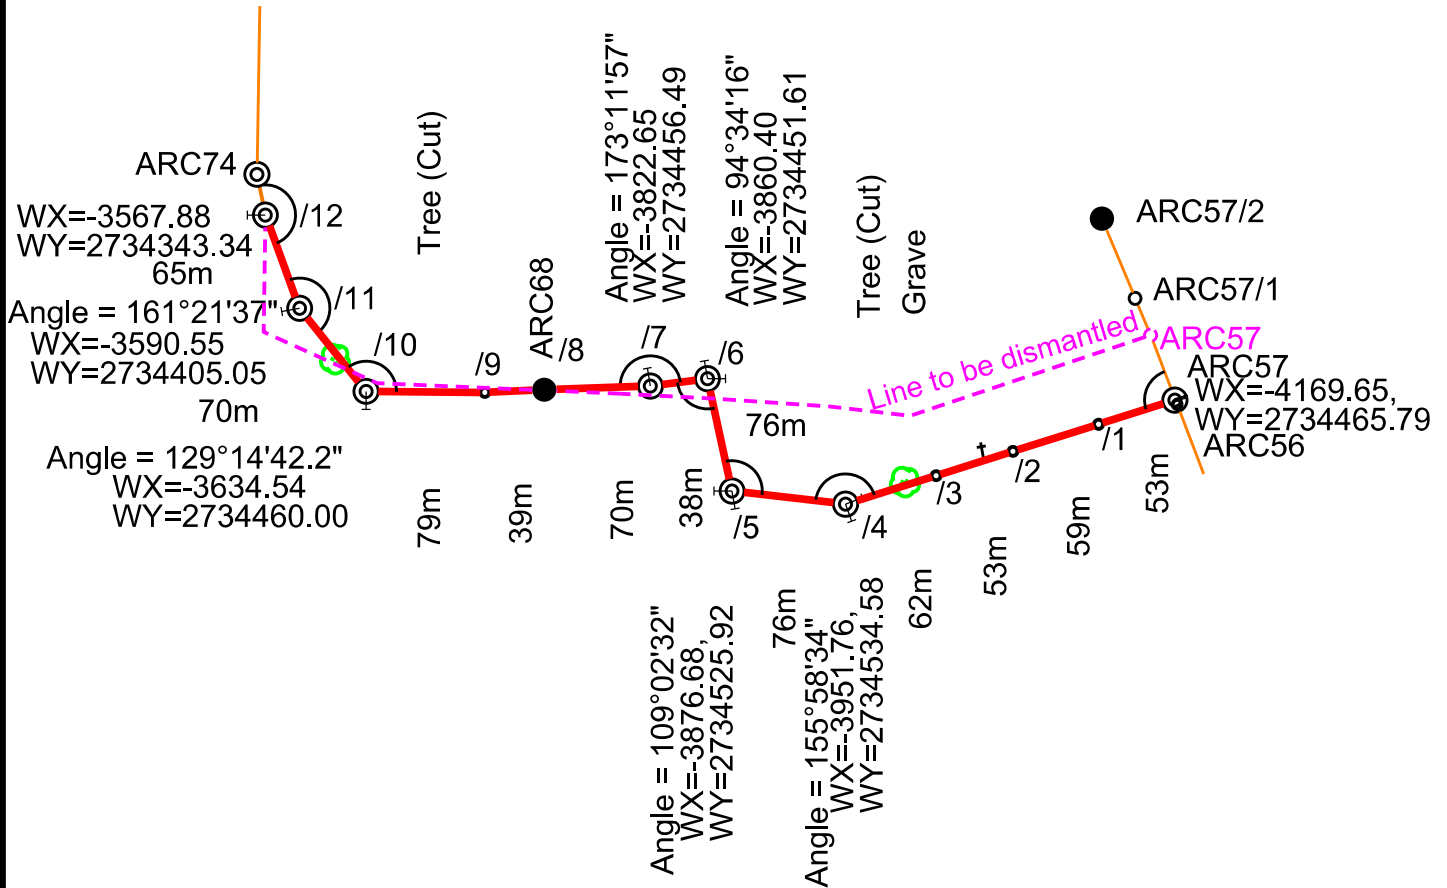

RE/1/231

# KASTEEL 231 KU

Accepted as correct by Surveyor \_\_\_\_\_

REV.1 14/10/2019

TRFR Size:	N.A	Project no:	Arthurseat Casteel
Toff Extra Pole no:	ARC57	Project Name:	Arthurseat Casteel
Toff:	LAT: -24° 42' 52.1", LONG: 31° 2' 27.5"	Feeder name:	Casteel 22kV
Tee off angle:	86°38'19.5119"	CNC:	Greenvalley
Total Length of line:	0.740km	Surveyor:	Petros Mandlazi
Portion of map:	2431CAS	Geographic mapping:	Annelize van Niekerk

**NOTE:**  
No protected trees/plants may be cut/trimmed/removed unless the applicable tree permit is issued and handed to the construction contractor.

**NOTE:** Check for special conditions on Way leave

**COORDINATE SYSTEM: LO84/31**



(Medium Order Accuracy ±10m)