



PROPOSED NEW SCHEME




PREVIOUSLY APPROVED SCHEME



PROPOSED NEW SCHEME


RED DOTTED LINE INDICATES
PREVIOUS APPROVED SCHEME

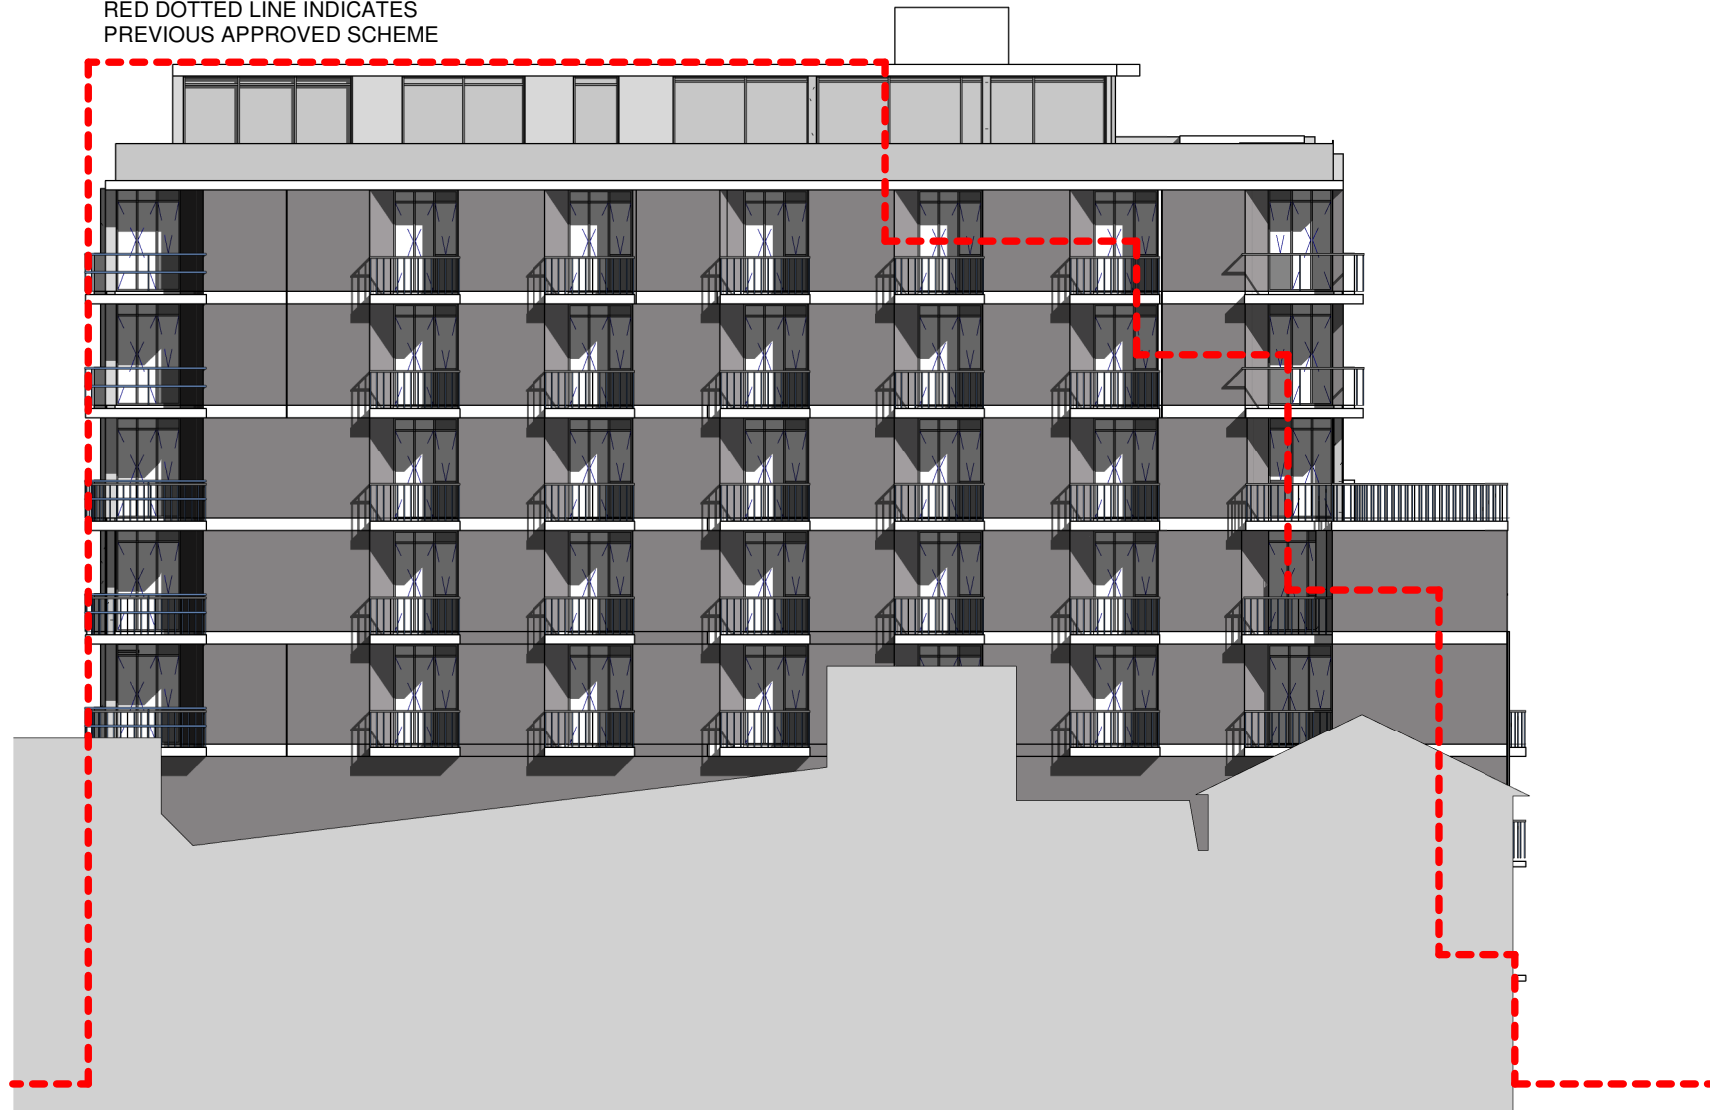

South - Design Elevation

1 : 200

RED DOTTED LINE INDICATES
PREVIOUS APPROVED SCHEME


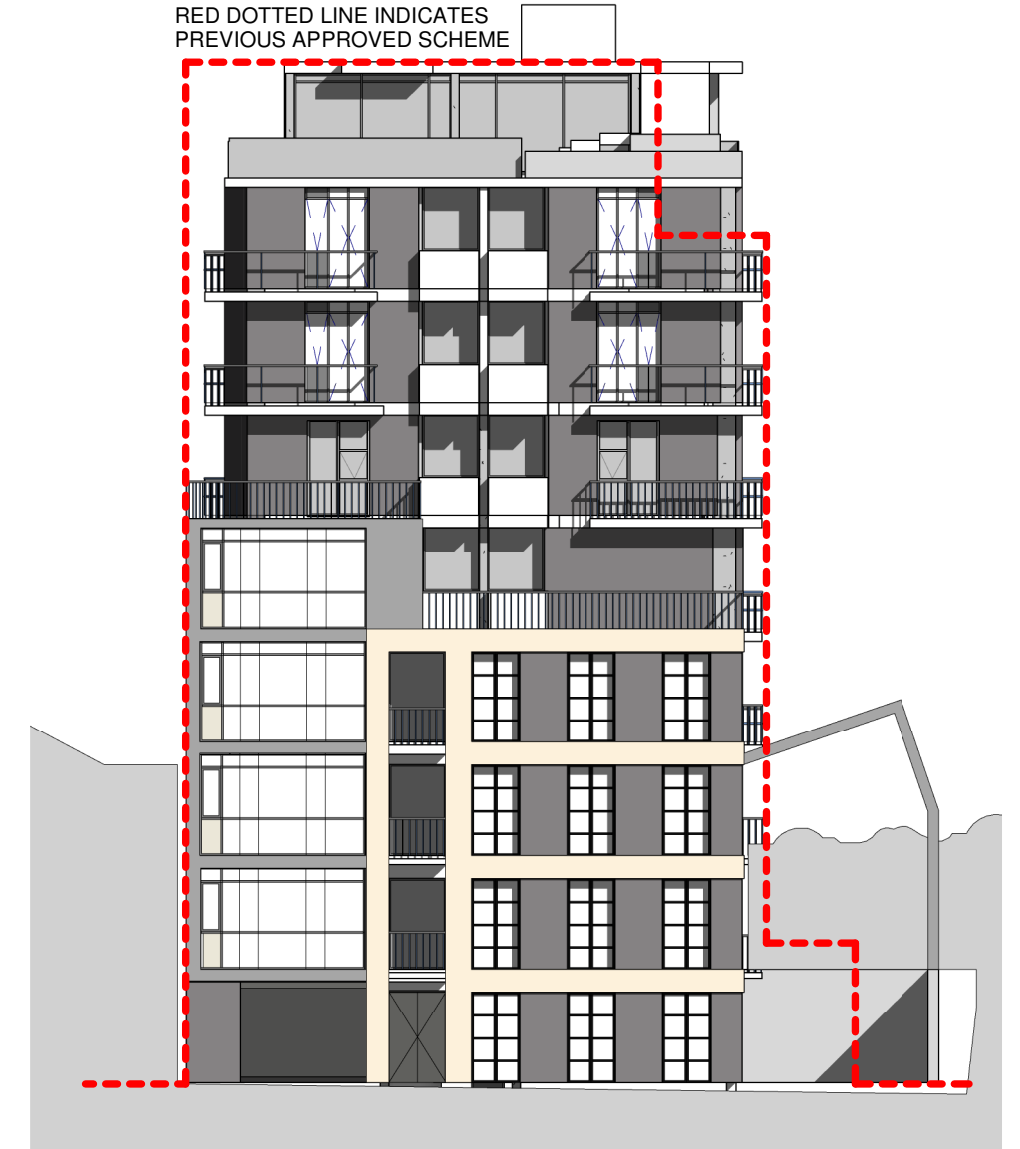


East - Design Elevation

1 : 200

RED DOTTED LINE INDICATES
PREVIOUS APPROVED SCHEME

RED DOTTED LINE INDICATES
PREVIOUS APPROVED SCHEME

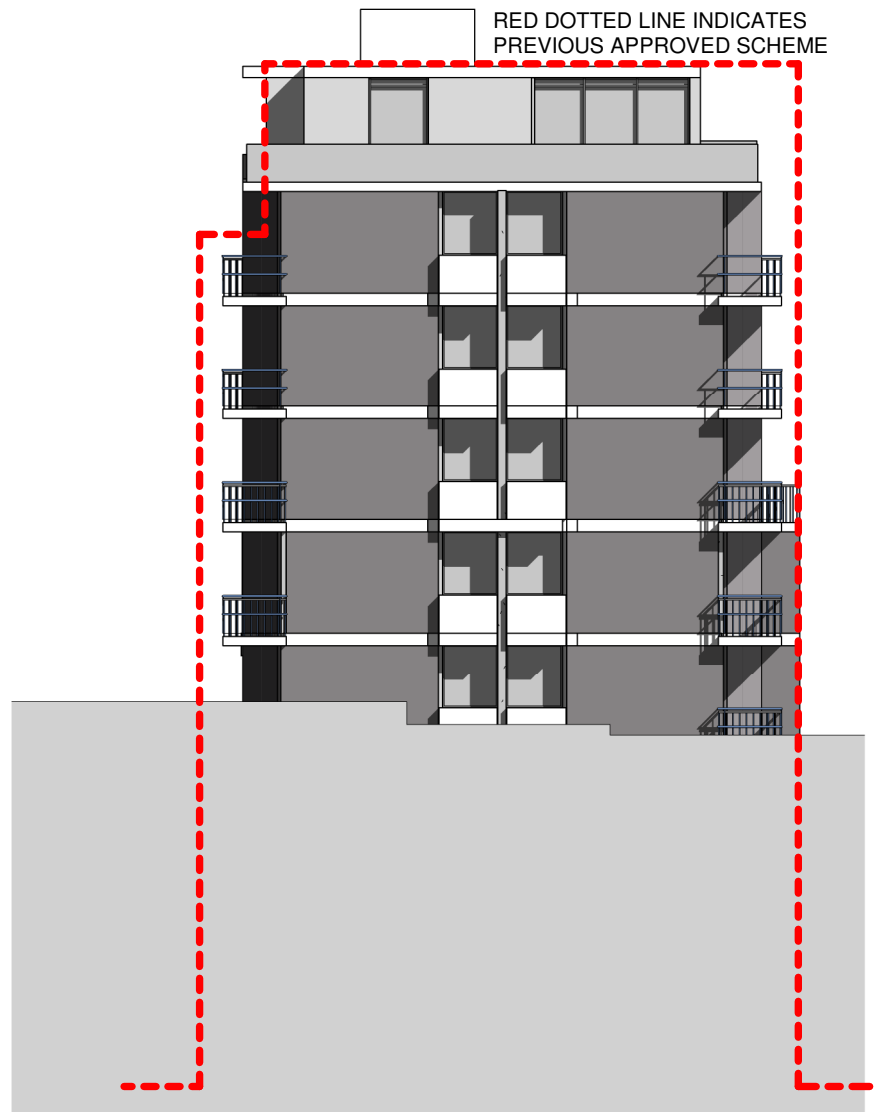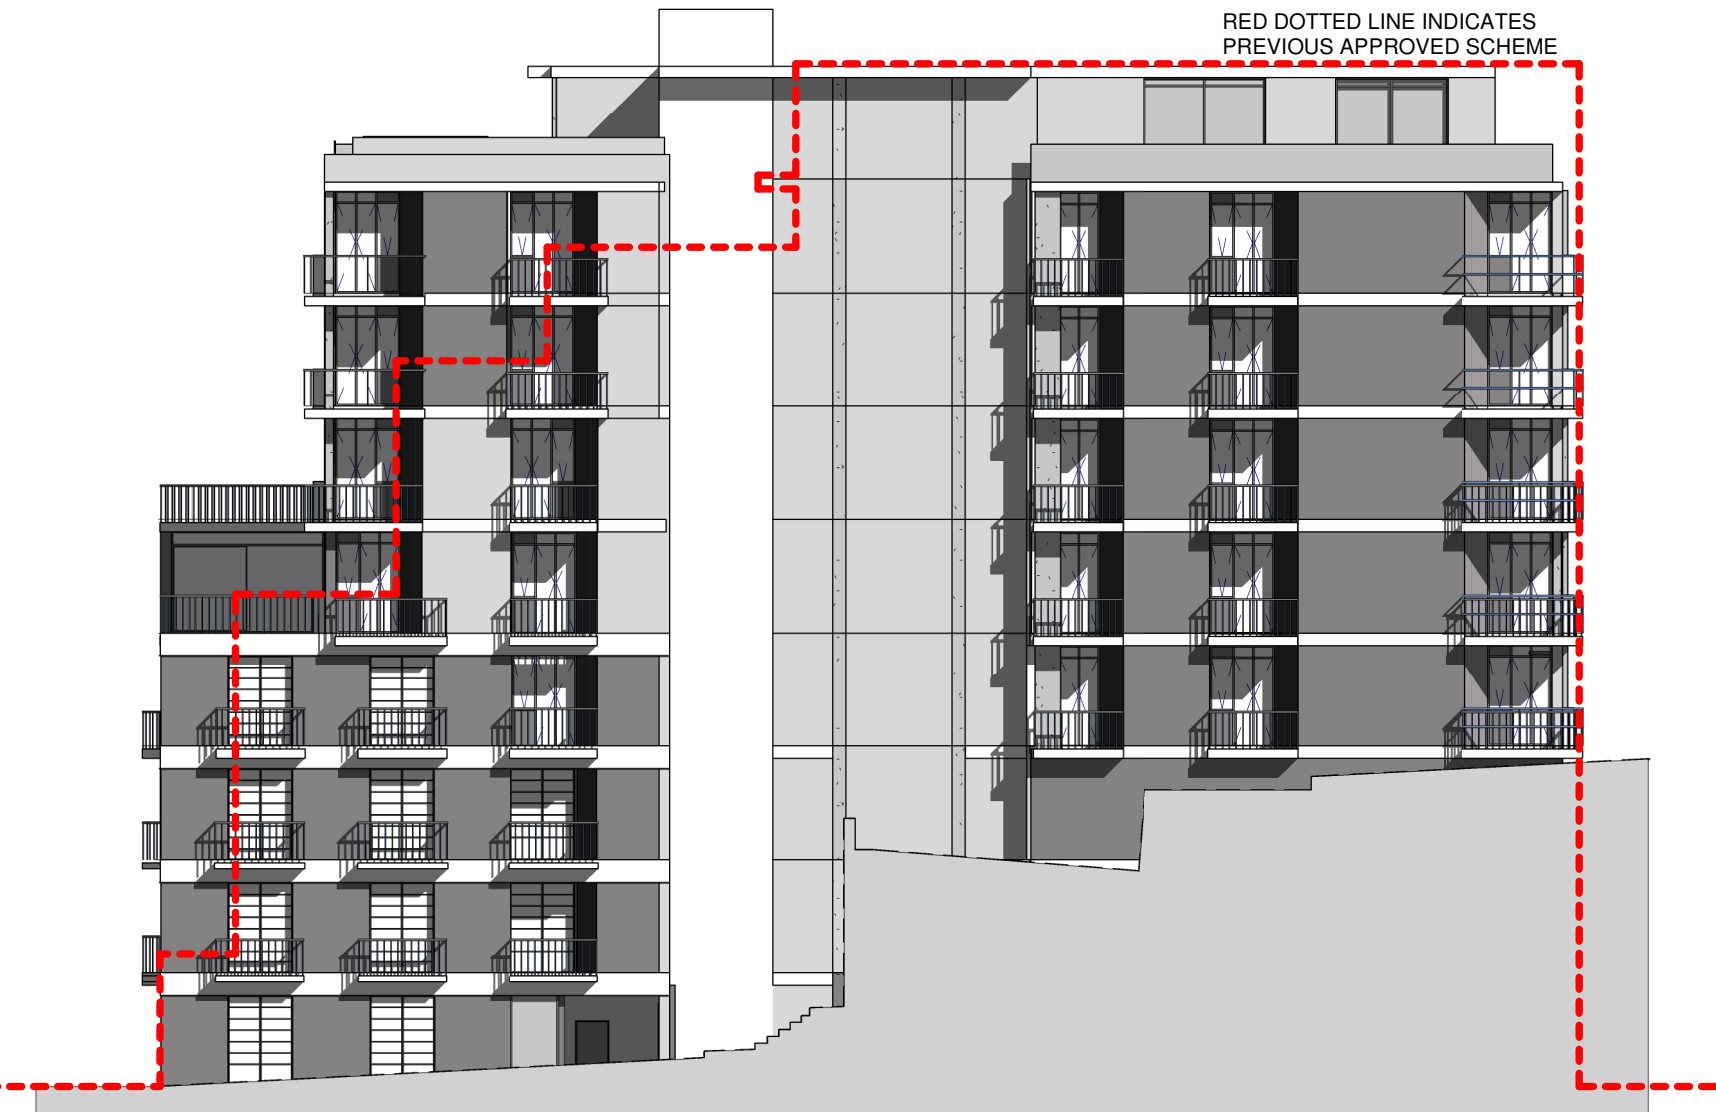


North - Design Elevation


1 : 200




West - Design Elevation

1 : 200

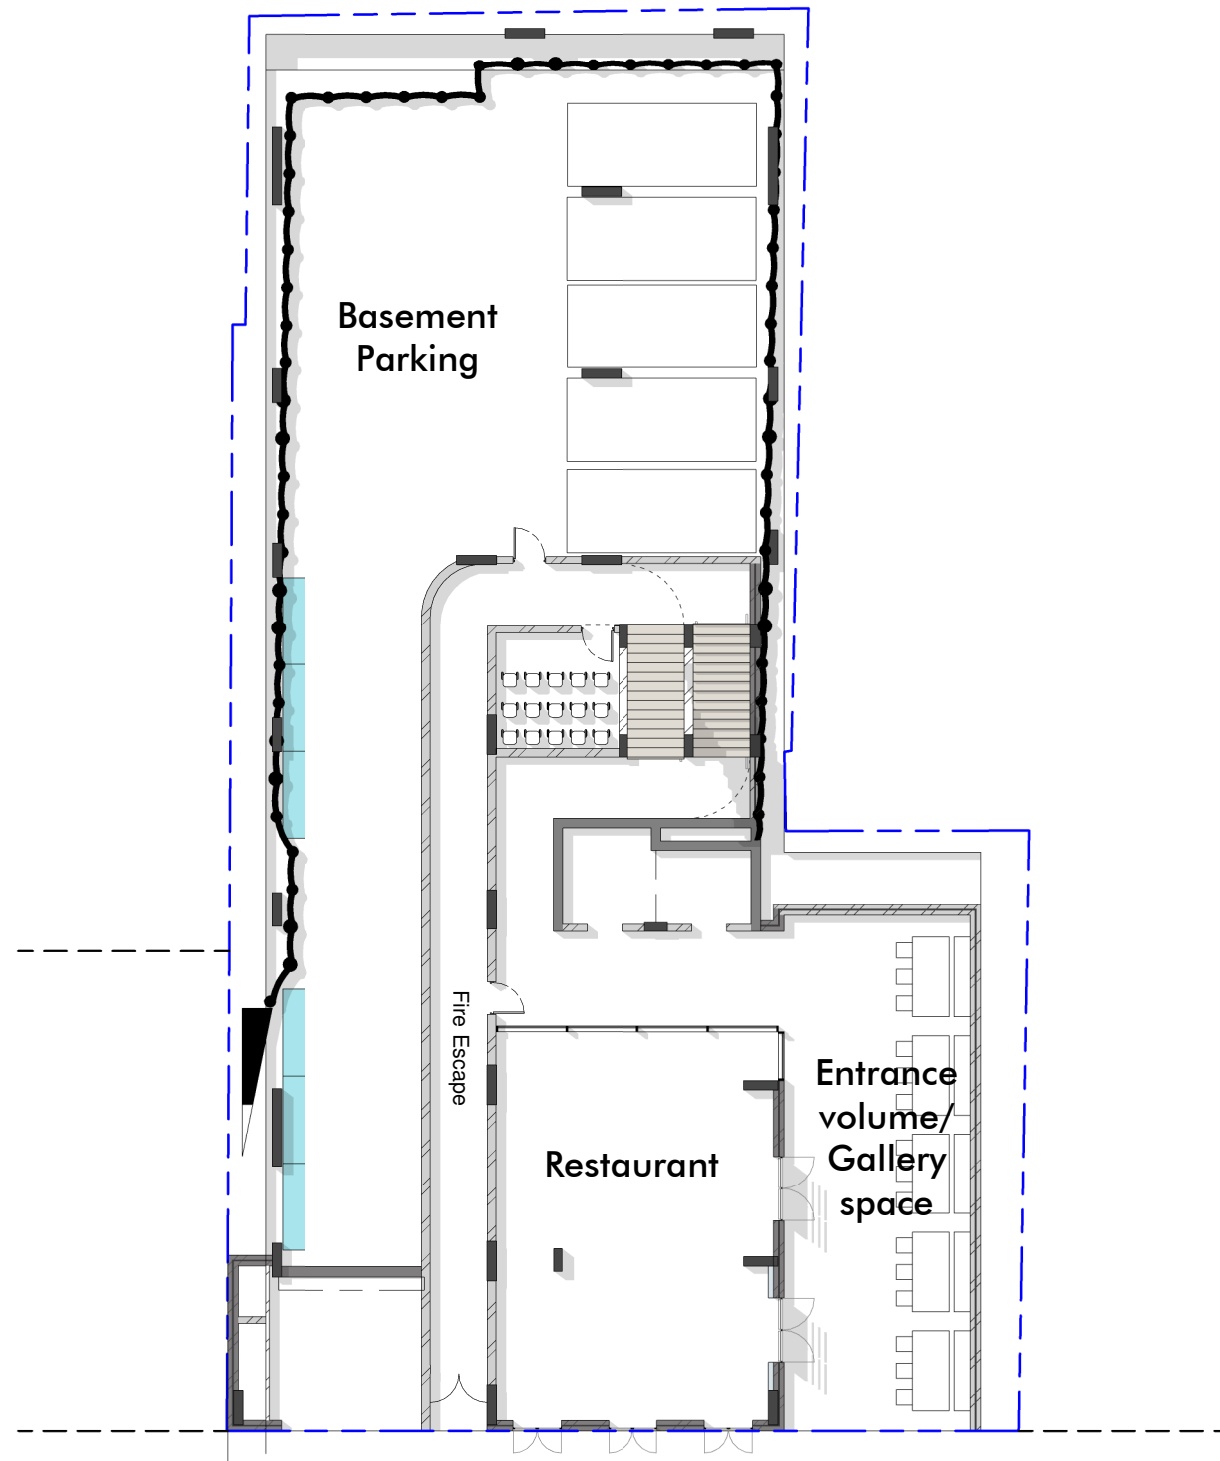


BUIENGRACHT STREET

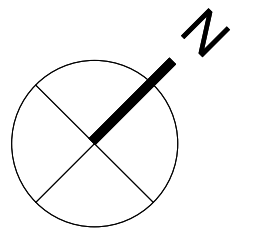

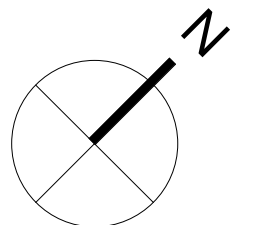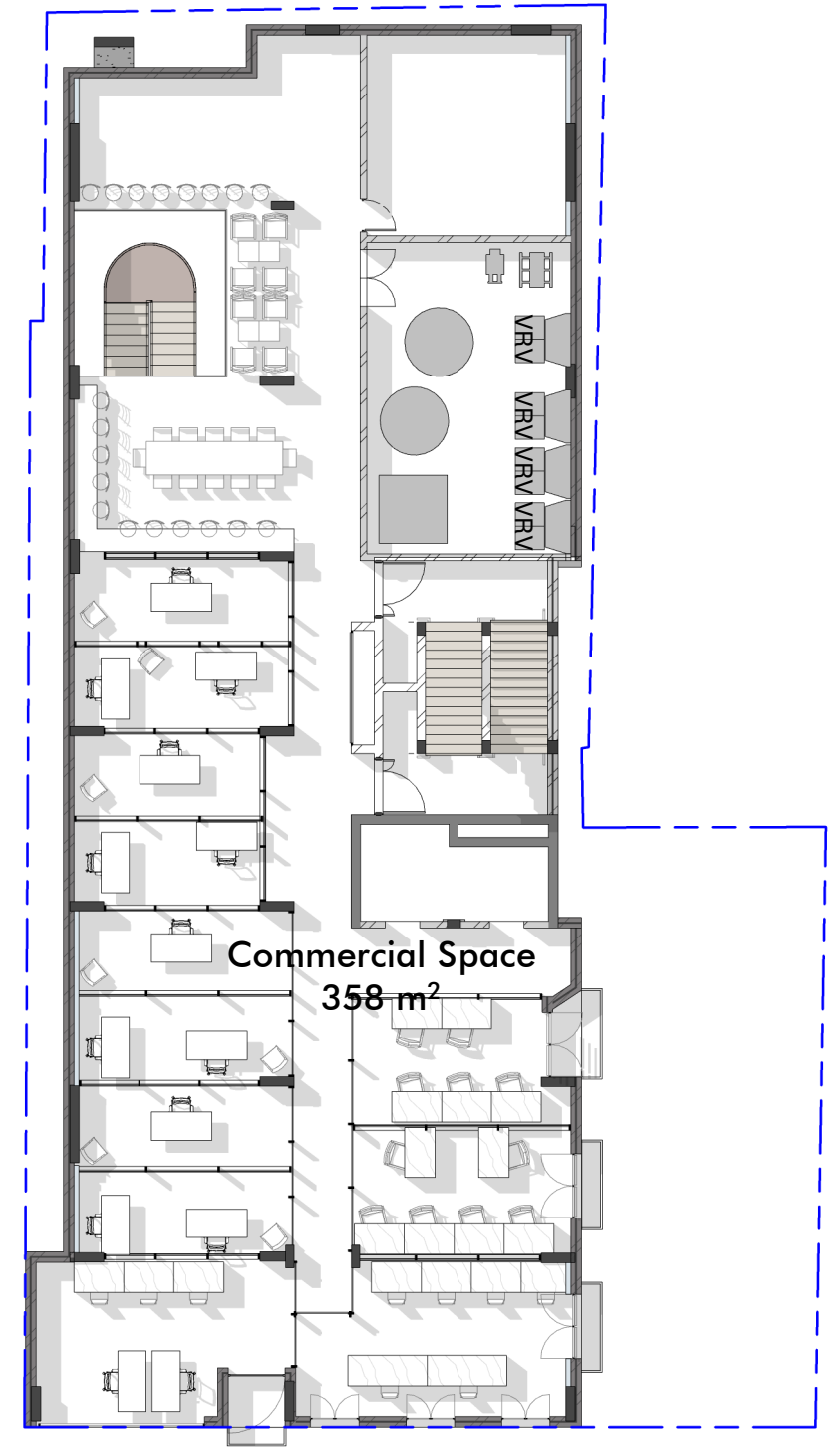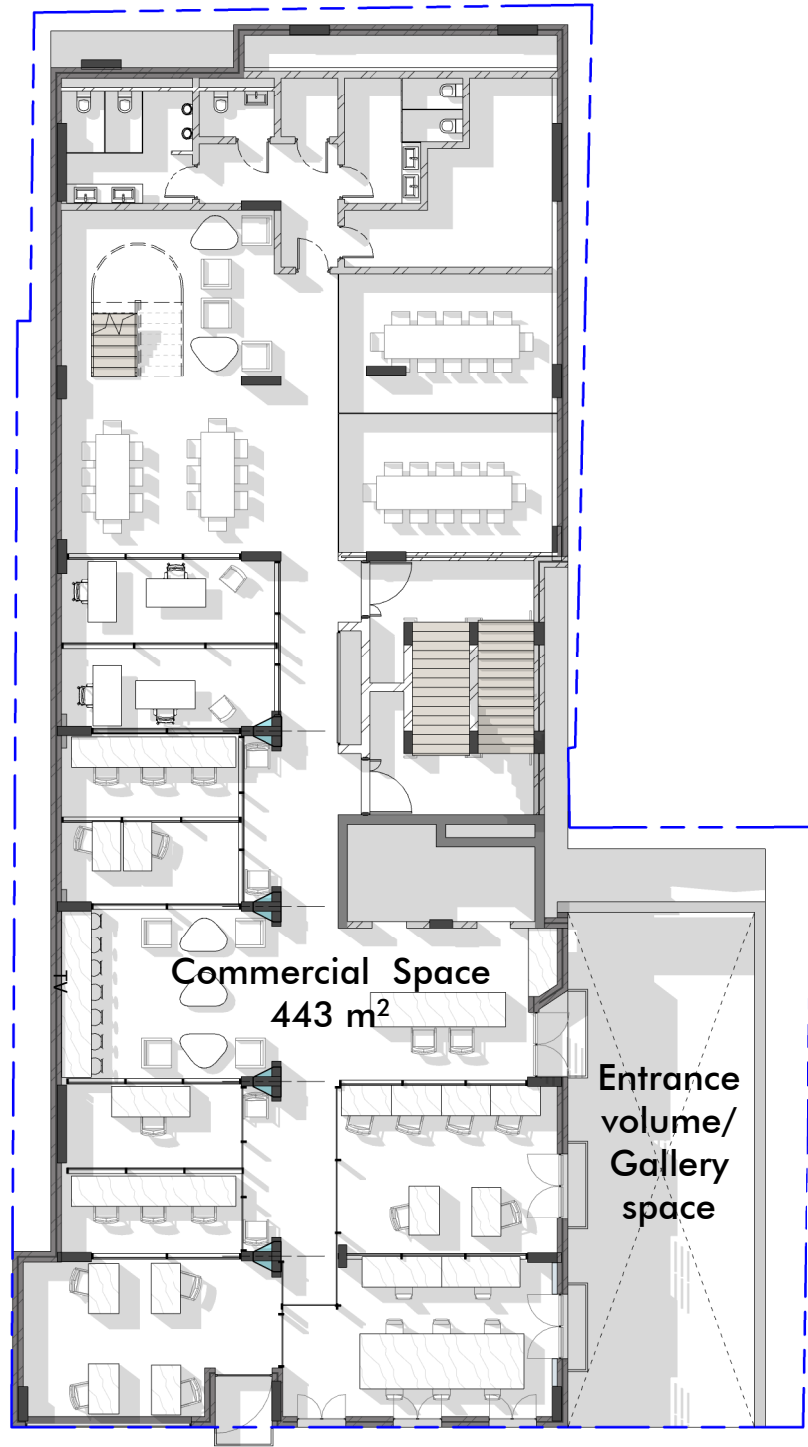


20_202 - First Floor Plan
1 : 200

20_203 - Second Floor Plan
1 : 200

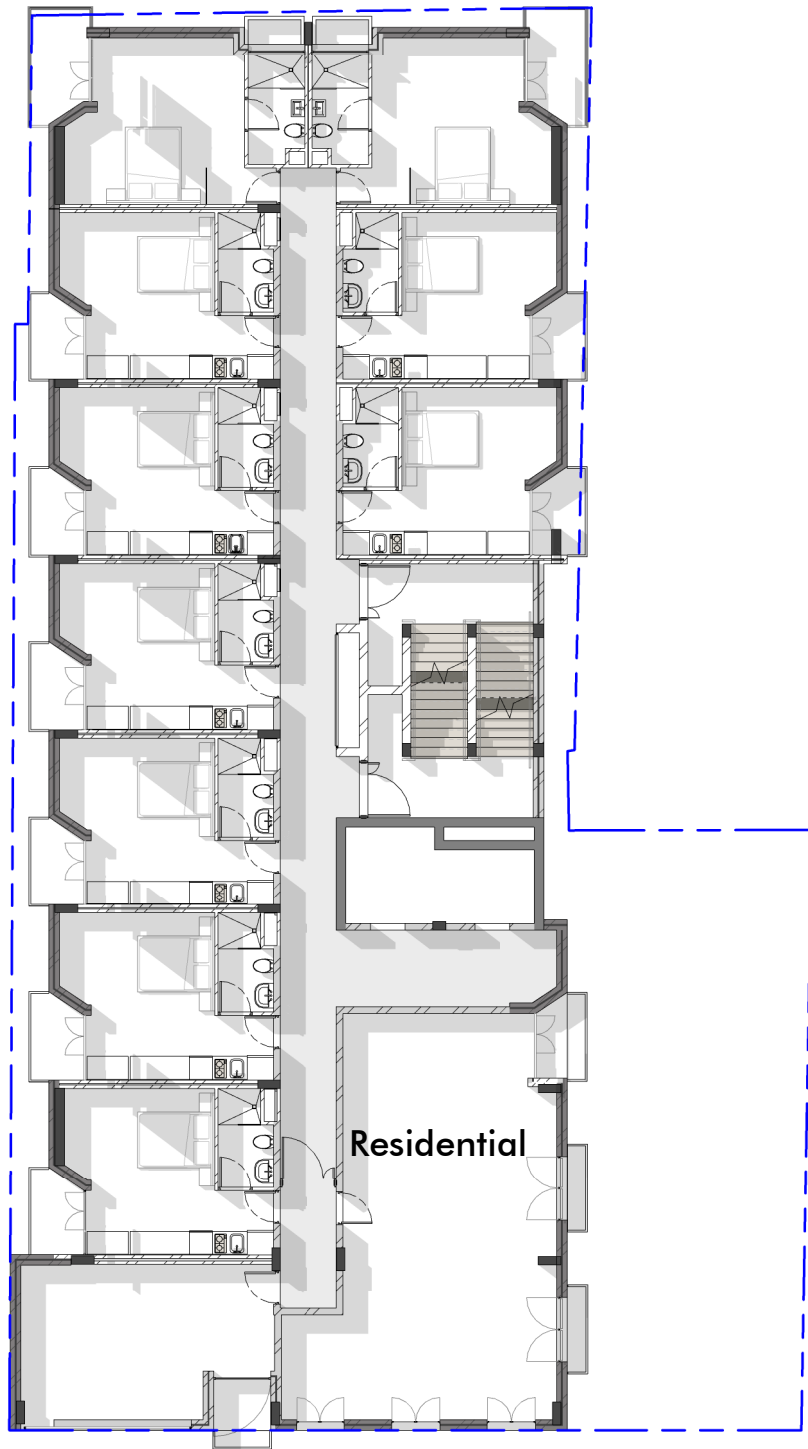


20_204 - Third Floor Plan


1 : 200

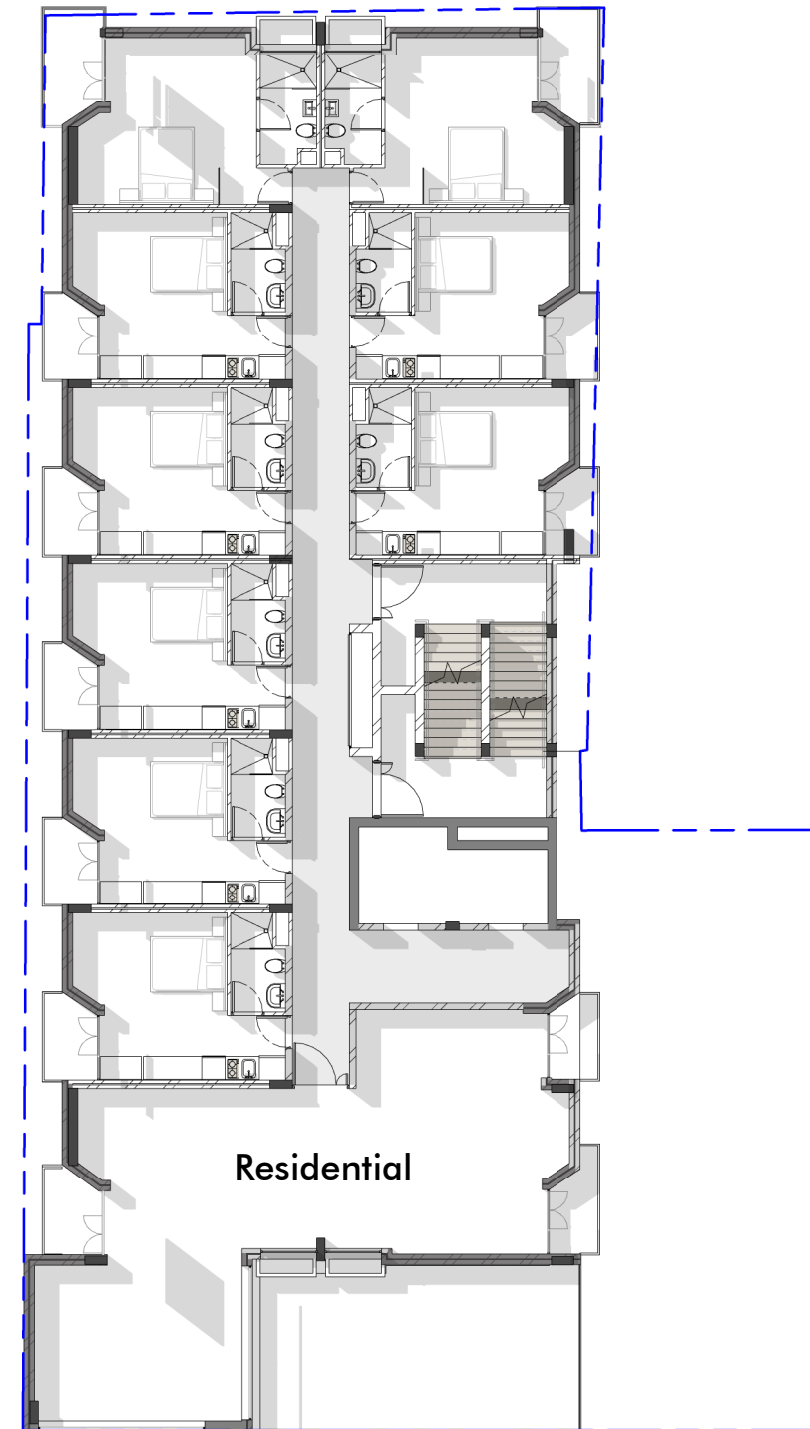

20_205 - Fourth Floor Plan


1 : 200

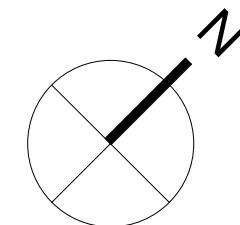

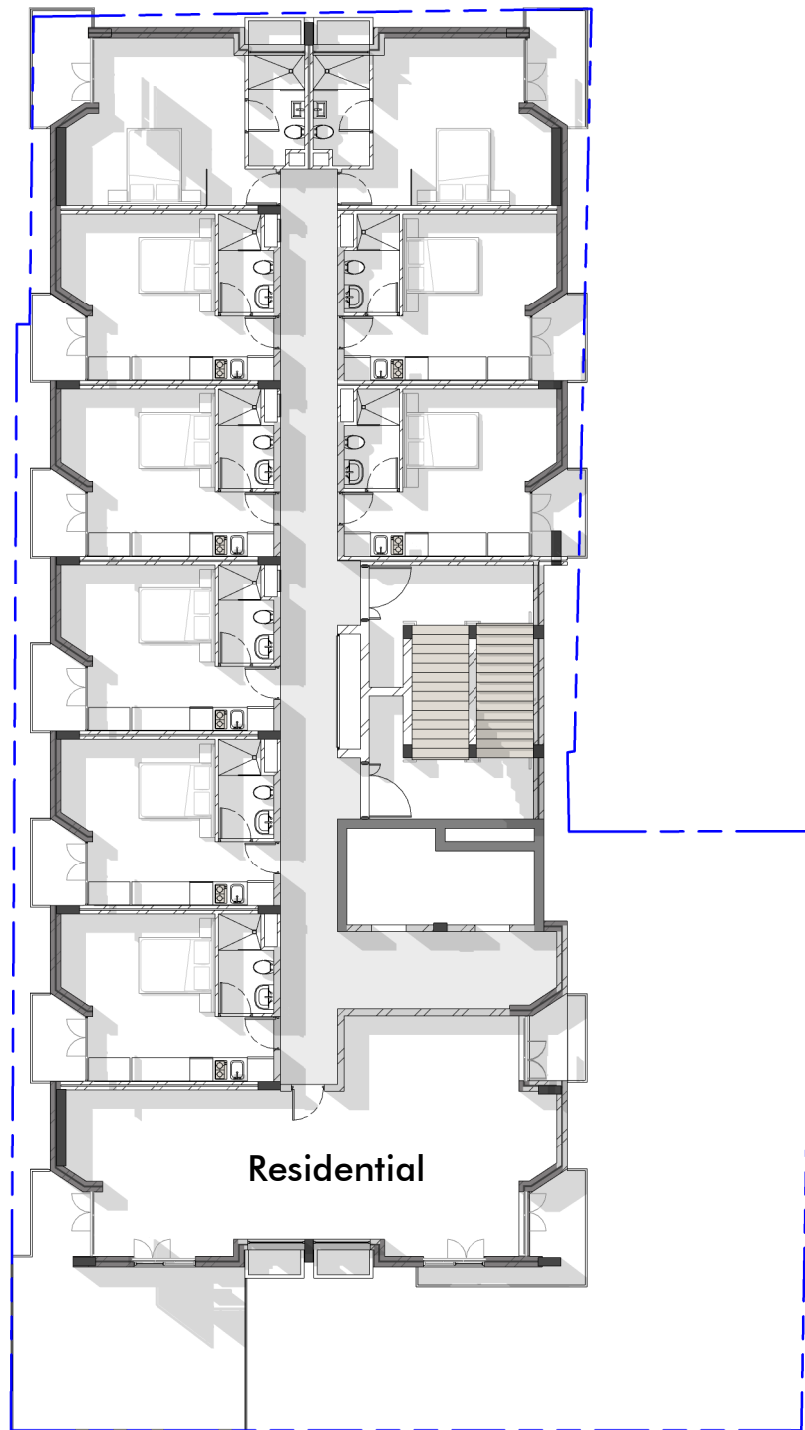


20_206 - Fifth Floor Plan


1 : 200

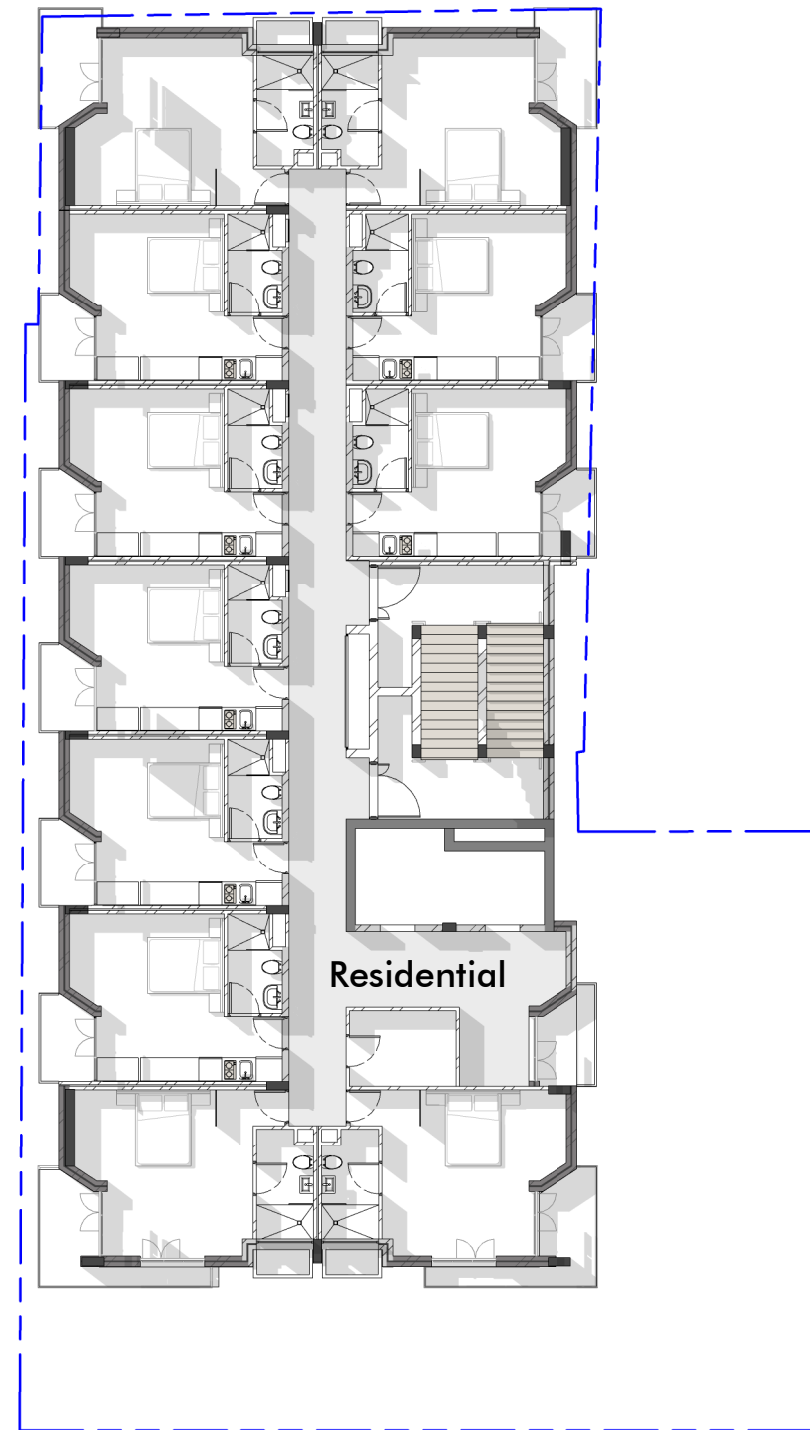

20_207 - Sixth Floor Plan


1 : 200

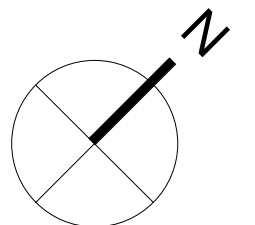

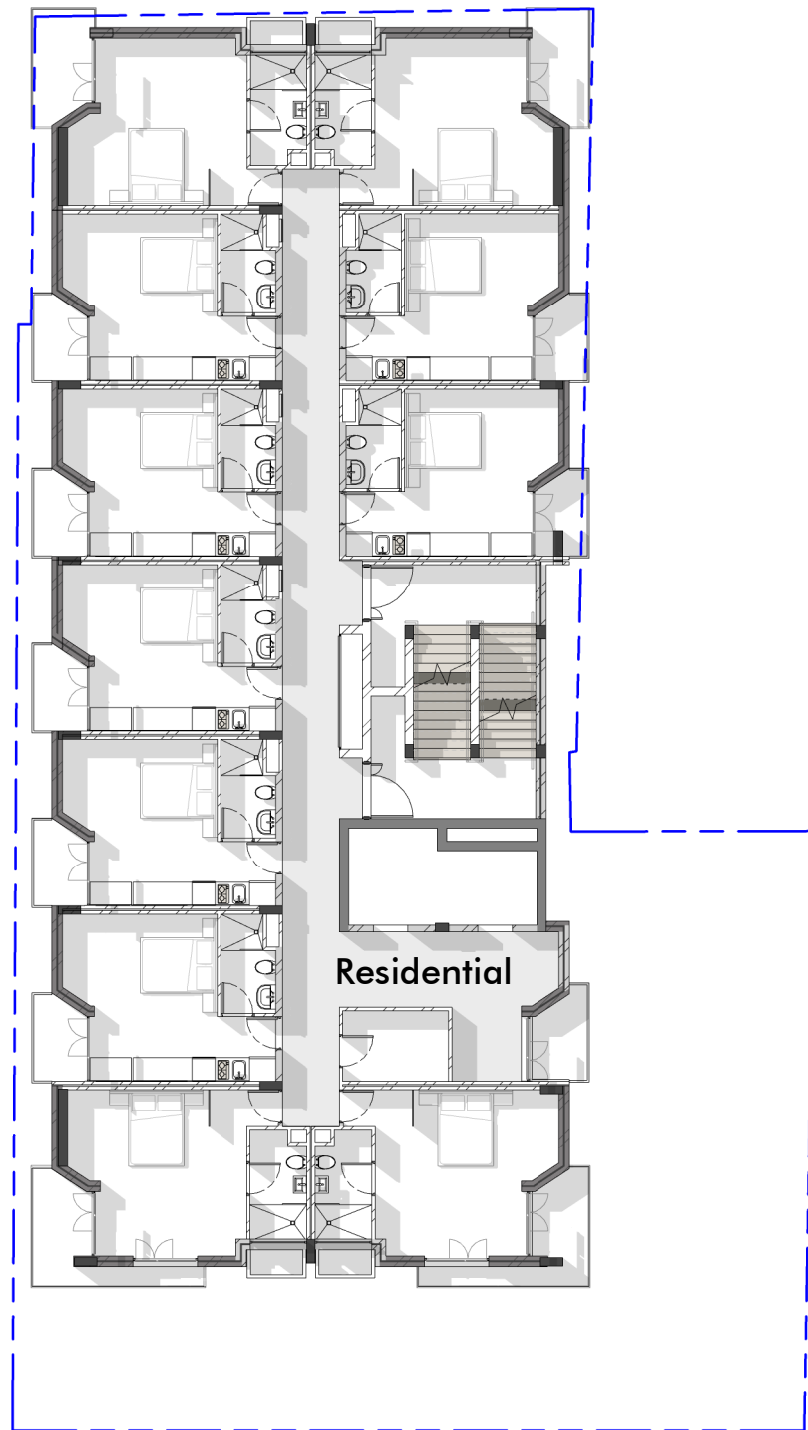

20_208 - Seventh Floor Plan

1 : 200

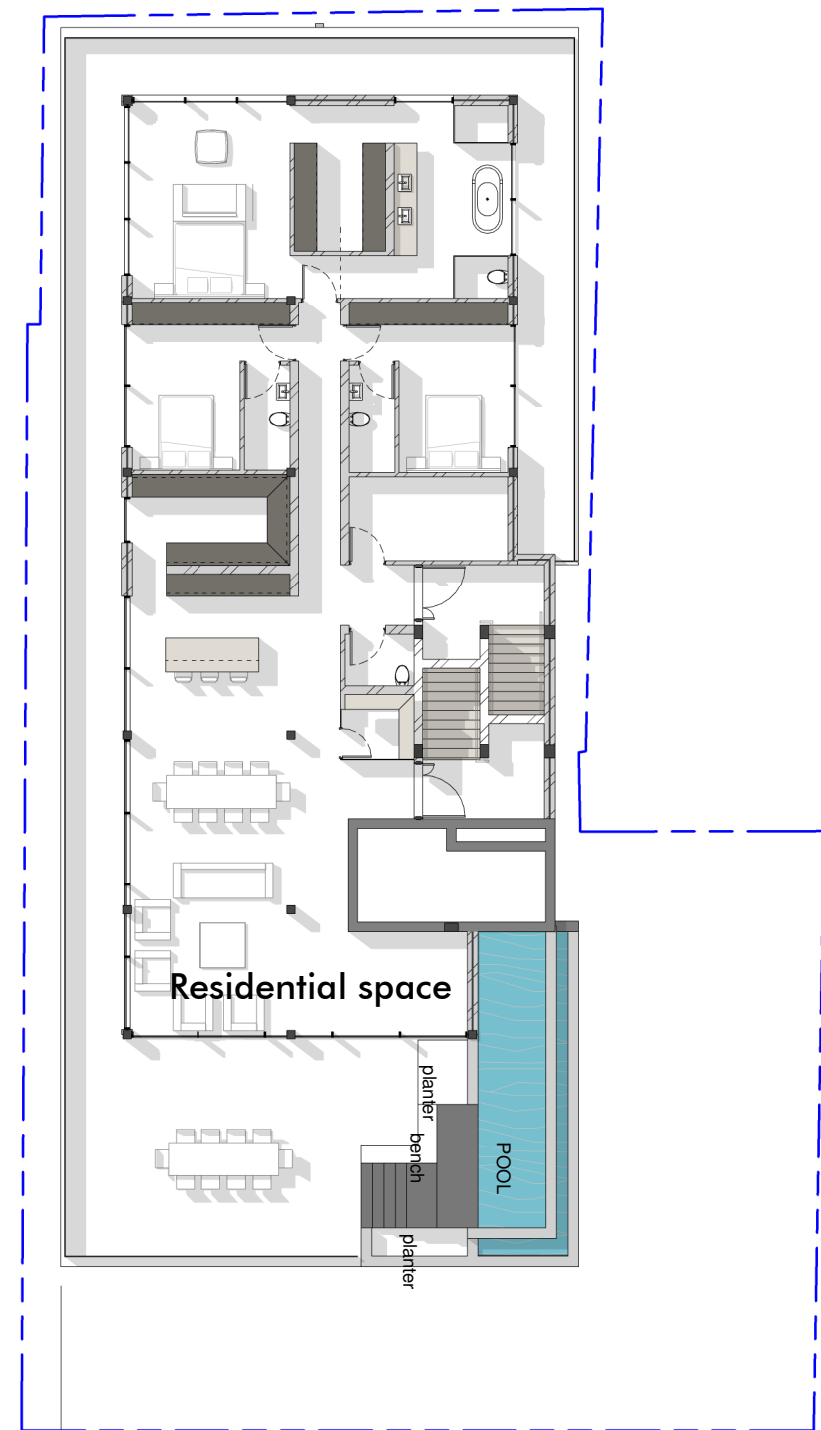

20_209 - Eighth Floor Copy 1

1 : 200

