



TYPE 7A LOCAL ROAD OR BY-ROAD  
(MOUNTAINOUS TERRAIN)

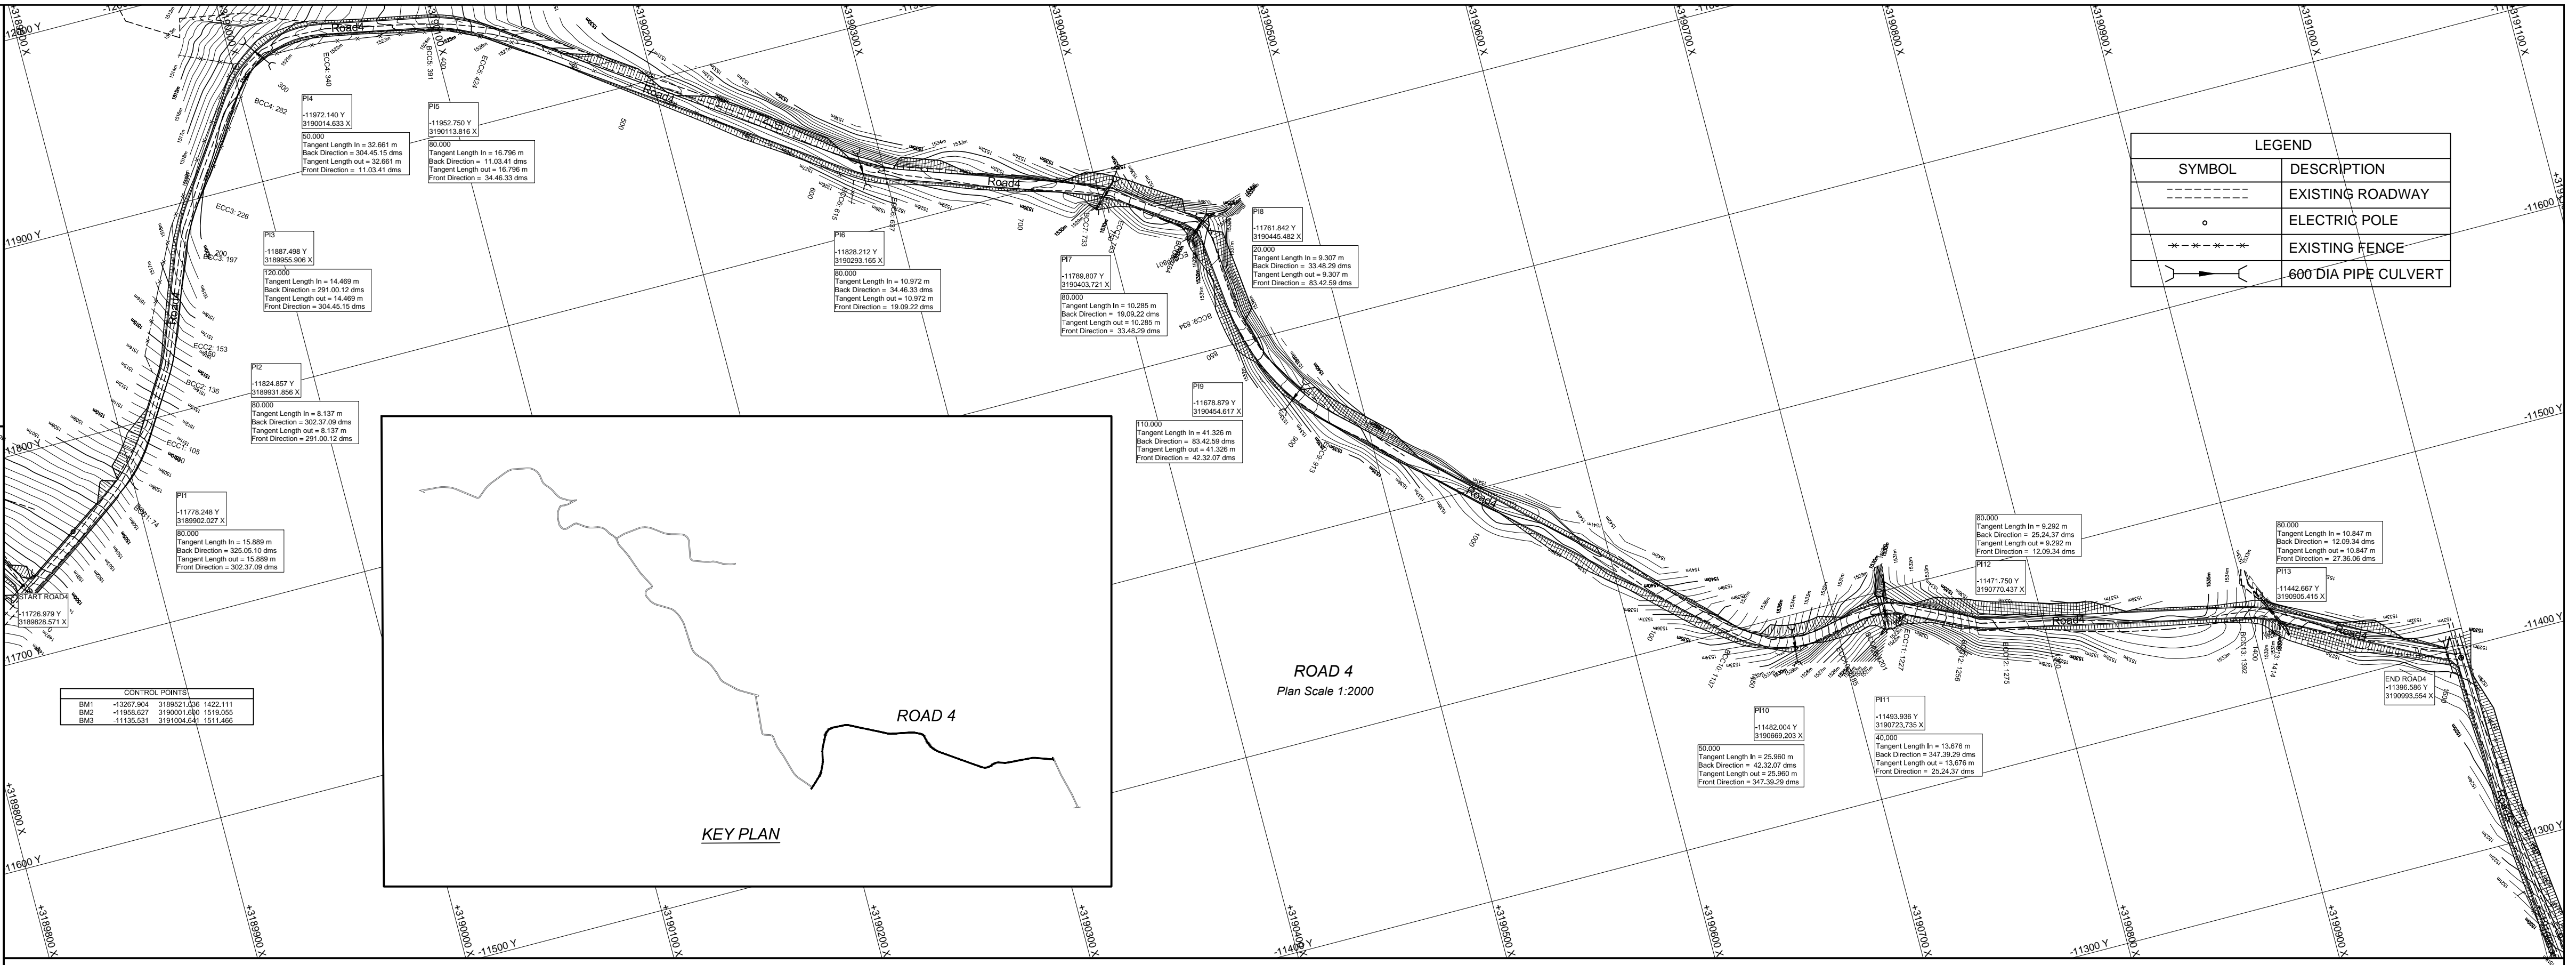

LEGEND	
SYMBOL	DESCRIPTION
---	EXISTING ROADWAY
o	ELECTRIC POLE
---x---	EXISTING FENCE
---o---	600 DIA PIPE CULVERT

CONTROL POINTS	

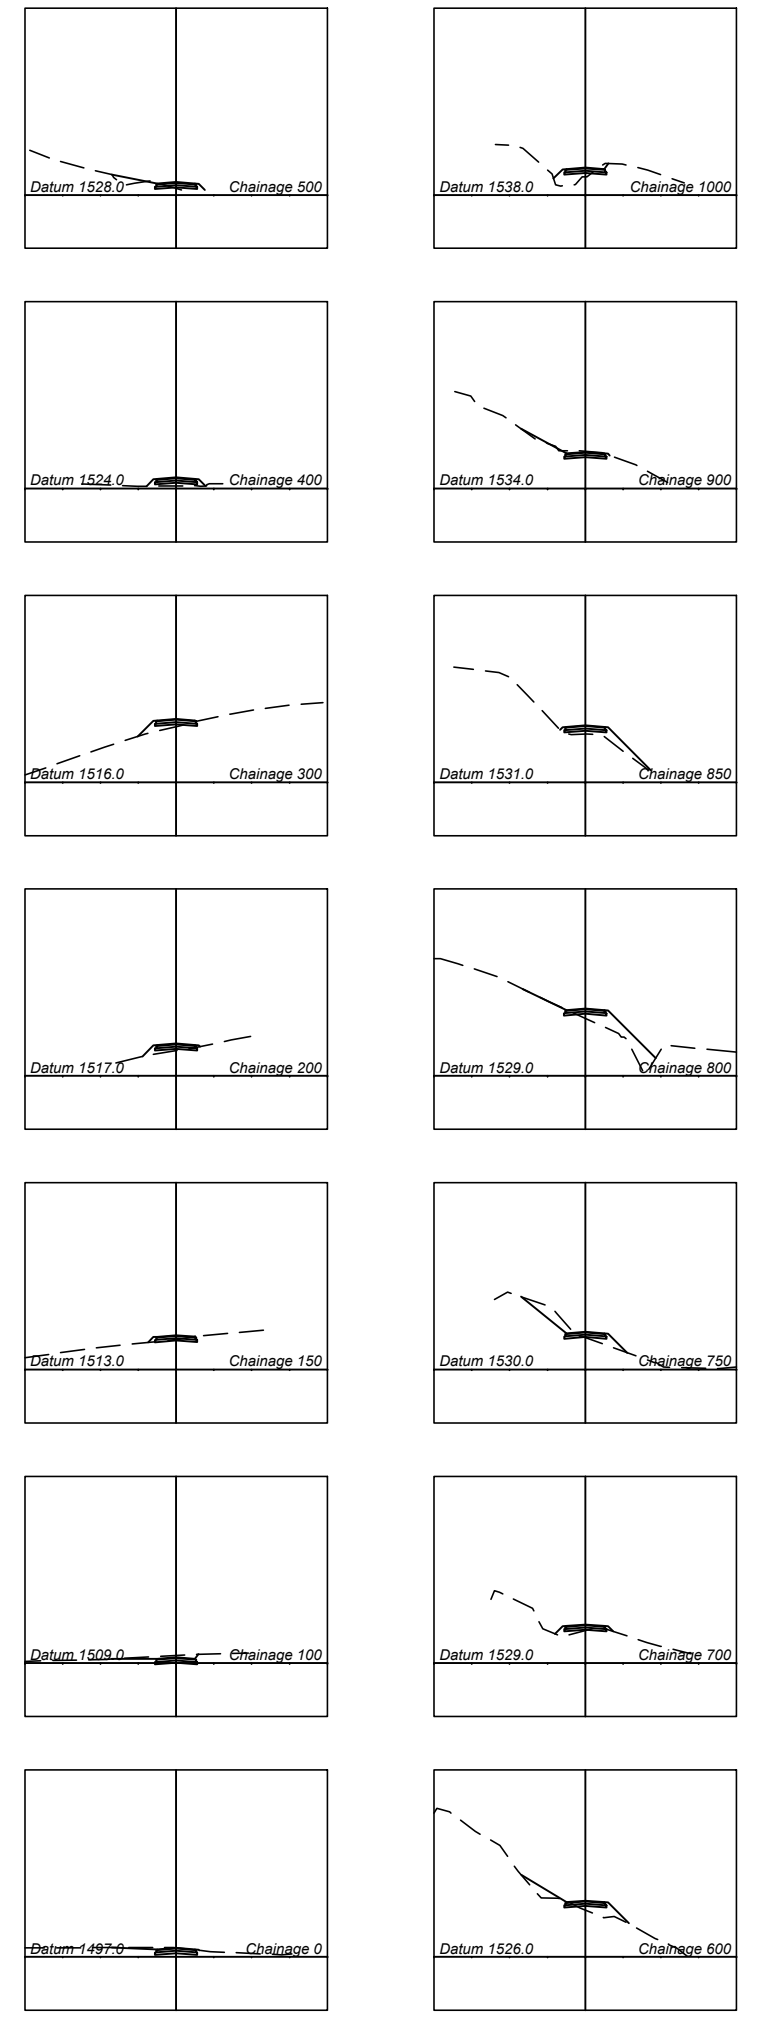

ROAD 4  
Horizontal Scale 1:1000  
Vertical Scale 1:500

