


PROPOSED SUBDIVISION  
**GARANKUWA**  
 ERF 1427 & Erf 1719

The figure A B C D A represents ERF 1427, Garankuwa, measuring 10,8060ha in extent proposed to be subdivided into 368 Portions. (See table below)

The figure E F G H E represents ERF 1719, Garankuwa, measuring 11,1743ha in extent, proposed to be subdivided into 384 Portions. (See table below)

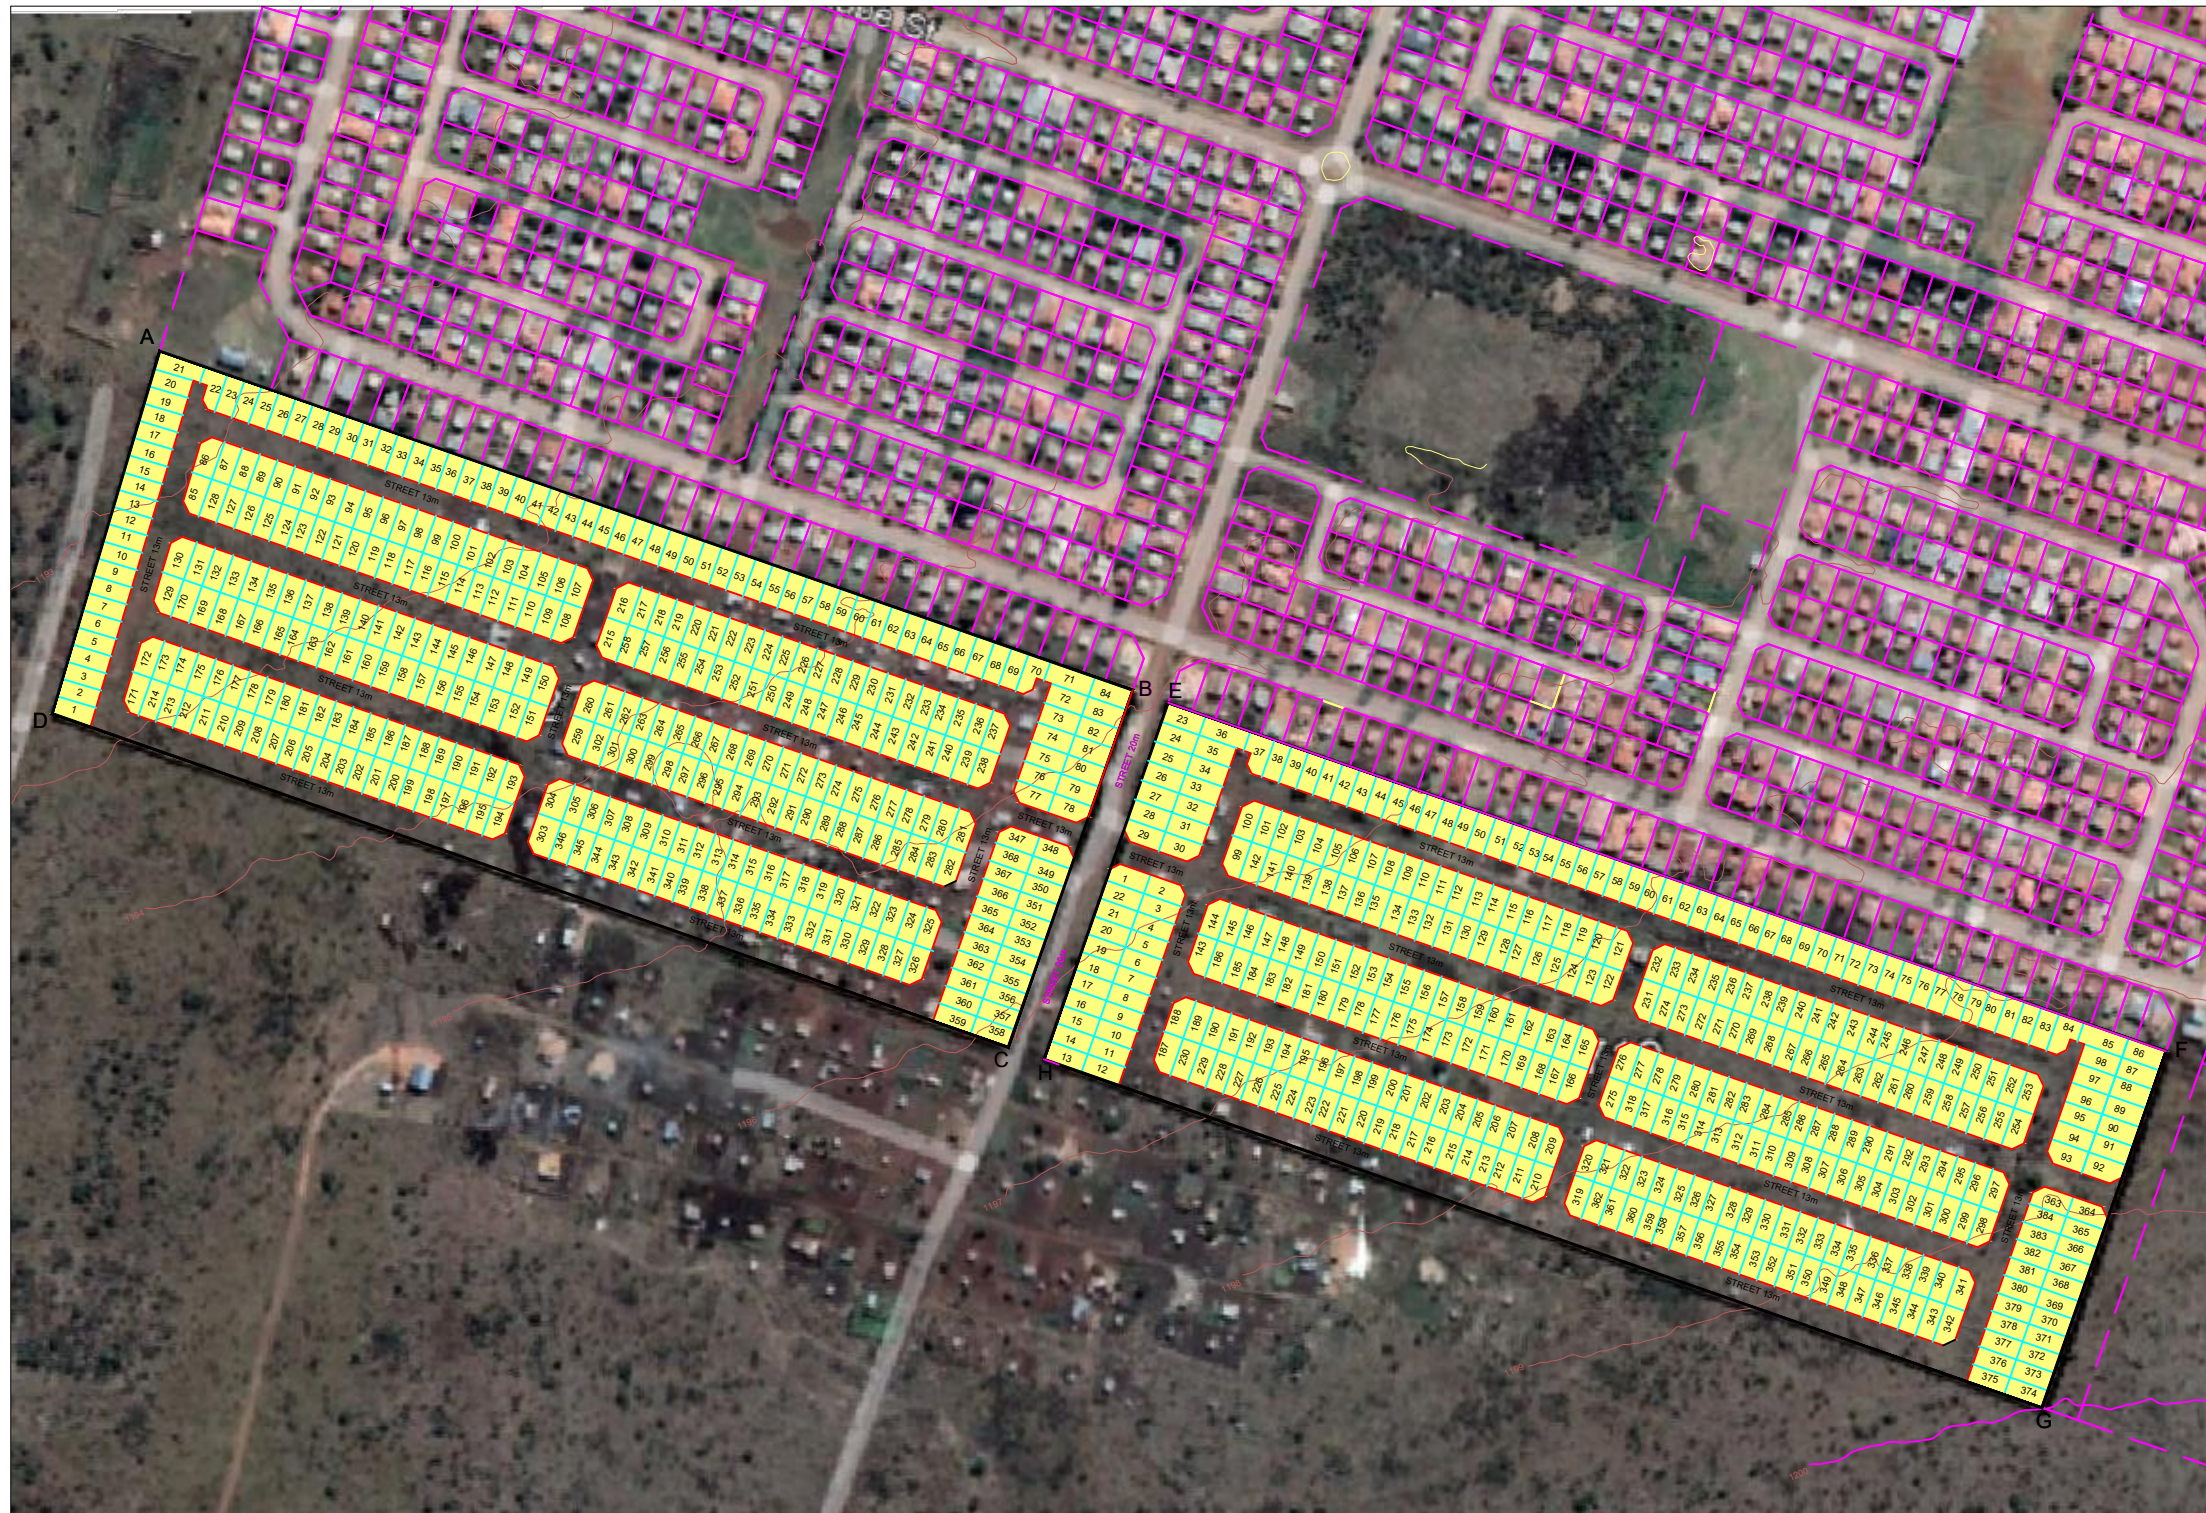

ERF 1427		ERF 1719	
ERF NO.	ERF SIZE	ERF NO.	ERF SIZE
1	214	1, 2	213
2 to 20	204	3 TO 11	210
21	238	12	212
22	202	13	214
23 to 69	200	14 TO 22	210
70	209	23	227
71	270	24 TO 28	227
72 to 76	228	29, 30	218
77, 78	218	31 TO 35	227
79 to 84	228	36	271
85	212	37	235
86	232	38 TO 83	200
87 to 106	207	84	240
107,108	218	85	274
109 to 128	207	86	226
129	232	87 to 91	222
130	252	92	238
131 to 149	214	93	239
150, 151	218	94 to 98	222
152 to 170	214	99, 100	218
171	200	101 to 120	207
172	221	121, 122	218
173 to 191	202	123 to 142	207
192	200	143, 144	218
193, 194	218	145 to 164	207
195	200	165, 166	218
196 to 214	202	167 to 186	207
215, 216	252	187, 188	218
217 to 236	207	189 to 208	207
237, 238	218	209, 210	218
239 to 258	207	211 to 230	207
259, 260	252	231, 232	218
261 to 280	207	233 to 252	206
281, 282	218	253, 254	218
283 to 302	207	255 to 274	206
303, 304	271	275,276	218
305 to 324	207	277 to 296	207
325, 326	236	297, 298	208
327 to 346	207	299 to 318	207
347, 348	218	319, 320	218
349 to 368	210	321 to 340	207
		341, 342	218
		343 TO 362	207
		363, 364	223
		365 to 373	210
		374, 375	202
		376 to 384	210

SCALE: 1: 4000 (A 3 Paper)

PLAN NO: xxxxxxx

Town Planner:  
 TH Strydom  
 Pr. Pln A/2027/2015

Date: 26/07/2022

CLIENT:



**DURAPI**  
**CONSULTING**

Tel: 011 312 8629/8599  
 Fax: 011 312 8638  
 manjith@durapi.co.za  
 herman@durapi.co.za