



REFERENCE DRAWINGS		TITLE	SIGNATURE	TITLE	SIGNATURE
DRG No.	DESCRIPTION			DRAWN BY	
				CHECK BY	
				MANAGER ENGINEERING	
				TECHNICAL PROJECT MANAGER	
				AREA MANAGER	
				CLIENT	

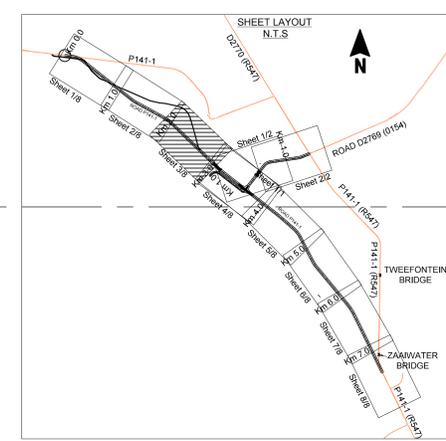

SETTING OUT DATA AND REFERENCE PEGS

← DESIGN SPEED = 100 Km/h →

CENTRE LINE

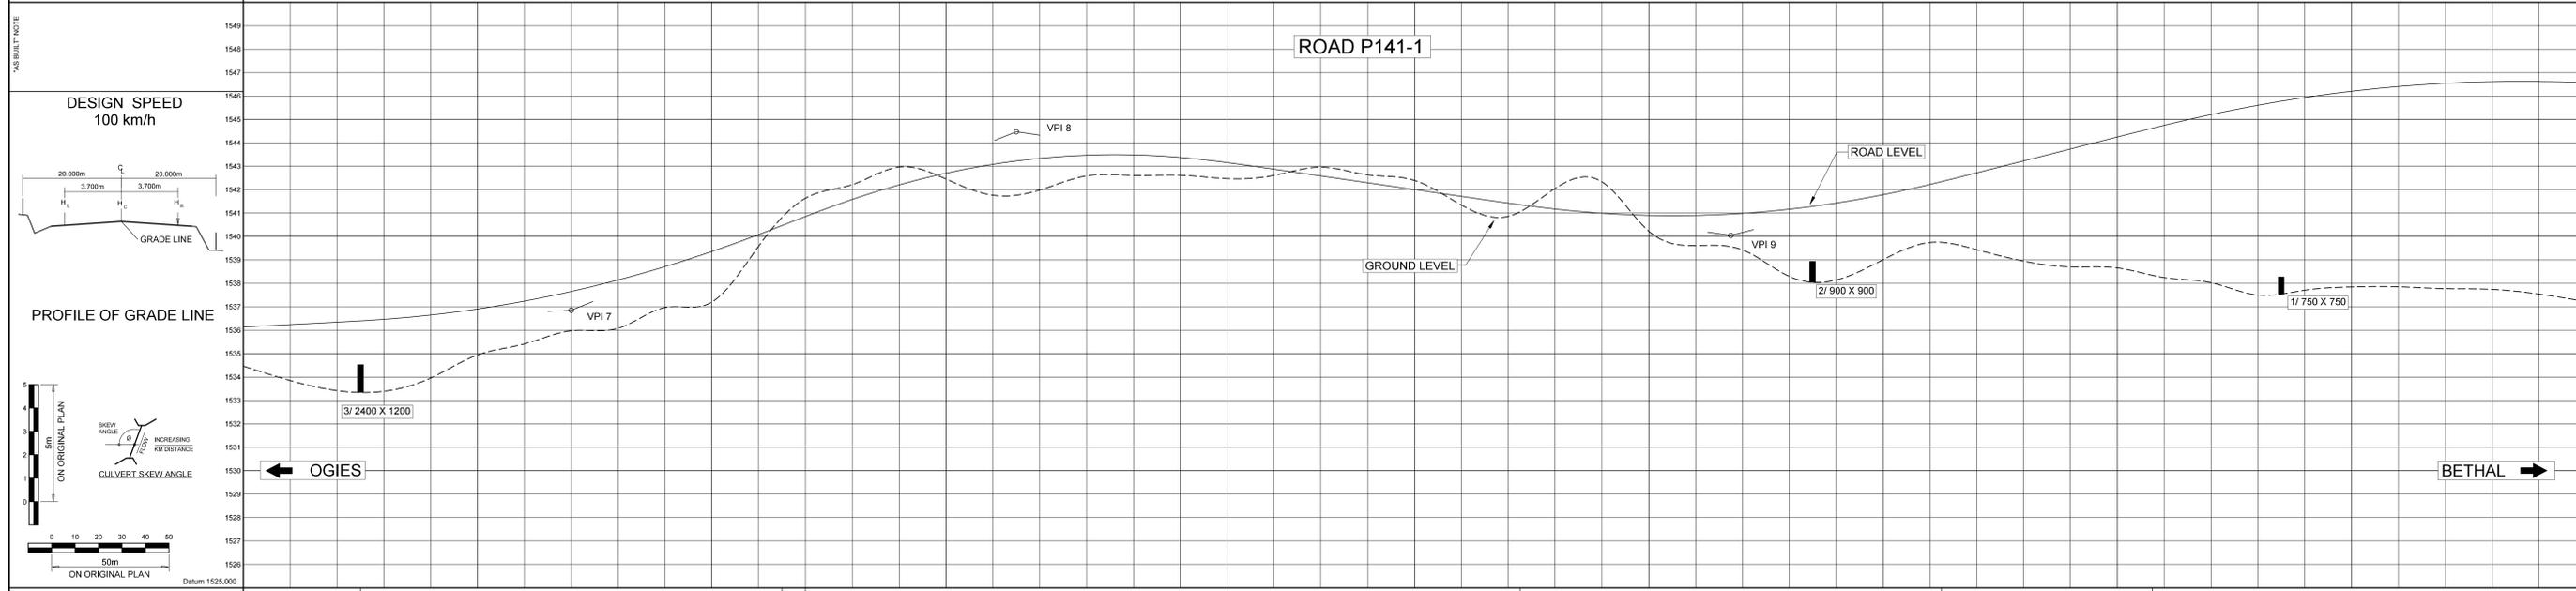

VERTICAL CURVES	BVC	180.0m VC K = 61.4	BVC	180.0m VC K = 32.3	EVC	BVC	180.0m VC K = 45.0	EVC	BVC	500.0m VC K = 61.8	EVC
	2050.0	2140.000	2200.0	2330.000	2400.0	2845.0	2635.000	2725.0	2870.0	3000.000	3000.000

GRADE	0.510 %	4.011 %	-1.452 %	2.548 %
	2140.000	1536.852	2330.000	1544.473

FINAL ROAD LEVELS	H <sub>L</sub> 3.7m LEFT	H <sub>C</sub> ON C	H <sub>R</sub> 3.7m RIGHT
	1538.344	1538.138	1538.032
	1538.118	1538.240	1538.342

SUPERELEVATION	5.870	-5.870
	2000	2000

GROUND LEVELS ON CENTRE LINE	1534.488	1533.811	1533.325	1533.297	1533.527	1535.140	1535.279	1535.218	1535.718	1537.393	1538.598	1539.754	1542.019	1541.883	1543.343	1542.452	1541.657	1541.884	1542.715	1542.548	1542.884	1542.405	1542.813	1543.191	1542.489	1542.659	1541.842	1540.426	1542.218	1543.024	1539.891	1539.950	1539.747	1538.015	1537.853	1539.021	1540.005	1539.425	1538.800	1538.852	1538.801	1538.118	1538.197	1537.254	1537.781	1537.854	1537.881	1537.737	1537.801	1537.866	1537.218
------------------------------	----------	----------	

CHAINAGE m	2000	2020	2040	2060	2080	2100	2120	2140	2160	2180	2200	2220	2240	2260	2280	2300	2320	2340	2360	2380	2400	2420	2440	2460	2480	2500	2520	2540	2560	2580	2600	2620	2640	2660	2680	2700	2720	2740	2760	2780	2800	2820	2840	2860	2880	2900	2920	2940	2960	2980	3000
------------	------	------	

HORIZONTAL ALIGNMENT	Curve 3 Right Radius=350.000 Angle=15°	Direction 314°
----------------------	--	-------------------

DRAINAGE	KILOMETRE DISTANCE SIZE AND ANGLE Ø

SURVEYED BY:		DESIGNED BY:		ENGINEERING AND ENVIRONMENTAL CONSULTING		DESIGN APPROVED		GOEDGEKEUR DEUR APPROVED BY		ONTWERP DEUR DESIGNEER		ONTWERP DEUR		MPUMALANGA REGERING		MPUMALANGA GOVERNMENT		SKAAL / SCALE		LEER Nr / FILE No		DISTRK / DISTRICT		PROVINSIE PLAN Nr / PROVINCE PLAN No	
AA	18/12/2012	For Approval	Lidar Survey	Received 25/10/2011	From Xstrata	JEFFARES & GREEN PTY (Ltd)	ENGINEERING AND ENVIRONMENTAL CONSULTING	ONTWERP DEUR	DESIGNEER	MPUMALANGA REGERING	OPENBARE WERKE, PANE EN VERVOER	MPUMALANGA GOVERNMENT	PUBLIC WORKS, ROADS AND TRANSPORT	H 1:1000	V 1:100	--	--	NKANGALA	MRS 06/-/031s						
No	DATUM DATE	WYSIGINGS / AMENDMENTS	nms Hoof v. Dept. for Head of Dept.	DATUM DATE	HANDTEK / SIGNTR.	DATUM / DATE				REALIGNMENT OF PROVINCIAL ROADS	LONGITUDINAL SECTION km 2.000 TO km 3.000 (SHEET 3 of 8)														

PROVINSIE PLAN No  
MRS 06/-/031s  
XSTRATA COAL PLAN No  
TOP-J&G-5003-CV-01-1110


FOR INFORMATION ONLY



UITPENDATA EN  
VERWYSINGSPENNE


SETTING OUT DATA  
AND REFERENCE PEGS

REFERENCE DRAWINGS		TITLE	SIGNATURE	TITLE	SIGNATURE
DRG No.	DESCRIPTION	MECHANICAL		DRAWN BY	
		PROCESS		CHECK BY	
		PIPING		MANAGER ENGINEERING	
		CIVIL		TECHNICAL PROJECT MANAGER	
		STRUCTURAL		AREA MANAGER	
		ELECTRICAL/INSTRUMENTATION		CLIENT	

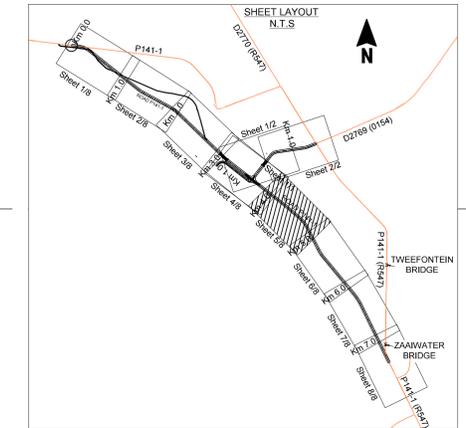

← DESIGN SPEED = 100 Km/h →

CENTRE LINE

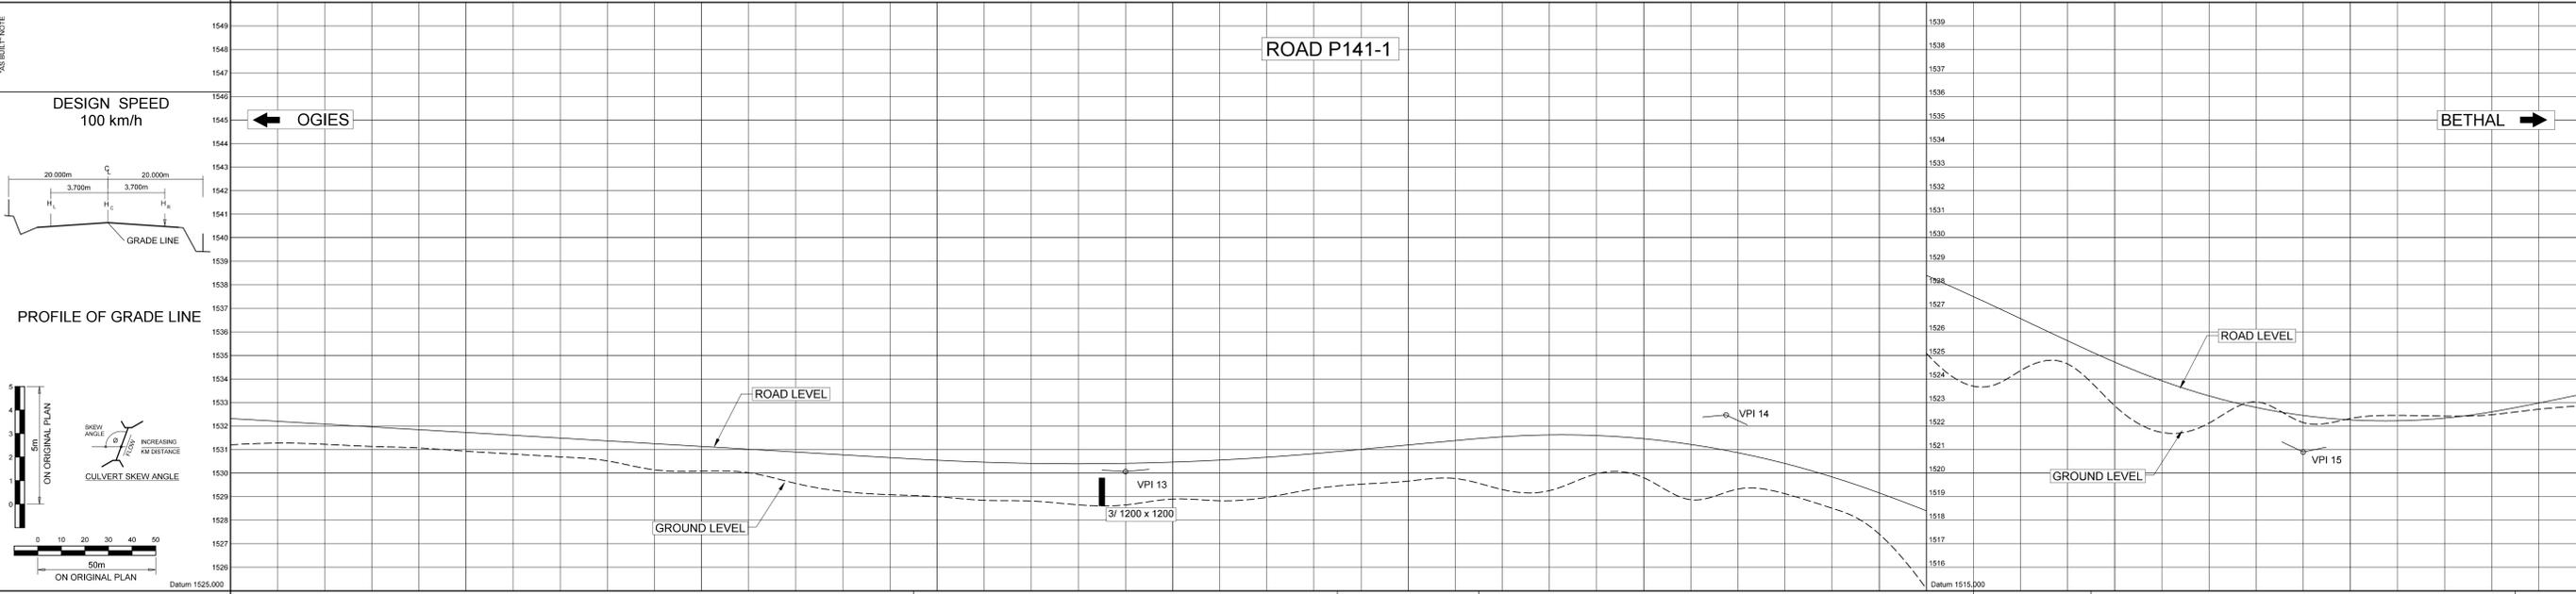

VERTICAL CURVES	GRADE
180.0m VC K = 117.1 210.0m VC K = 37.0 180.0m VC K = 26.5	-0.594 % 0.944 % -4.724 % 2.077 %

FINAL ROAD LEVELS	SUPERELEVATION												
<table border="1"> <tr> <td>H<sub>L</sub> 3.7 m LEFT</td> <td>1532.245</td><td>1532.319</td><td>1532.245</td> </tr> <tr> <td>H<sub>C</sub> ON C</td> <td>1532.298</td><td>1532.200</td><td>1532.126</td> </tr> <tr> <td>H<sub>R</sub> 3.7 m RIGHT</td> <td>1532.007</td><td>1532.081</td><td>1532.007</td> </tr>

GROUND LEVELS ON CENTRE LINE
1531.302, 1531.317, 1531.327, 1531.319, 1531.289, 1531.275, 1531.261, 1531.252, 1531.245, 1531.235, 1531.228, 1531.222, 1531.216,1525.000, 1524.994, 1524.988,1524.760,





