


**LEGEND:**

- EXISTING WATER PIPE LINES
- NEW 250mmØ u-PVC CL16 GRAVITY FEED PIPE
- NEW 250mmØ u-PVC CL12 GRAVITY FEED PIPE
- NEW 110mmØ u-PVC CL12 GRAVITY FEED PIPE
- LOW PRESSURE ZONES

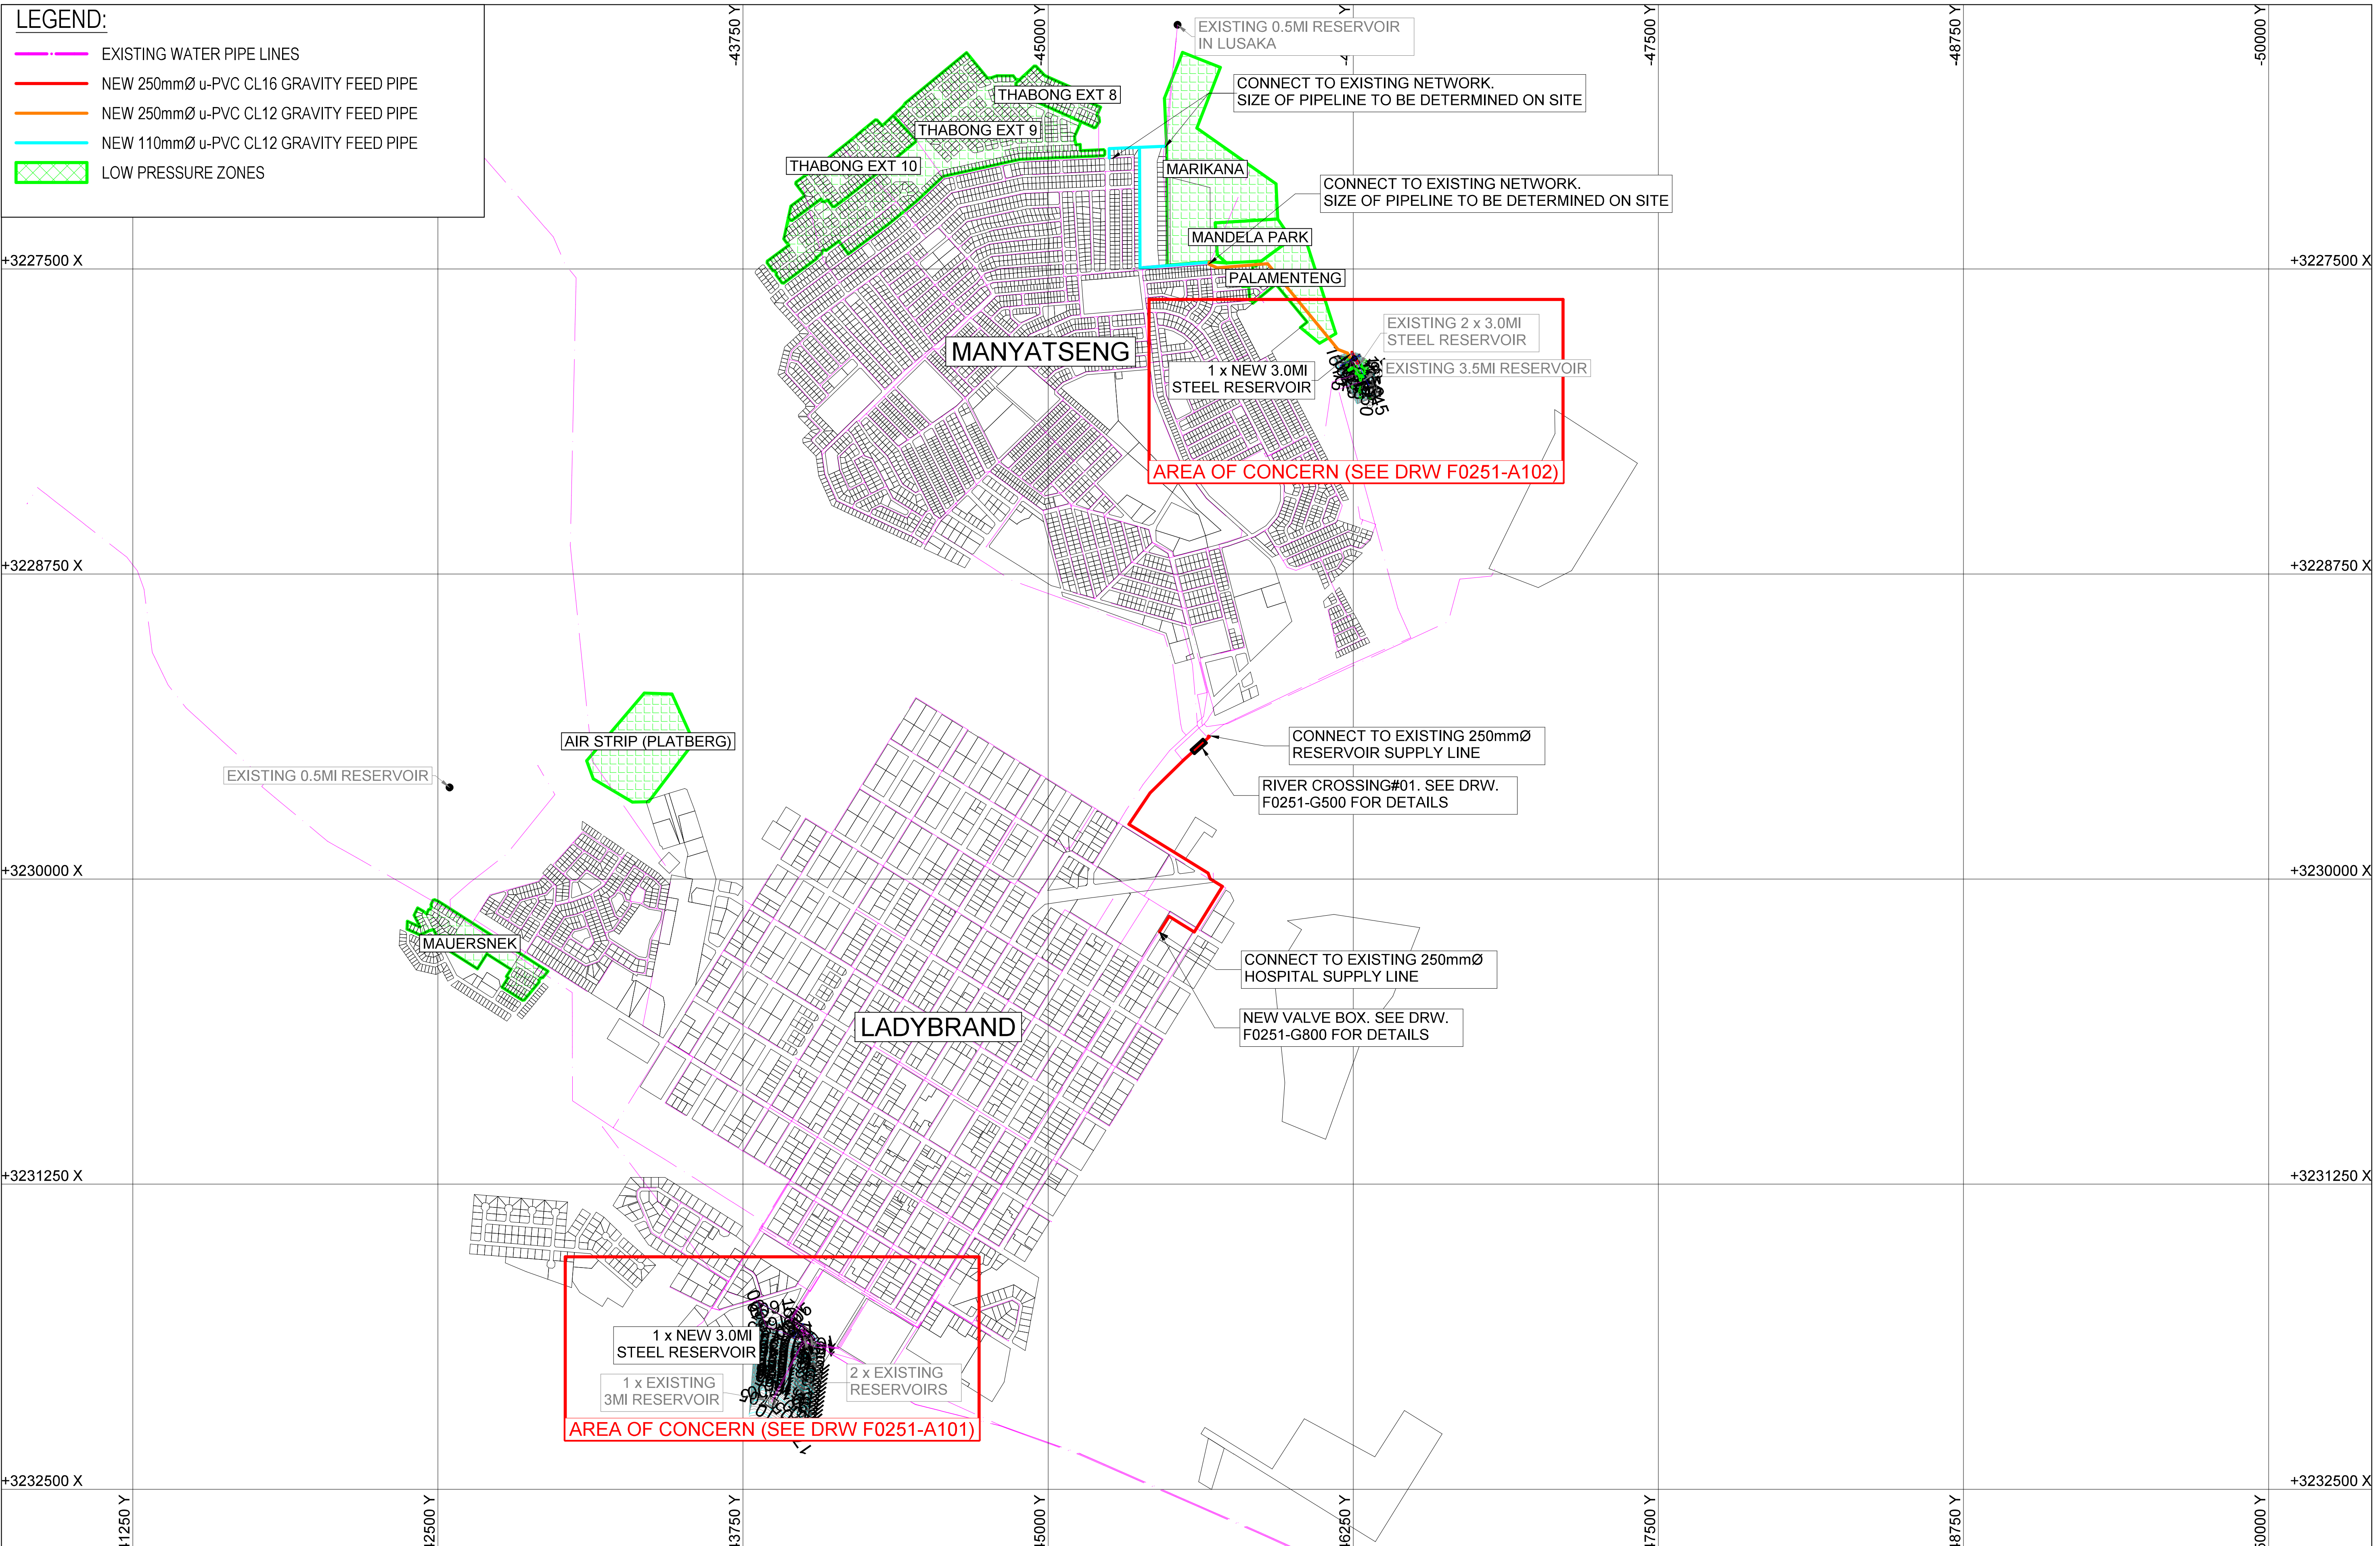

DESIGNED NAME: L.B.F. AMBROSE Prof Reg No: 201370161 DATE: JAN 2021	No.	REVISION	DRAWN	CHECKED	DATE
DRAWN NAME: L.B.F. AMBROSE DATE: MAY 2020					
CHECKED NAME: L.B.F. AMBROSE Prof Reg No: 201370161 SIGNATURE:..... DATE: JAN 2021					

No.	REVISION	DRAWN	CHECKED	DATE

**PROJECT DETAIL**

MANTSOPA LOCAL MUNICIPALITY:  
LADYBRAND BULK WATER SUPPLY  
PHASE 2A

**SERVICE DETAIL**

LAYOUT PLAN AND LIST OF DRAWINGS

MANTSOPA LOCAL MUNICIPALITY



PO BOX 64  
LADYBRAND  
9745

(051) 924 0654  
(051) 924 0020

SCALE:  
1:12500

PAPER SIZE:  
A1: 841 x 594

ENG. DRW NUMBER  
F0251-A100

**PROJECT STATUS**

CONCEPT DRAWING  
 TENDER DRAWING  
 APPROVED CONSTRUCTION DRAWING  
 AS BUILT DRAWINGS