



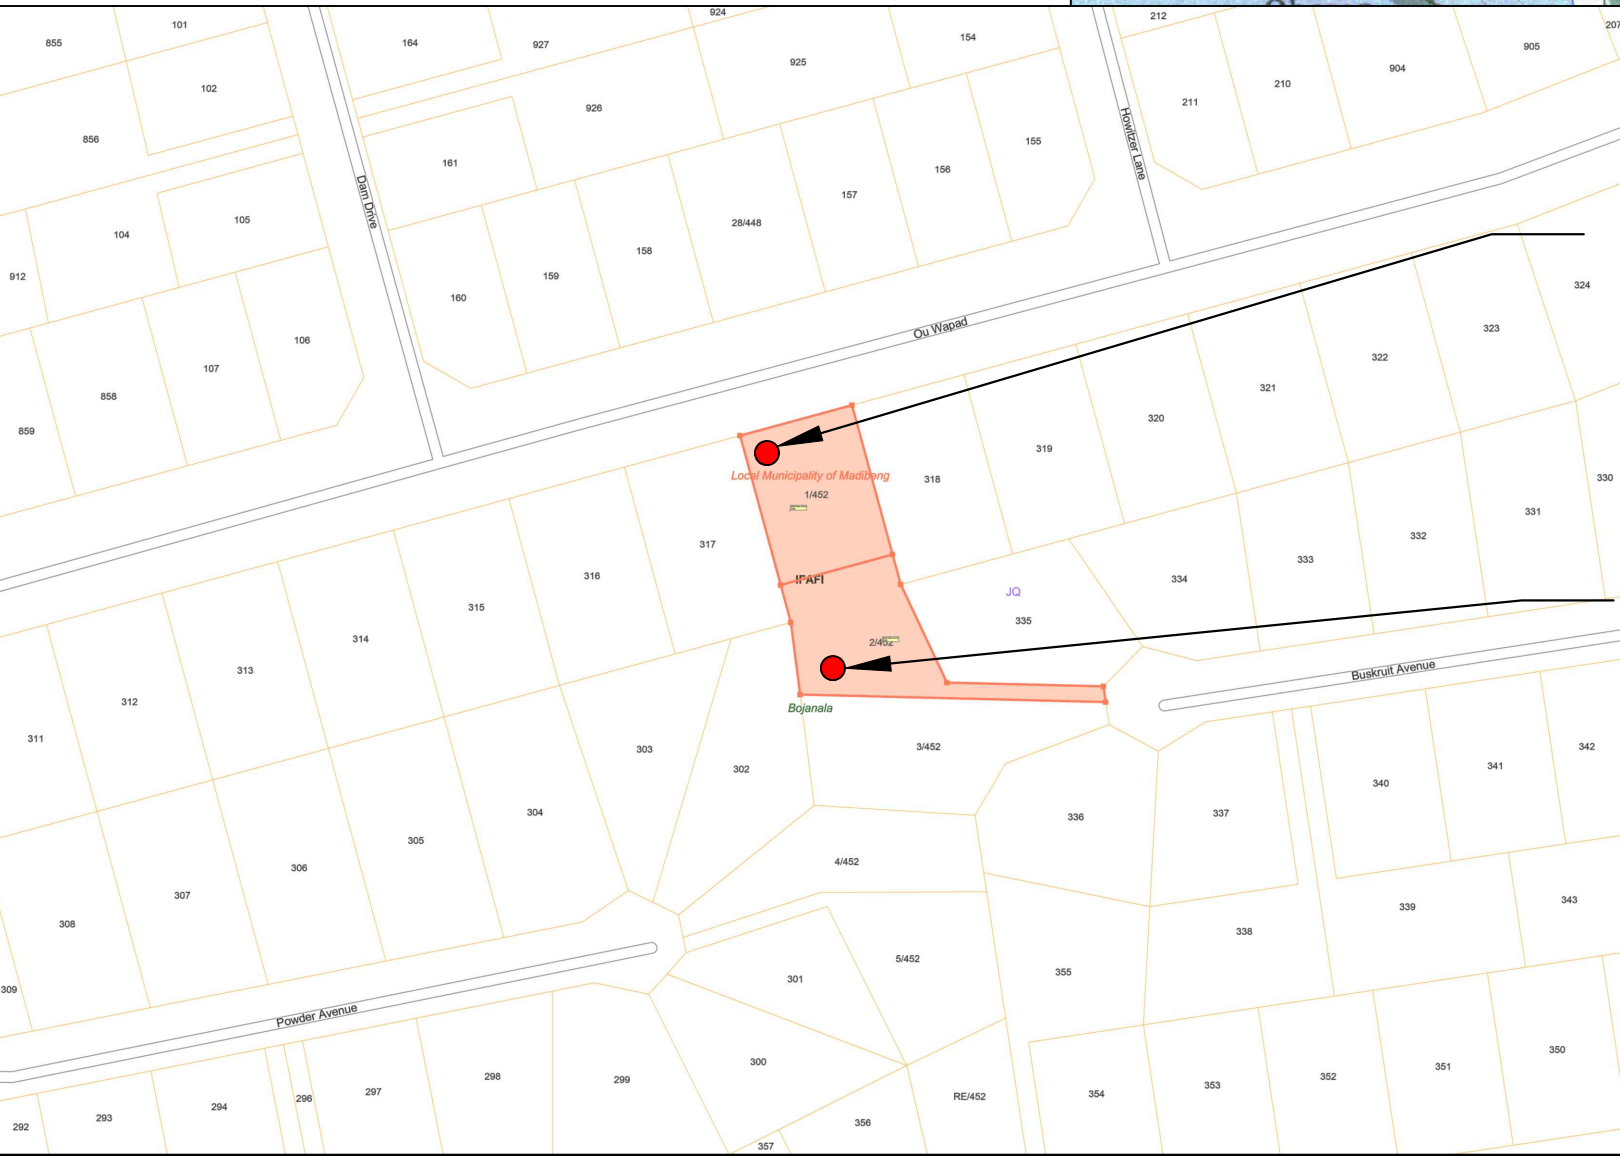

PROPOSED MAST POSITION

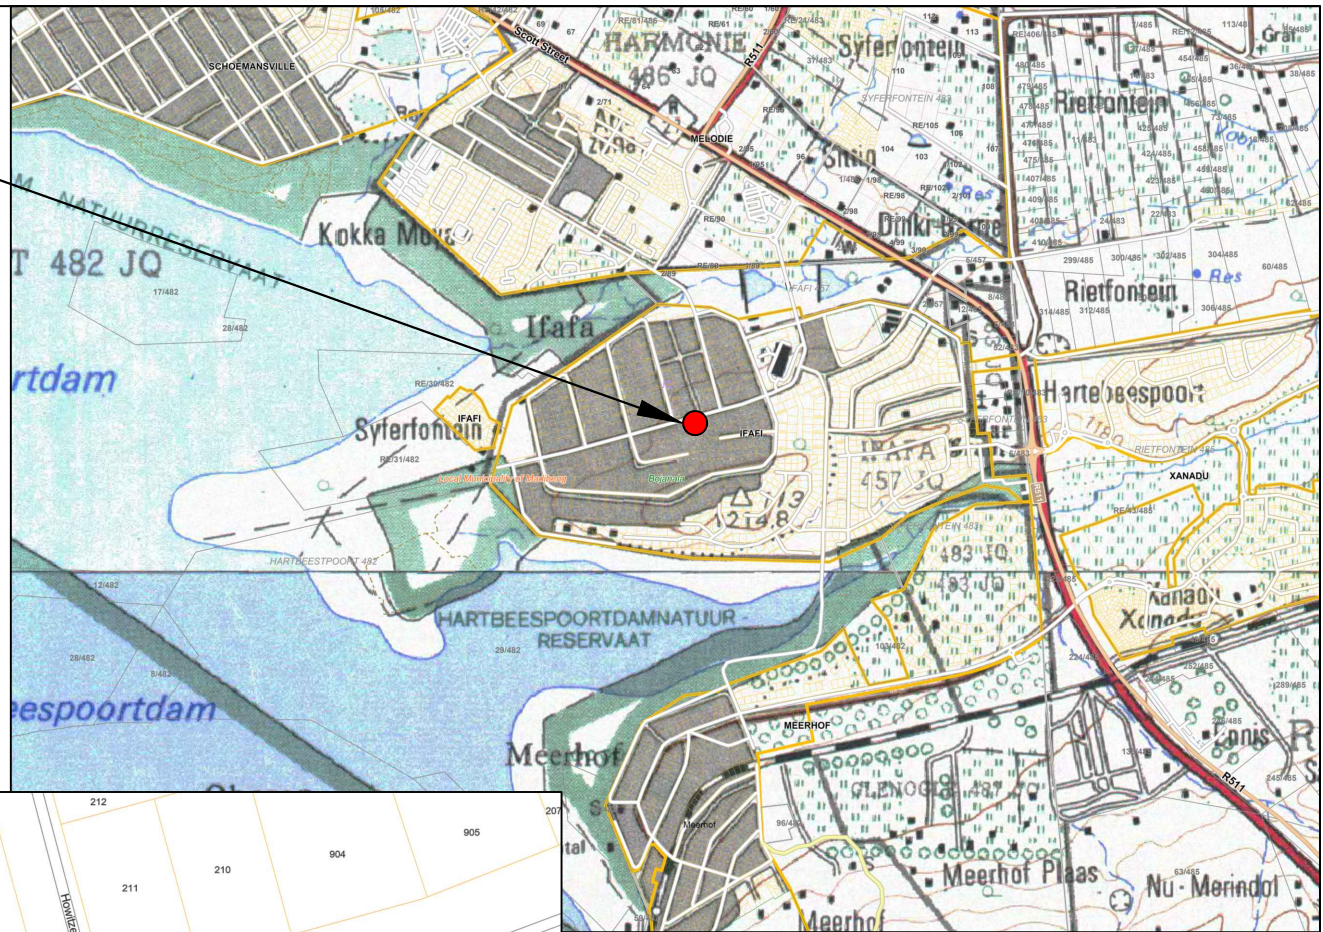

PROPOSED MAST POSITION 1
S 25° 44' 42.8" E 27° 53' 49.3"

PROPOSED MAST POSITION 2
S 25° 44' 44.6" E 27° 53' 49.9"



Revision

Notes

Stamp Here:

COORDINATES:
 S 25° 44' 42.8" E 27° 53' 49.3"
 HASL: 1192m

DEVELOPLAN
 PIETERSBURG
 INCORPORATED
 Reg. No. 993199/21

P.O. Box 1883
 Pietermaritzburg, 0700
 Tel: 015 - 291 4176 / 7
 Fax: 086 218 2307

Town planners & Environmental consultants
tecoplan@mweb.co.za

VODACOM Site Name:
IFAFI

PROPERTY DESCRIPTION:
 PORTION 1 OF ERF 452
 IFAFI
 MADIBENG LOCAL MUNICIPALITY
 NORTH WEST

CADASTRAL MAP	
Drawn By:	TEK
Checked By:	
Date Drawn:	2017/11/10
SCR Job No:	
4	BS: 62250