


A1 DO NOT SCALE - IF IN DOUBT ASK

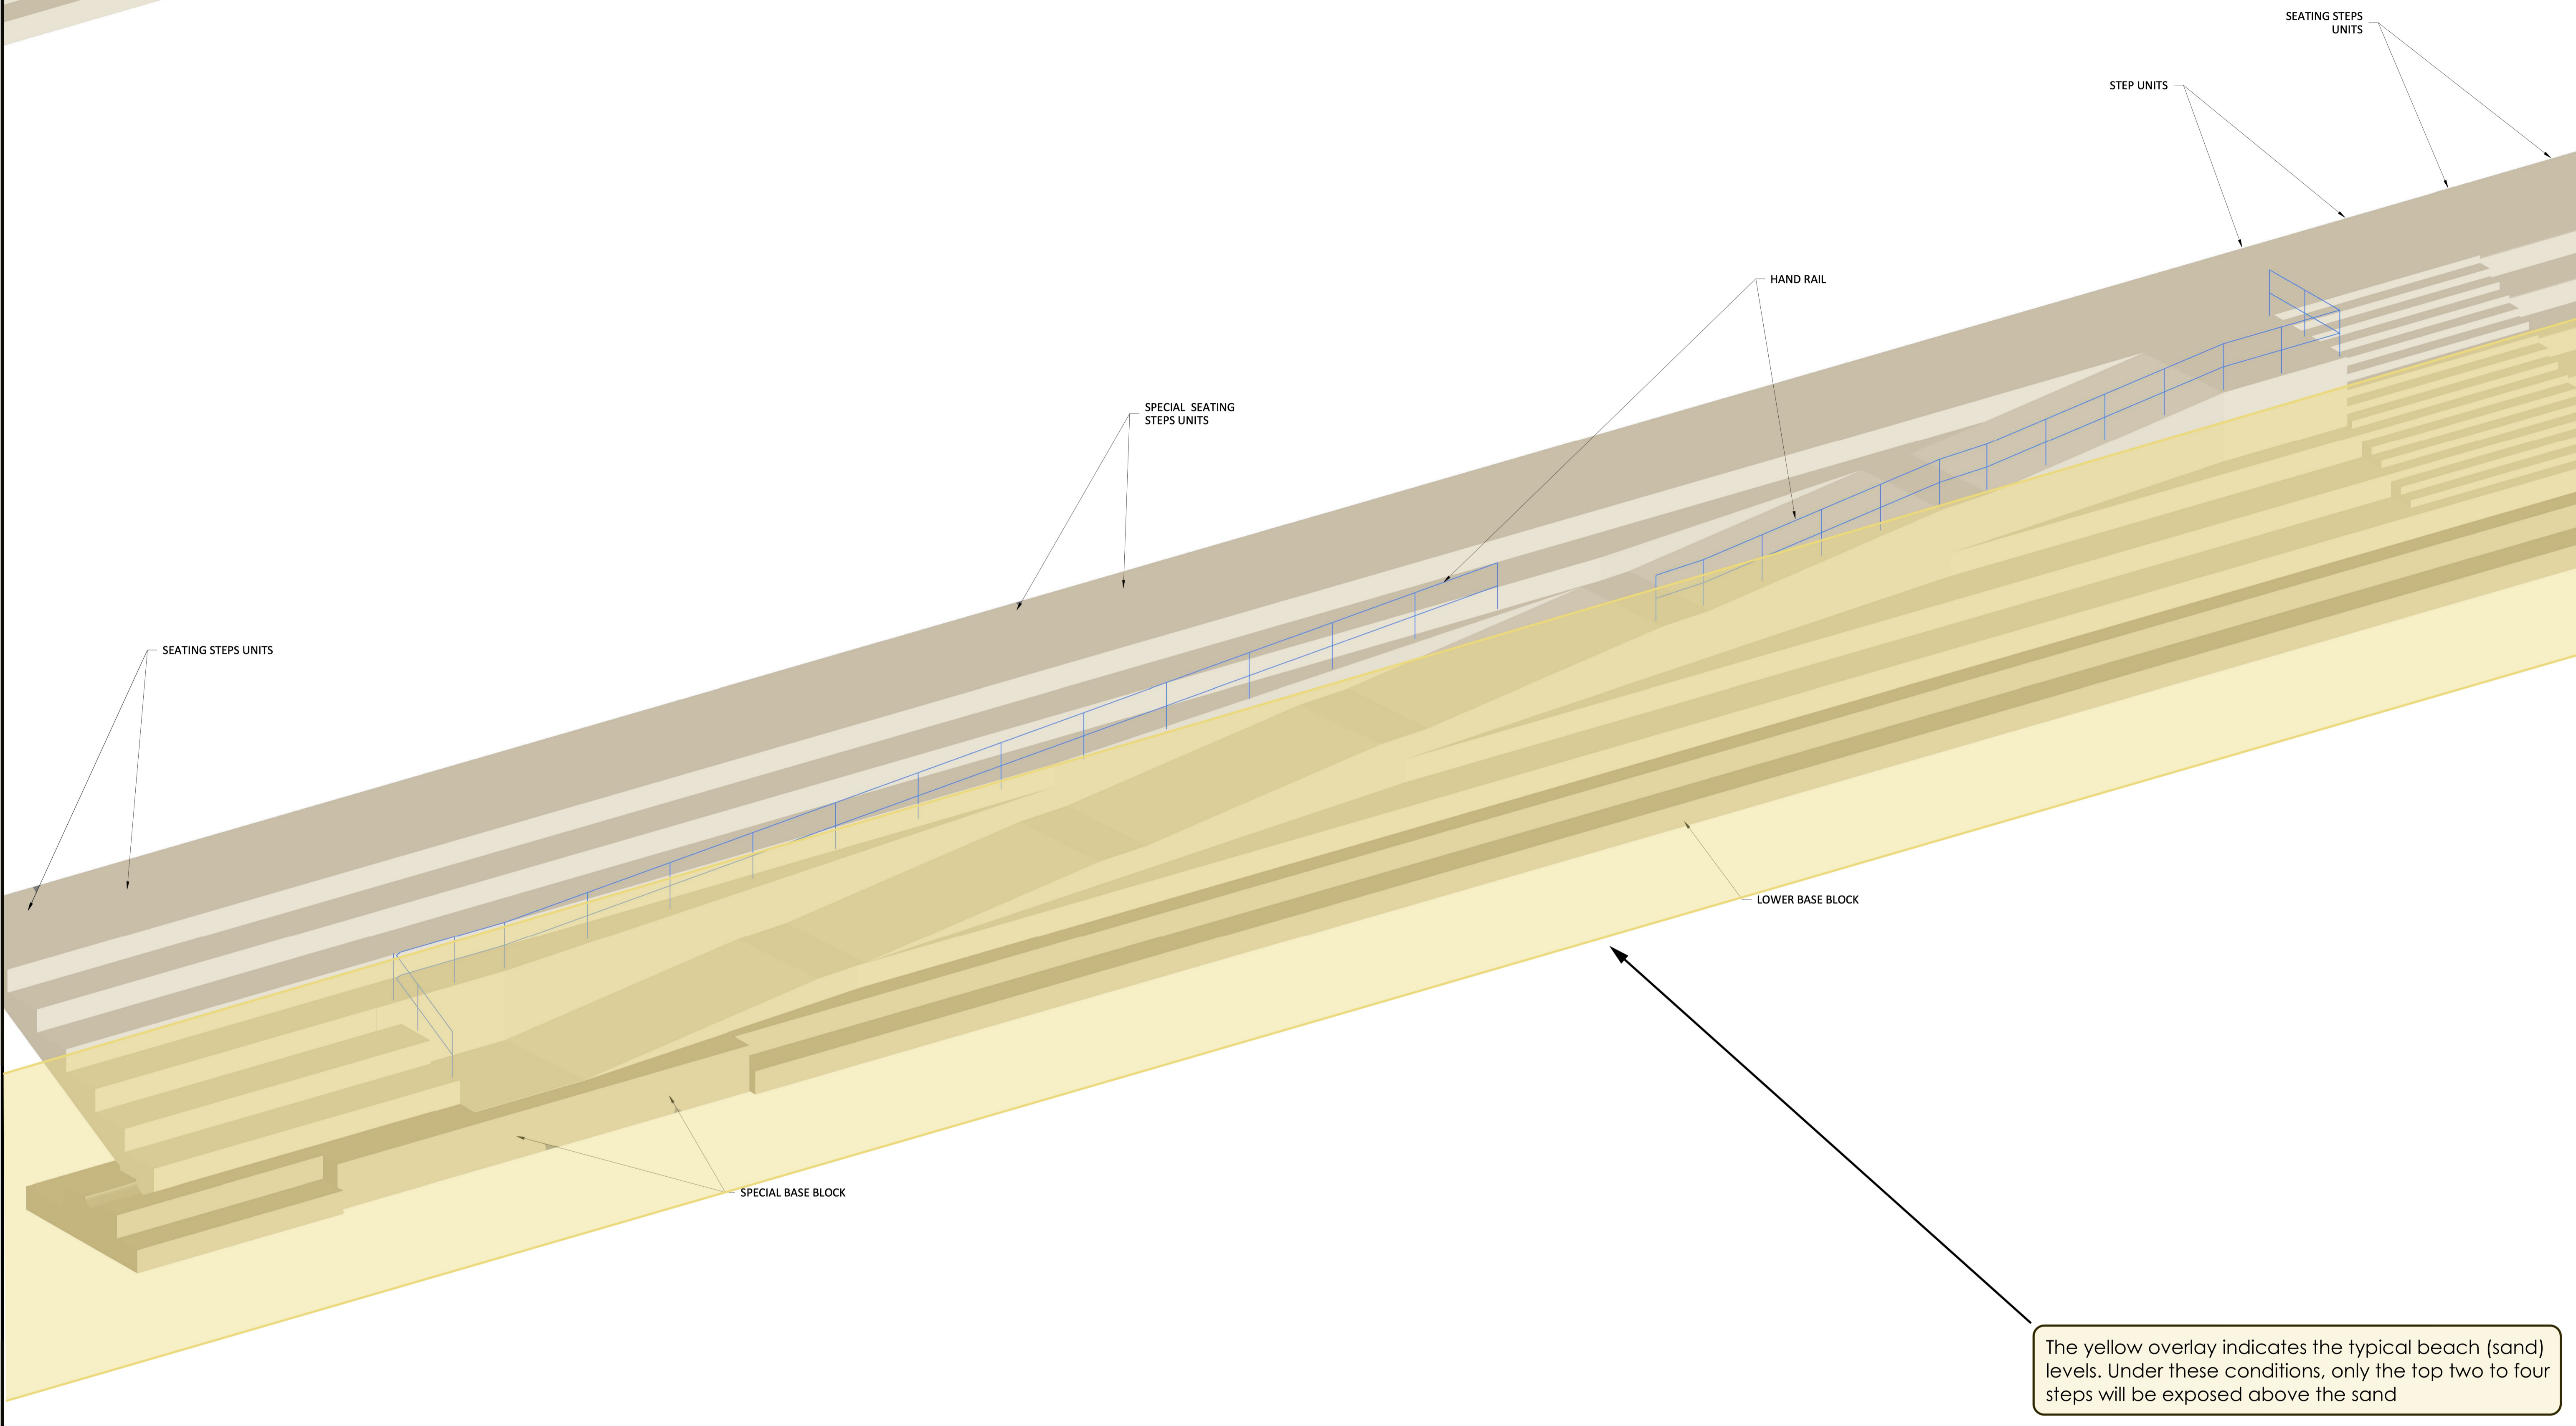

The yellow overlay indicates the typical beach (sand) levels. Under these conditions, only the top two to four steps will be exposed above the sand

REFERENCE DRAWINGS	
DRAWING NO.	REFERENCE
S2135-03-DR-ST-111-S1	PROMENADE - LAYOUT
S2135-03-DR-ST-113-S1	PROMENADE - RAMP DETAILS

NOTES:

DRAFT

NO.	DESCRIPTION	BY	CHK'D	DATE	APPROVED
C	UNITS UPDATED.	RA	NE	14-03-2023	DRAWING CHECKED
B	ISSUED FOR APPROVAL	GdT	LJK	15-12-2022	DESIGN CHECKED
A	INTERNAL REVIEW.	RA	LJK	07-11-2022	CHECKED
					APPROVED

STATUS REVIEW	(A) INTERDISCIPLINARY (B,C, D, E...) UPDATES	(O) APPROVED (1,2,3...) CHANGES (N) NULL	FILE NAME	S2135-03-DR-ST-234-S1 A X1.dwg
			TIME STAMP	16 May 2023 07:40:57

CLIENT	CITY OF CAPE TOWN ISIXEKO SASEKAPA STAD KAAPSTAD
PROJECT	MUIZENBERG BEACH UPGRADE 375C-218-19: WP-118
DRAWING TITLE	STEPPED REVETMENT PROMENADE RAMP - 3D VIEW
SCALE	N/A

PROJECT	MUIZENBERG BEACH UPGRADE 375C-218-19: WP-118
DRAWING TITLE	STEPPED REVETMENT PROMENADE RAMP - 3D VIEW
SCALE	N/A
CLIENT NUMBER	MB_16740_M_113_0

F:\PRDW\S2135 Muizenberg Beach Upgrades - Drawings\07 Work in Progress\S2135-03-DR-ST-234-S1 A X1.dwg