


A1 DO NOT SCALE - IF IN DOUBT ASK

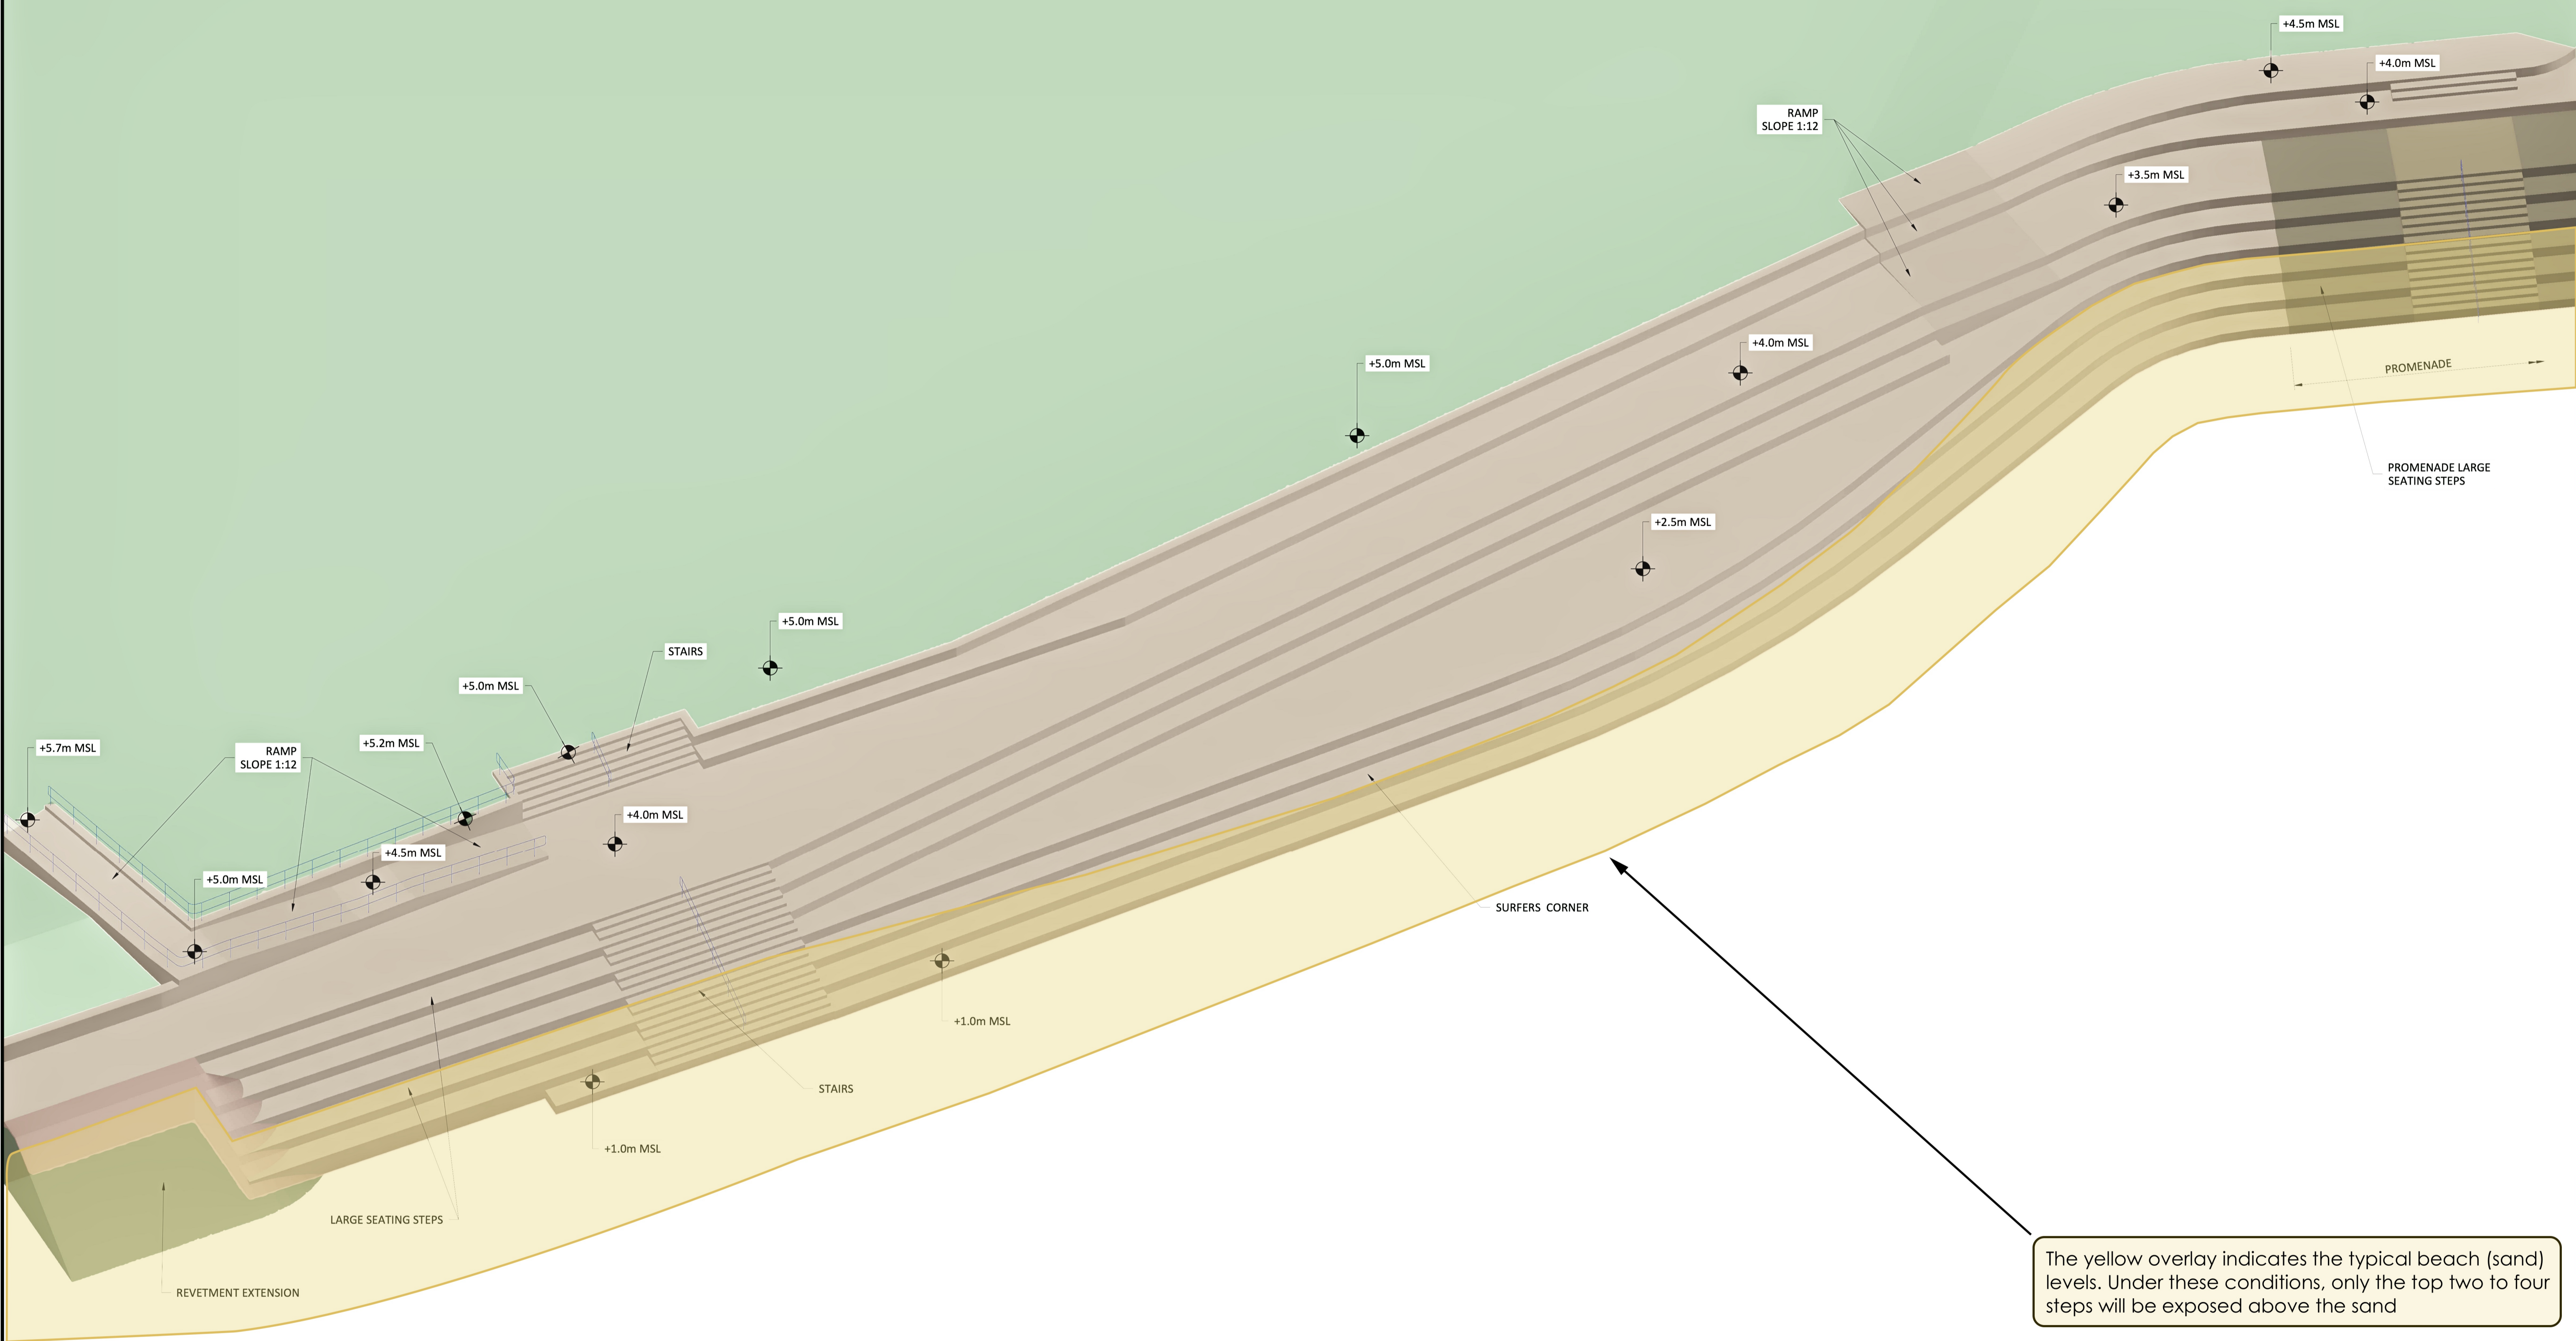

REFERENCE DRAWINGS	
DRAWING NO.	REFERENCE
S2135-03-DR-ST-221-S1	SURFER'S CORNER - LAYOUT
S2135-03-DR-GA-204-S1	GENERAL SPECIFICATION SHEET

**NOTES:**  
 ALL DRAWINGS TO BE READ IN CONJUNCTION WITH THE SPECIFICATION. THE CONTRACTOR SHALL VERIFY ALL CONDITIONS, DIMENSIONS AND LEVELS SHOWN ON THE DRAWINGS ON SITE AND NOTIFY THE SUPERVISOR OF ANY DISCREPANCIES BEFORE COMMENCING CONSTRUCTION. DO NOT SCALE DRAWINGS. ONLY DIMENSIONS SHOWN TO BE USED. ALL LEVELS REFERENCED TO MEAN SEA LEVEL (MSL) UNLESS NOTED OTHERWISE.

DRAFT

NO.	DESCRIPTION	BY	CHK'D	DATE										
A	INTERNAL REVIEW	RA	NE	11-05-2023										
<table border="1" style="width: 100%;"> <thead> <tr> <th>STATUS REVIEW</th> <th>(A) INTERDISCIPLINARY (B,C, D, E...) UPDATES</th> <th>(O) APPROVED (1,2,3...) CHANGES (N) NULL</th> <th>FILE NAME</th> <th>TIME STAMP</th> </tr> </thead> <tbody> <tr> <td></td> <td></td> <td></td> <td>S2135-03-DR-ST-222-S1 A X1.dwg</td> <td>11 May 2023 11:30:03</td> </tr> </tbody> </table>					STATUS REVIEW	(A) INTERDISCIPLINARY (B,C, D, E...) UPDATES	(O) APPROVED (1,2,3...) CHANGES (N) NULL	FILE NAME	TIME STAMP				S2135-03-DR-ST-222-S1 A X1.dwg	11 May 2023 11:30:03
STATUS REVIEW	(A) INTERDISCIPLINARY (B,C, D, E...) UPDATES	(O) APPROVED (1,2,3...) CHANGES (N) NULL	FILE NAME	TIME STAMP										
			S2135-03-DR-ST-222-S1 A X1.dwg	11 May 2023 11:30:03										

CITY OF CAPE TOWN ISIXEKO SASEKAPA STAD KAAPSTAD	<b>CLIENT</b> CITY OF CAPE TOWN ISIXEKO SASEKAPA STAD KAAPSTAD
PRDW Consulting Port and Coastal Engineers	<b>CLIENT</b> PRDW Consulting Port and Coastal Engineers

<b>PROJECT</b>		MUIZENBERG BEACH UPGRADE 375C-218-19: WP-118	
<b>DRAWING TITLE</b>		STEPPED REVETMENT SURFERS CORNER 3D VIEW	
<b>SCALE</b>	N.T.S.	<b>CODE</b>	S2135-03 -DR- ST - 222 - S1 - A
<b>CLIENT NUMBER</b>	MB_16740_M_111_0	<b>DISCIPLINE</b>	ST
<b>CONSECUTIVE</b>	111	<b>SHEET</b>	A
<b>REVISION</b>		<b>DRAFT</b>	