


PLAN LAYOUT
1:50

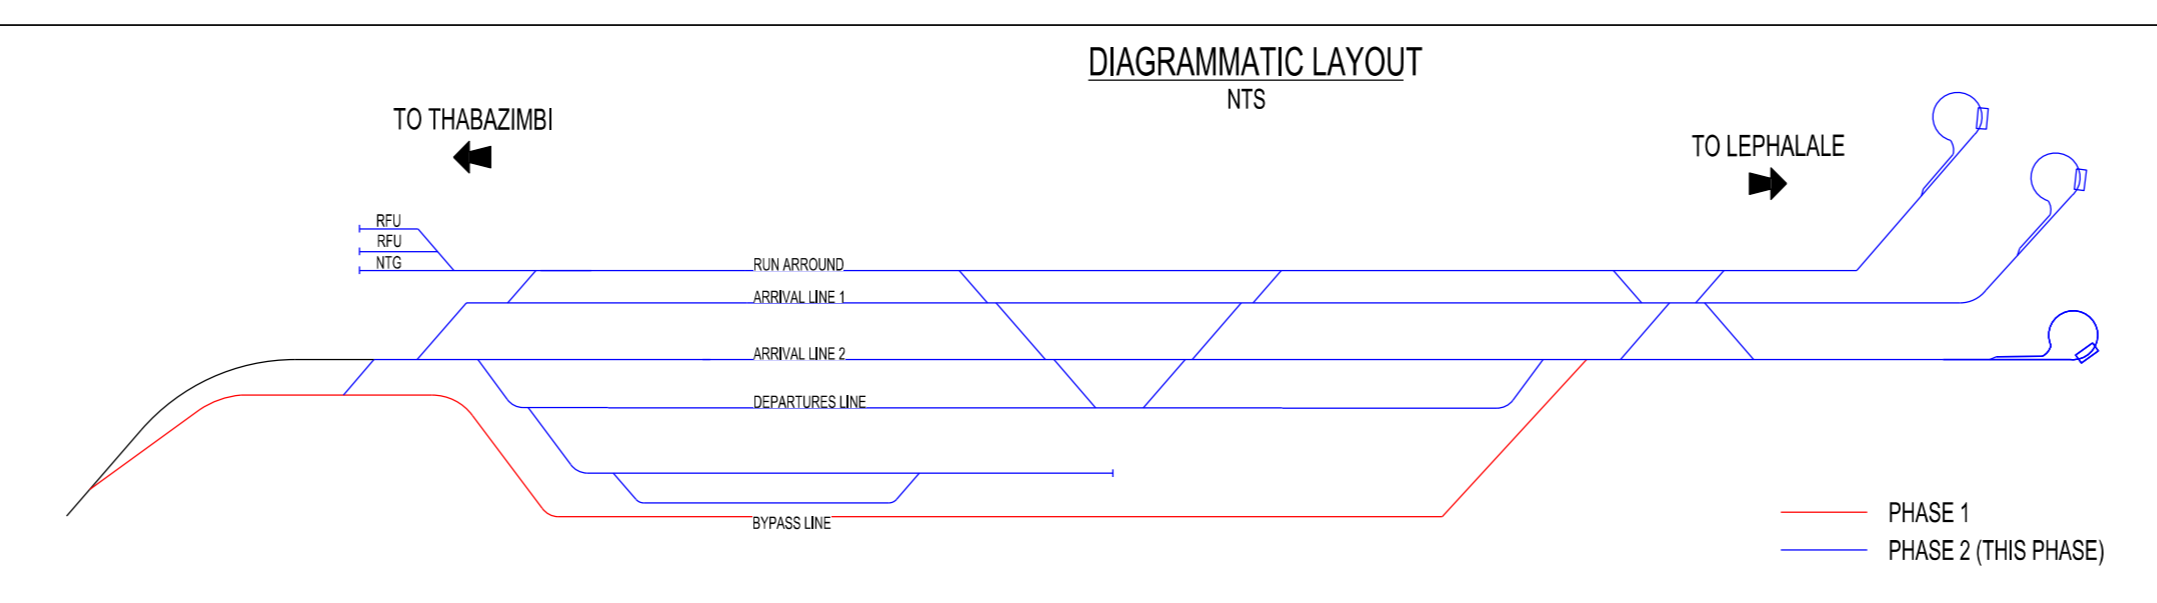

REVISIONS			
NO.	DESCRIPTION	BY	CHKD APPD DATE
2	ISSUED FOR CLIENT REVIEW	SM JB	25-10-2017
1	ISSUED FOR SQUAD CHECK	SM JB	18-10-2017

CONTRACTOR / CONSULTANT				TRANSNET CAPITAL PROJECTS			
TITLE	NAME	SIGN	DATE	TITLE	NAME	SIGN	DATE
				DRAWN	SM	[Signature]	16 10 17
				CHECKED	JB	[Signature]	16 10 17
				DESIGNED	SM	[Signature]	16 10 17
				CHECKED	JB	[Signature]	16 10 17
OPERATING DIVISIONS				PR. ENG. / PR. TECH. / PR. ARCH			
TITLE	NAME	SIGN	DATE	NAME	DATE		
				[Signature]	05 11 17		
				SIGNATURE	[Signature]		
				SCALE	AS SHOWN		

Transnet Capital Projects


TRANSNET (PTY) LTD (TRADING AS TRANSNET CAPITAL PROJECTS) REG. NO. 196800000030
 CARLTON CENTRE
 150 COMMISSIONER STREET
 JOHANNESBURG 2001
 TEL: 011 308 3000
 FAX: 011 308 2315

THABAZIMBI-LEPHALLE

**LEPHALLE NSF YARD
 WATERBERG - STAGE 3
 PLAN LAYOUT - BULK WATER SUPPLY
 GUARD HOUSE**

PROJECT NUMBER	OD	FBS	DES	TYPE	DRAWING NO.	SHEET	REV	ID
IA03.4.2.4.3.0.2	4	1	A	C	L	A	0	0
					0	3	0	5
							2	SM

DRAWING NO.	REFERENCE
1	REFERENCE DRAWINGS

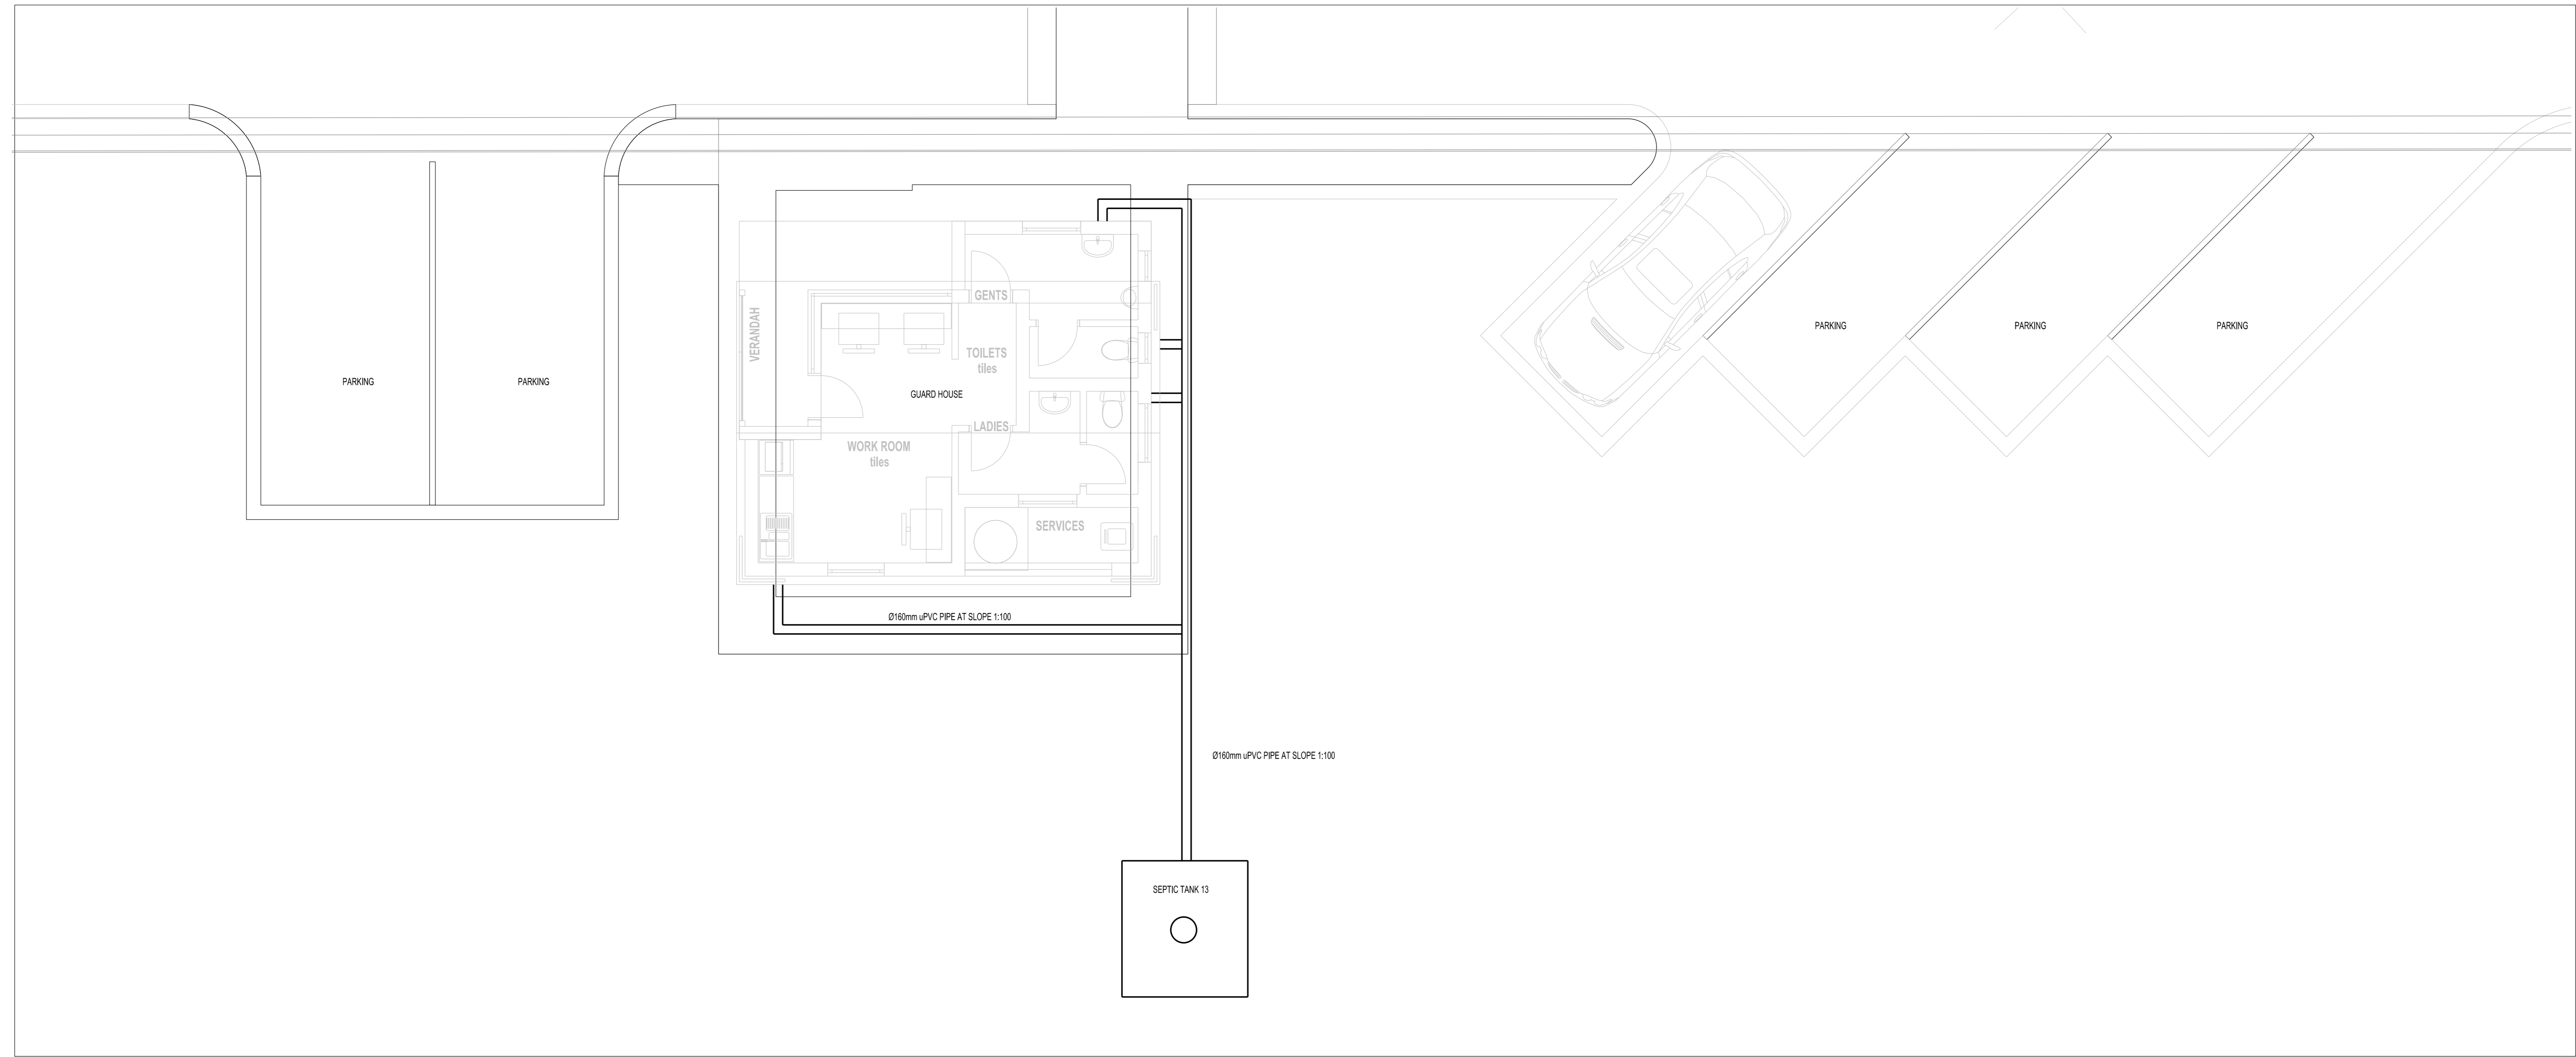

SEWER LONGITUDINAL - GUARD HOUSE

SCALE 1:100

NOTES

- 1. DO NOT SCALE DRAWING - ONLY DIMENSIONS SHOWN TO BE USED.
- 2. THE CONTRACTOR SHALL VERIFY ALL CONDITIONS, DIMENSIONS AND LEVELS ON THE SITE AND NOTIFY THE NEC SUPERVISOR OF ANY VARIATIONS BEFORE CONSTRUCTION.

DRAWING NO.	REFERENCE
1	REFERENCE DRAWINGS

NO.	DESCRIPTION	BY	CHKD	APPD	DATE
2	ISSUED FOR CLIENT REVIEW	TM	JB		27/10/2017
1	ISSUED FOR SQUAD CHECK	TM	JB		19/10/2017

REVISIONS

This document including all design and information thereon is Confidential Intellectual Property of Transnet Capital Projects. Copyright and all other rights are reserved by Transnet. This document may only be used for its intended purpose.

CONTRACTOR / CONSULTANT				TRANSNET CAPITAL PROJECTS			
TITLE	NAME	SGN	DATE	TITLE	NAME	SGN	DATE
				DRAWN	TM		27 10 17
				CHECKED	JB		27 10 17
				DESIGNED	TM		27 10 17
				CHECKED	JB		27 10 17
OPERATING DIVISIONS				PR. ENG. / PR. TECH. / PR. ARCH			
TITLE	NAME	SGN	DATE	NAME	SGN	DATE	DATE
				NAME: S. HEERA			
				SIGNATURE: <i>S. Heera</i>		05 11 17	
				REG. NUMBER: 660296			
				SCALE: AS SHOWN			

Transnet Capital Projects
TRANSNET IS A DIVISION OF TRANSNET CAPITAL PROJECTS (Pty) Ltd. REG. NO. 2008/000000000
 CARLTON CENTRE
 150 COMMISSIONER STREET
 JOHANNESBURG 2001

TRANSNET

PYRAMID SOUTH - LEPHALALE

LEPHALE NSF YARD
 WATERBERG STAGE 3
 SEWER LAYOUT
 GUARD HOUSE

PROJECT NUMBER	DD	FBS	DES	TYPE	DRAWING NO.	SHEET	REV	ID
4.2.4.3.0.2	4	1	A	5	C	L	A	0004061.2