



QUARRY 1		
OWNER	PROPERTY	LEGEND
Libyite Communal Trust Cell: 072 171 5068 / 079 436 9802 / 082 608 0714 Email: info@libyite.com hangwani@libyite.com Postal: P.O. Box 135 Kopongwen 1295	PORTION 100 OF THE FARM STRATHMORE 214	QUARRY AREA 20.44 ha
		PROPOSED AREA TO BE UTILISED
		DRAINAGE LINE
		BUFFER
		POWER LINE (33/22kV)

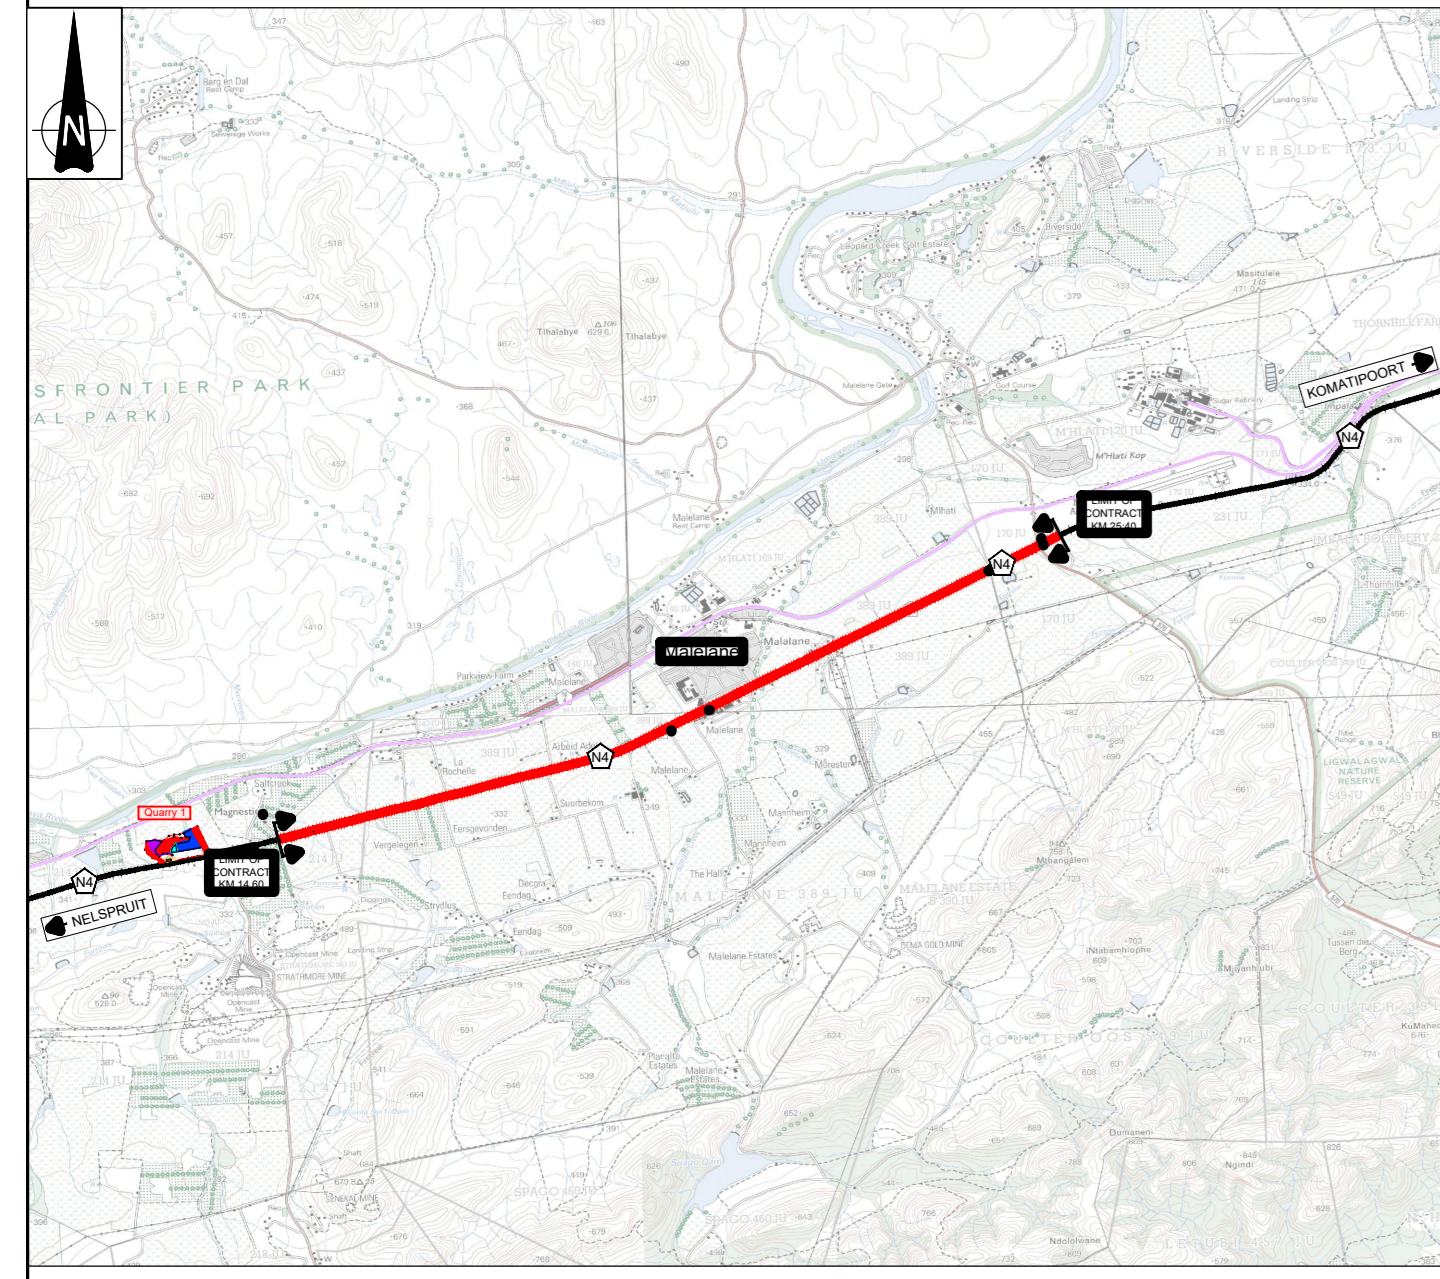

Name	X Coordinate	Y Coordinate
A	2823076.001	-44354.822
B	2823060.509	-44450.195
C	2823059.616	-44574.462
D	2823010.888	-44626.246
E	2822993.799	-44690.572
F	2822990.017	-44758.794
G	2822972.485	-44803.508
H	2822892.064	-44971.552
J	2823034.230	-45039.588
K	2823225.740	-45131.240
L	2823336.320	-44507.822
M	2823297.443	-44496.906
N	2823275.698	-44427.524
P	2823220.284	-44367.542
Q	2823176.600	-44340.263
R	2823178.423	-44455.302
S	2823073.221	-44539.384
T	2823018.138	-44687.133
U	2823031.460	-44771.654
V	2823015.440	-44887.145
W	2823076.763	-44861.988
X	2823109.453	-44705.858
Y	2823142.154	-44675.298
Z	2823186.510	-44653.210
AA	2823242.638	-44669.464
AB	2823223.546	-44601.588
AC	2823225.025	-44557.052
AD	2823268.317	-44506.904

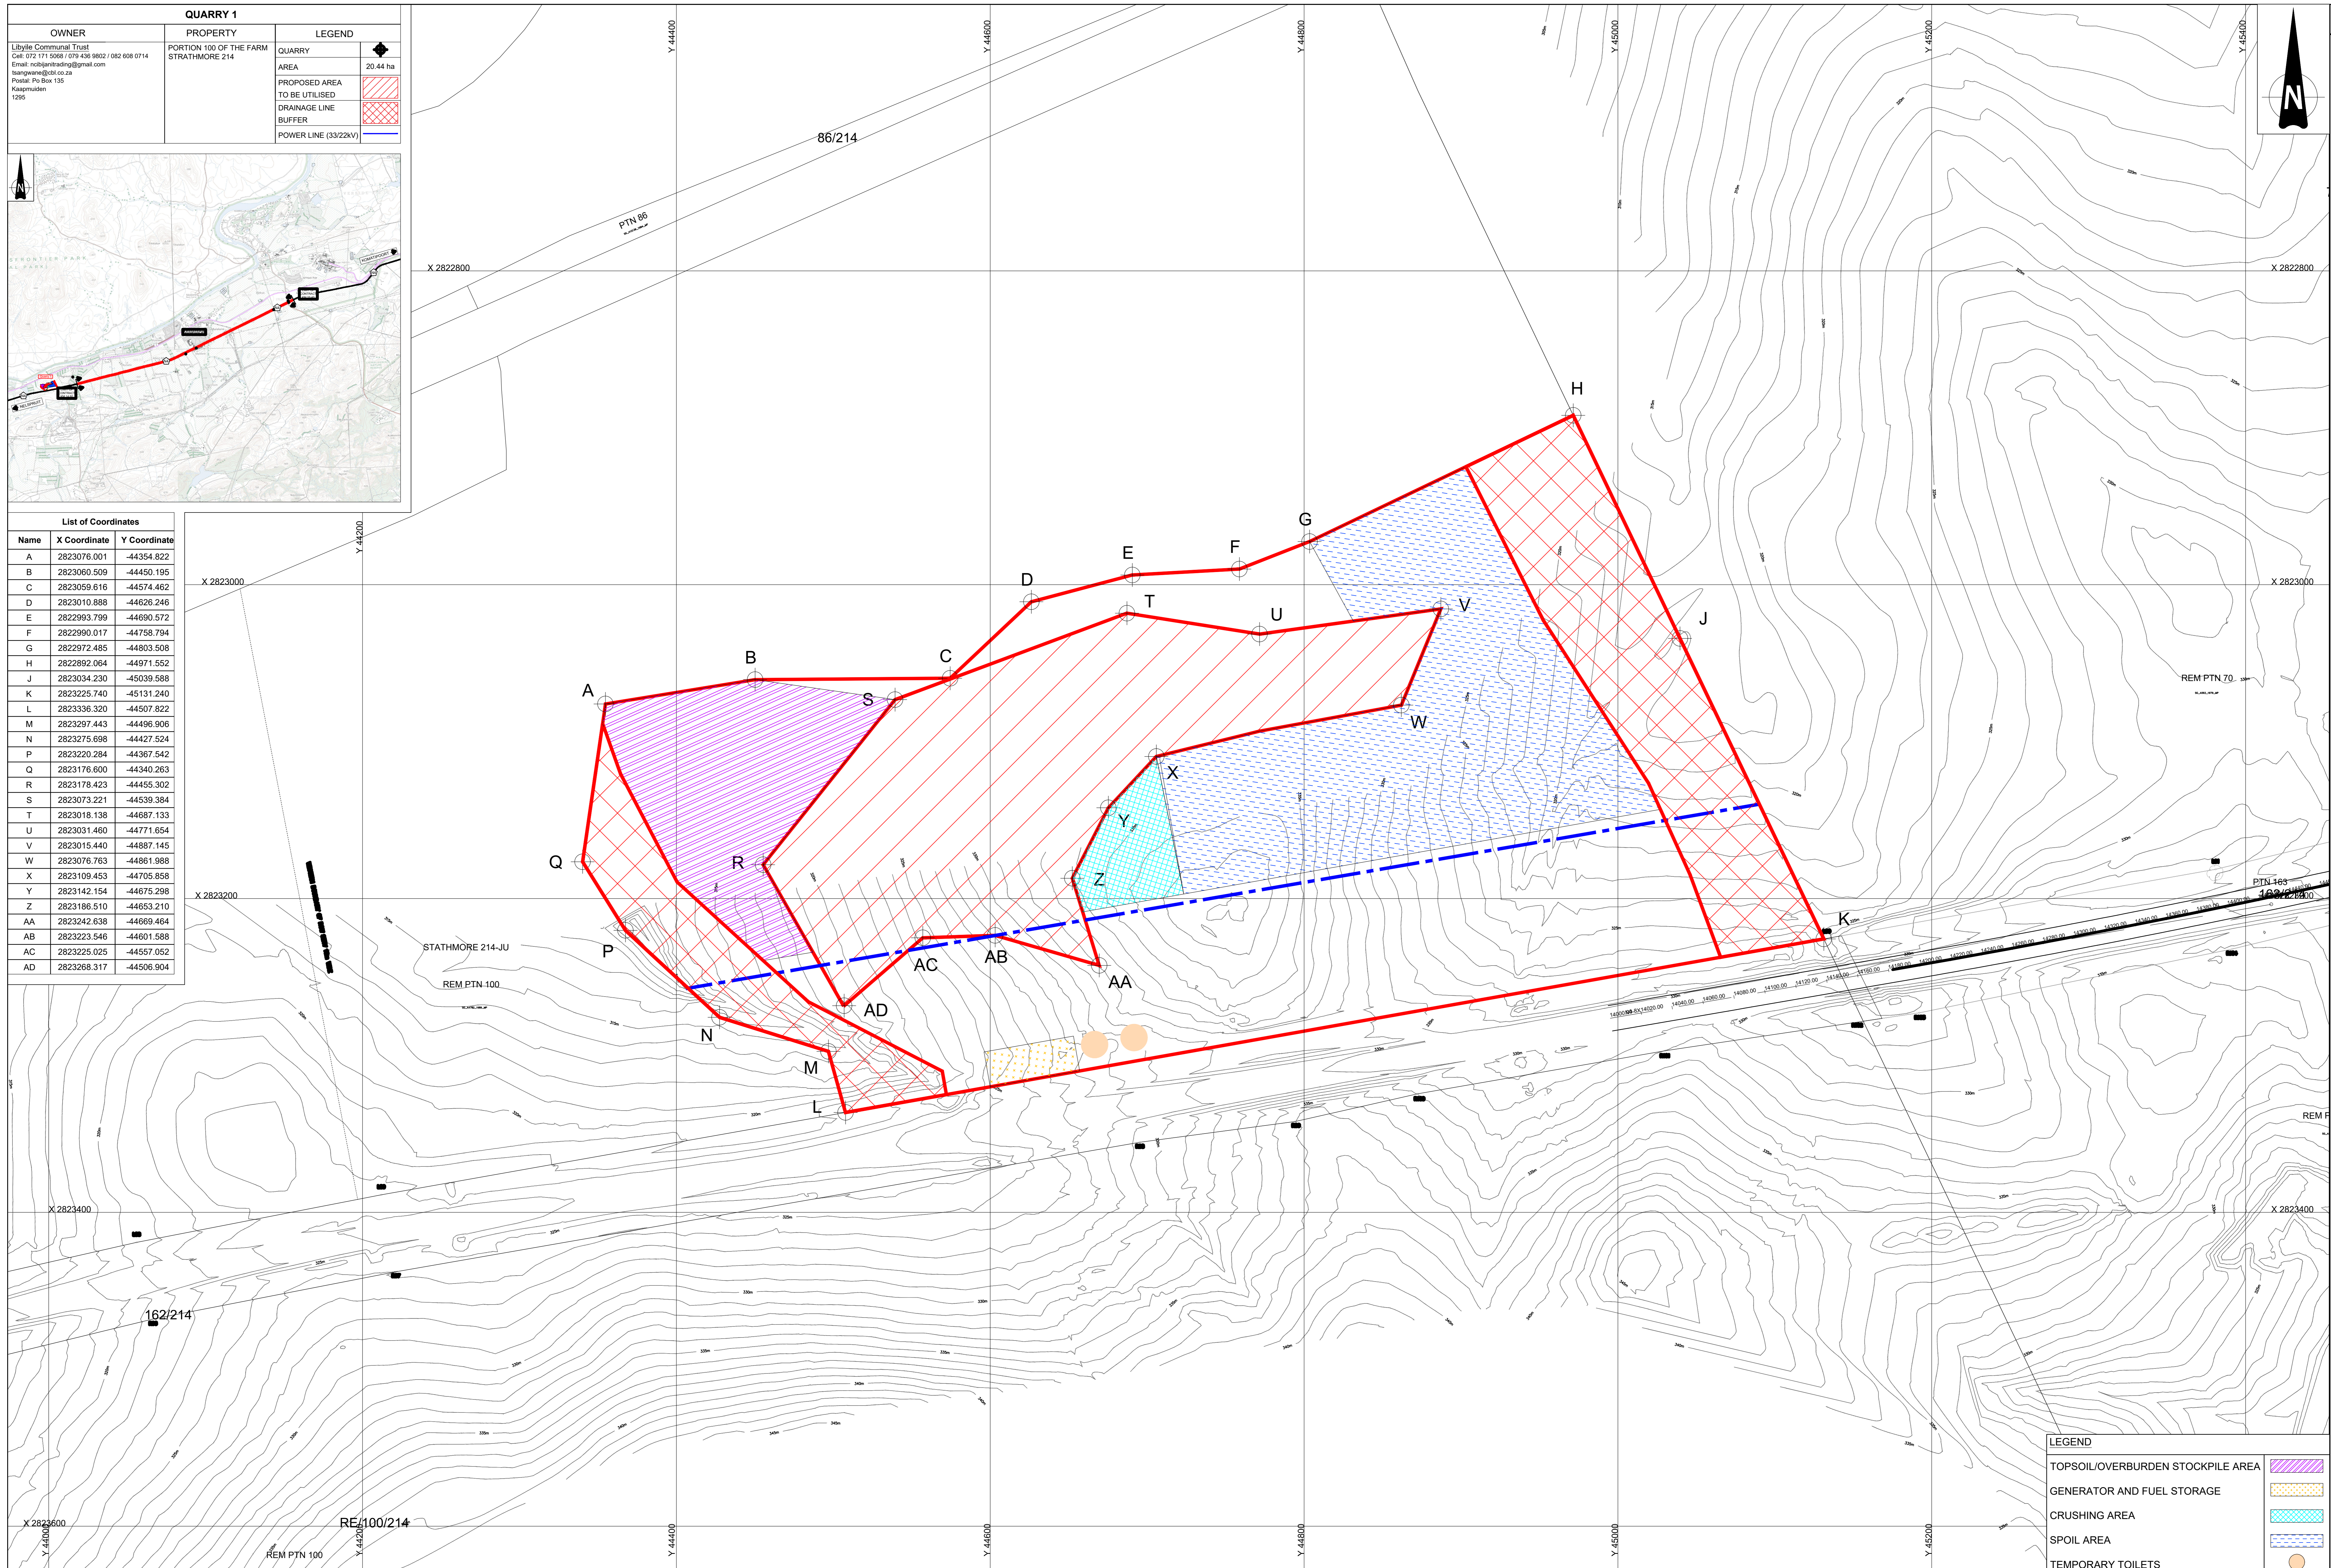

LEGEND	
TOPSOIL/OVERBURDEN STOCKPILE AREA	
GENERATOR AND FUEL STORAGE	
CRUSHING AREA	
SPOIL AREA	
TEMPORARY TOILETS	

No.	DATE	REVISION	ORIGINATOR	APPROVED BY
V1	27/02/2020	ORIGINAL VERSION	J.C. MARKRAM	



KBK Engineers (Pty) Ltd  
Block A  
314 Glenwood Road, Lynnwood Park  
Pretoria, 0081  
Tel: (012) 348-1822  
Fax: (012) 348-1823  
PO Box 74786, Lynnwood Ridge, 0040

DESIGNED BY	D.D. ROBERTSON
CHECKED BY	J.C. MARKRAM
DRAWN BY	L DU PREEZ
CHECKED BY	D.D. ROBERTSON

CONSULTANT APPROVAL	
Name:	
Date:	



TRANS AFRICAN CONCESSIONS (PTY) LTD  
Building A  
89 Regency Drive  
21 Corporate Park, Irene  
0157

ACCEPTANCE	
THIS ACCEPTANCE IS FOR PROCEDURAL AND ADMINISTRATIVE REVIEW PURPOSES ONLY AND DOES NOT ATTRACT LEGAL LIABILITY OR LIABILITY OF ANY KIND FROM WHATSOEVER CAUSE OR HOWEVER ARISING	
Name:	
Date:	

AS BUILT DRAWING	
Name:	
Date:	

PROJECT DESCRIPTION	
UPGRADE OF N4 SECTION 8X (MDC SECTION 13) FROM KM 15.00 TO KM 25.20 (APPROXIMATELY 10.20 KM)	
DRAWING DESCRIPTION	
LAYOUT PLAN QUARRY 1	
SCALE: AS SHOWN	SHEET 1 OF 1

PROJECT NUMBER		TRAC/NEW-03/2018	
DRAWING LOCATION DATA	START	END	
ROUTE	N4	N4	
MDC SECTION	8X	8X	
DRAWING km DISTANCE			
DRAWING TYPE			
BRIDGE/STRUCTURE No.	N/A		
CONSULTANT DRAWING No.	KBK/3538/BPQ3		
TRAC AGRMT DOC #	TRAC/NEW-03/2018		

DRAWING NO. KBK/3538/BPQ3

PN