



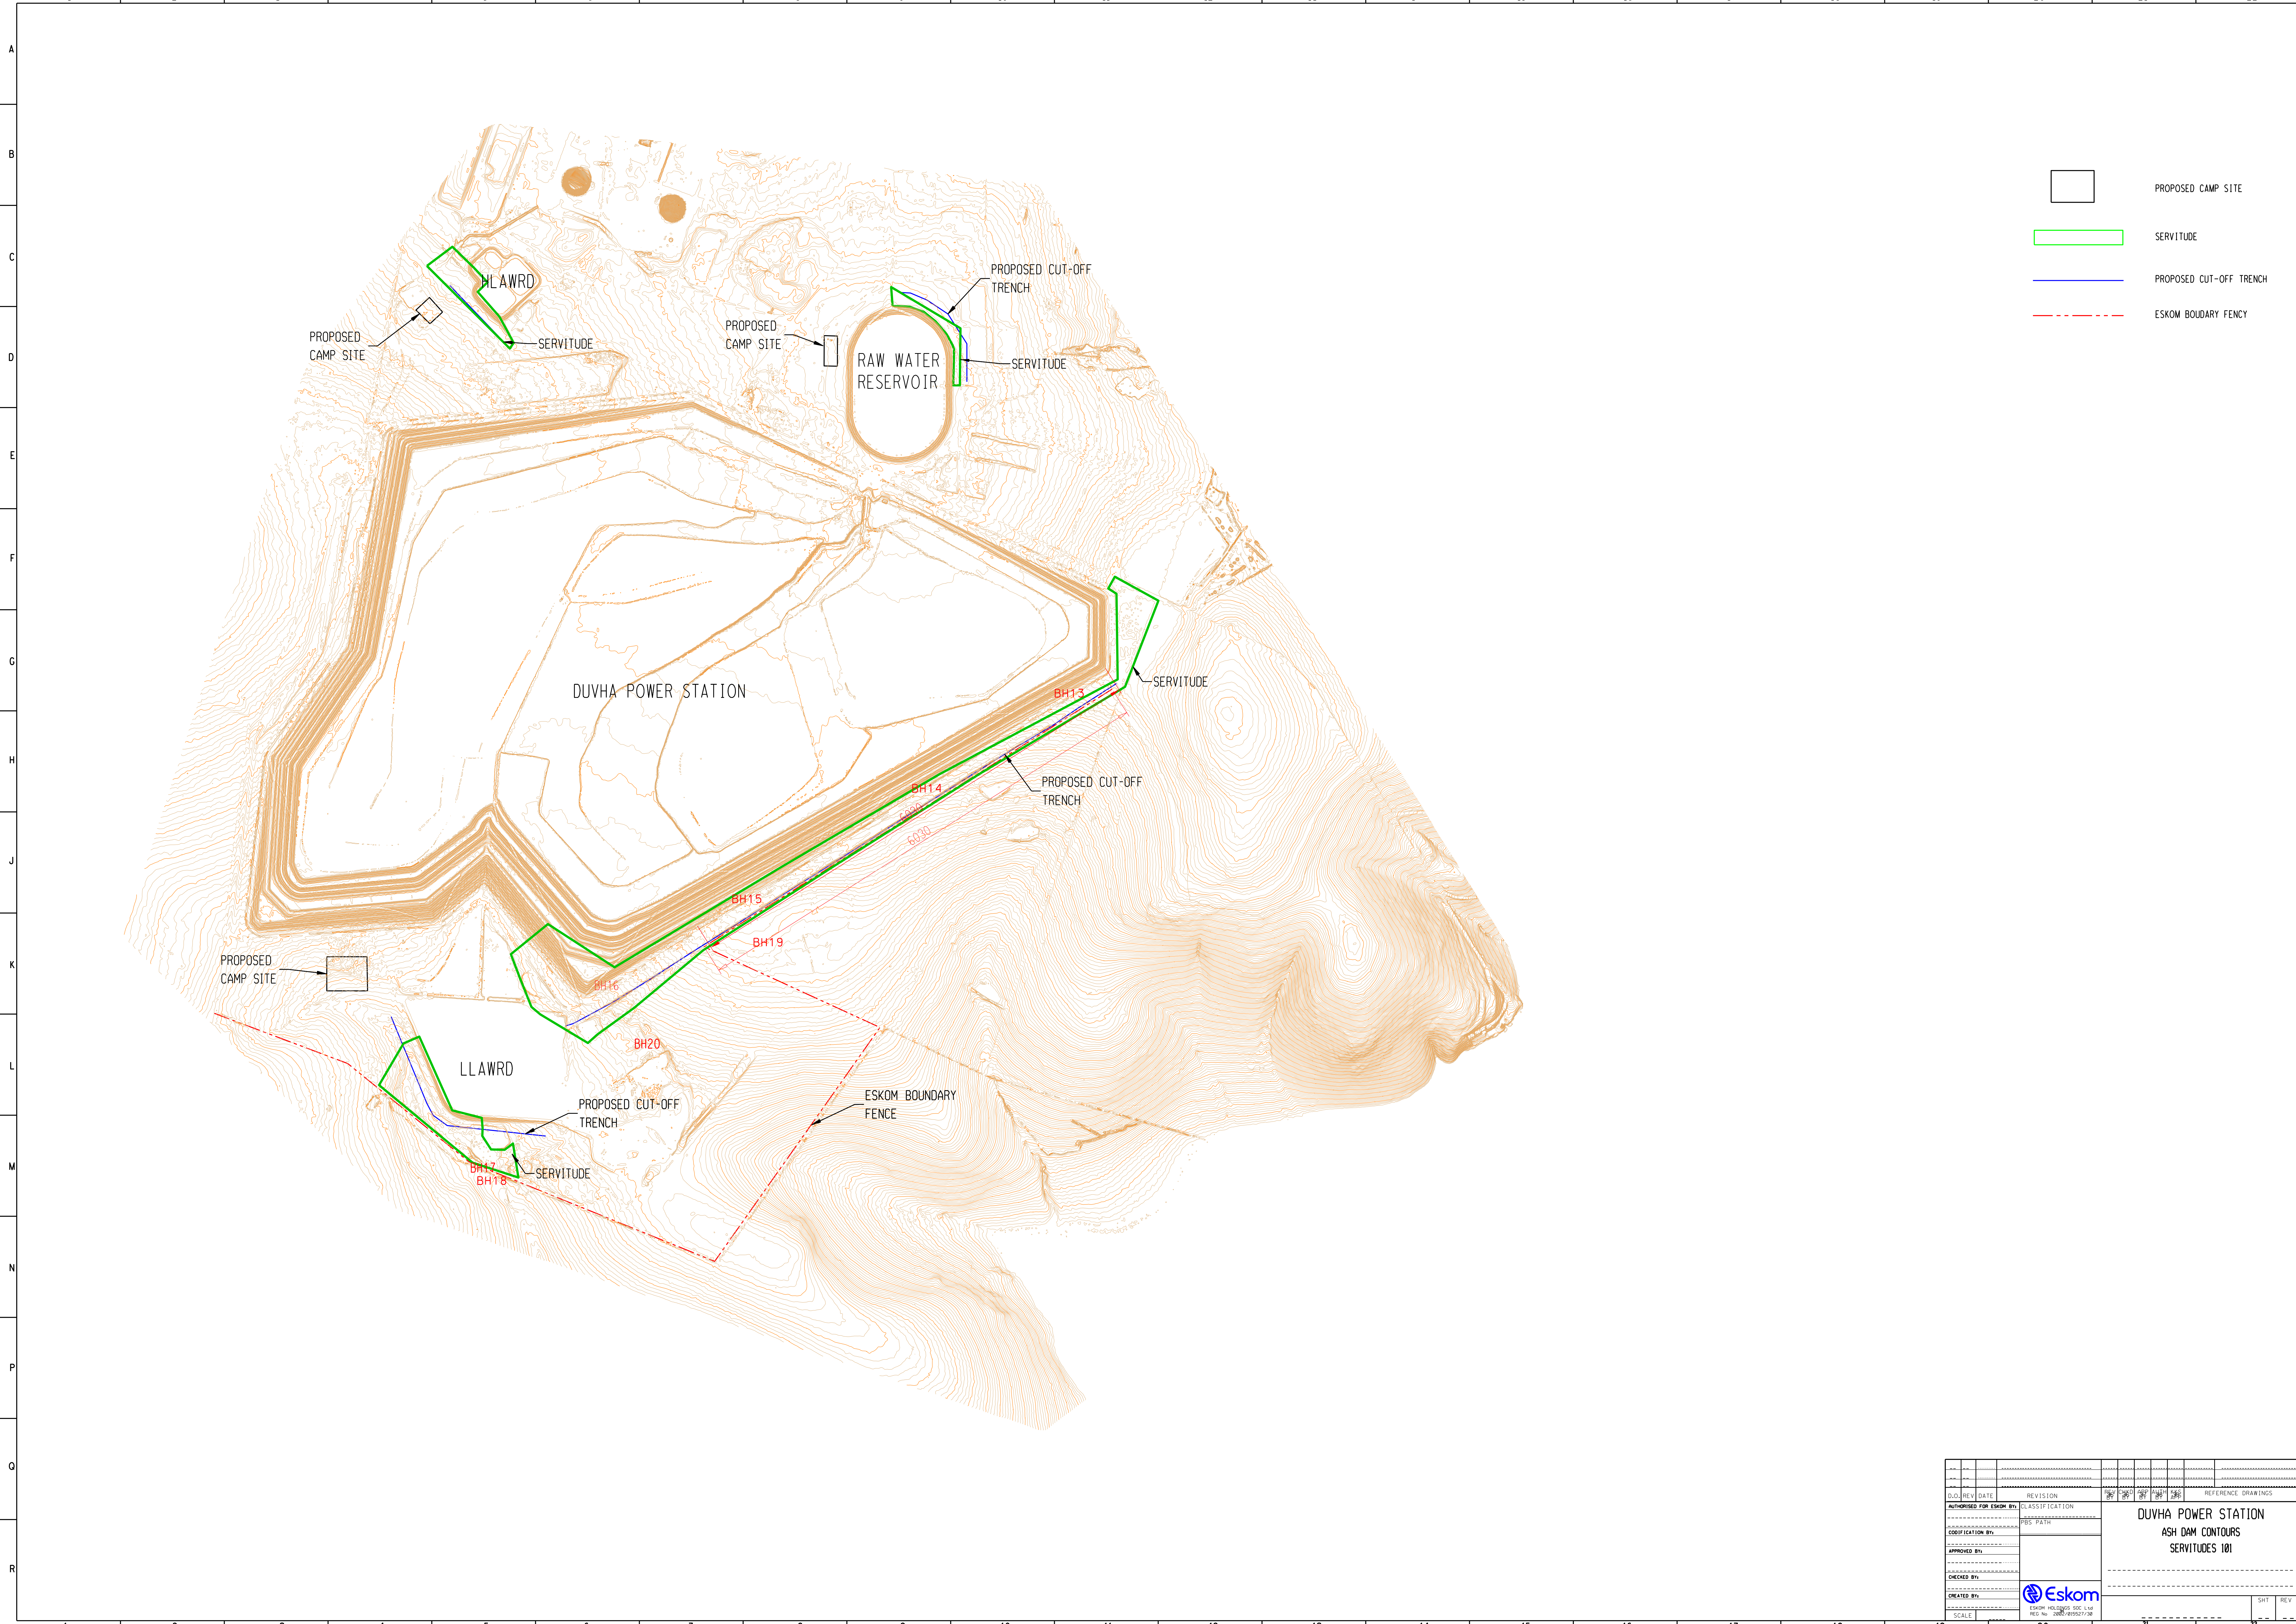



Appendix C – Technical Drawings

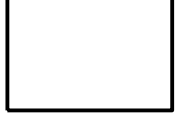

-  PROPOSED CAMP SITE
-  SERVITUDE
-  PROPOSED CUT-OFF TRENCH
-  ESKOM BOUNDARY FENCE

D.O.	REV	DATE	REVISION	CLASSIFICATION	REFERENCE DRAWINGS
AUTHORISED FOR ESKOM BY:			CLASSIFICATION		
CODIFICATION BY:			ESKOM PATH		
APPROVED BY:					
CREATED BY:					
SCALE:					

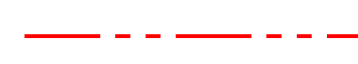		SHT	REV
DRAWING CLASSIFICATION: CONTROLLED DISCLOSURE			

DUVHA POWER STATION
ASH DAM CONTOURS
SERVITUDES 101