

LEGEND	
	Process line from New Chemical plant to Barren tank & Larox
	Process line from New Filter Press to New Chemical plant
	Process line from Agitators tanks to New Chemical plant
	Electrical cable routes

KEY PLAN

NOTES:

GENERAL NOTES:

All dimensions in mm unless otherwise stated

HOLD:

ENGINEERING CONTRACTOR




C.E.M.S CONSULTANT (PTY) LTD
 71 Van Velden Street
 Brits, Northwest
 South Africa
 E-mail: office@cemconsult.com
 E-mail: chris.theron@cemconsult.com
 Web: www.cemconsult.com

Prepared for and on behalf of
 Assmang Limited
 by
 CEMS CONSULT (PTY) LTD.

PROJECT No.	DISCIPLINE	SEQ. No.	SHEET	REV
P201120-PFL-2060-001			08	

SCALE: 1:700
 ORIGINAL DRG. SIZE: A1

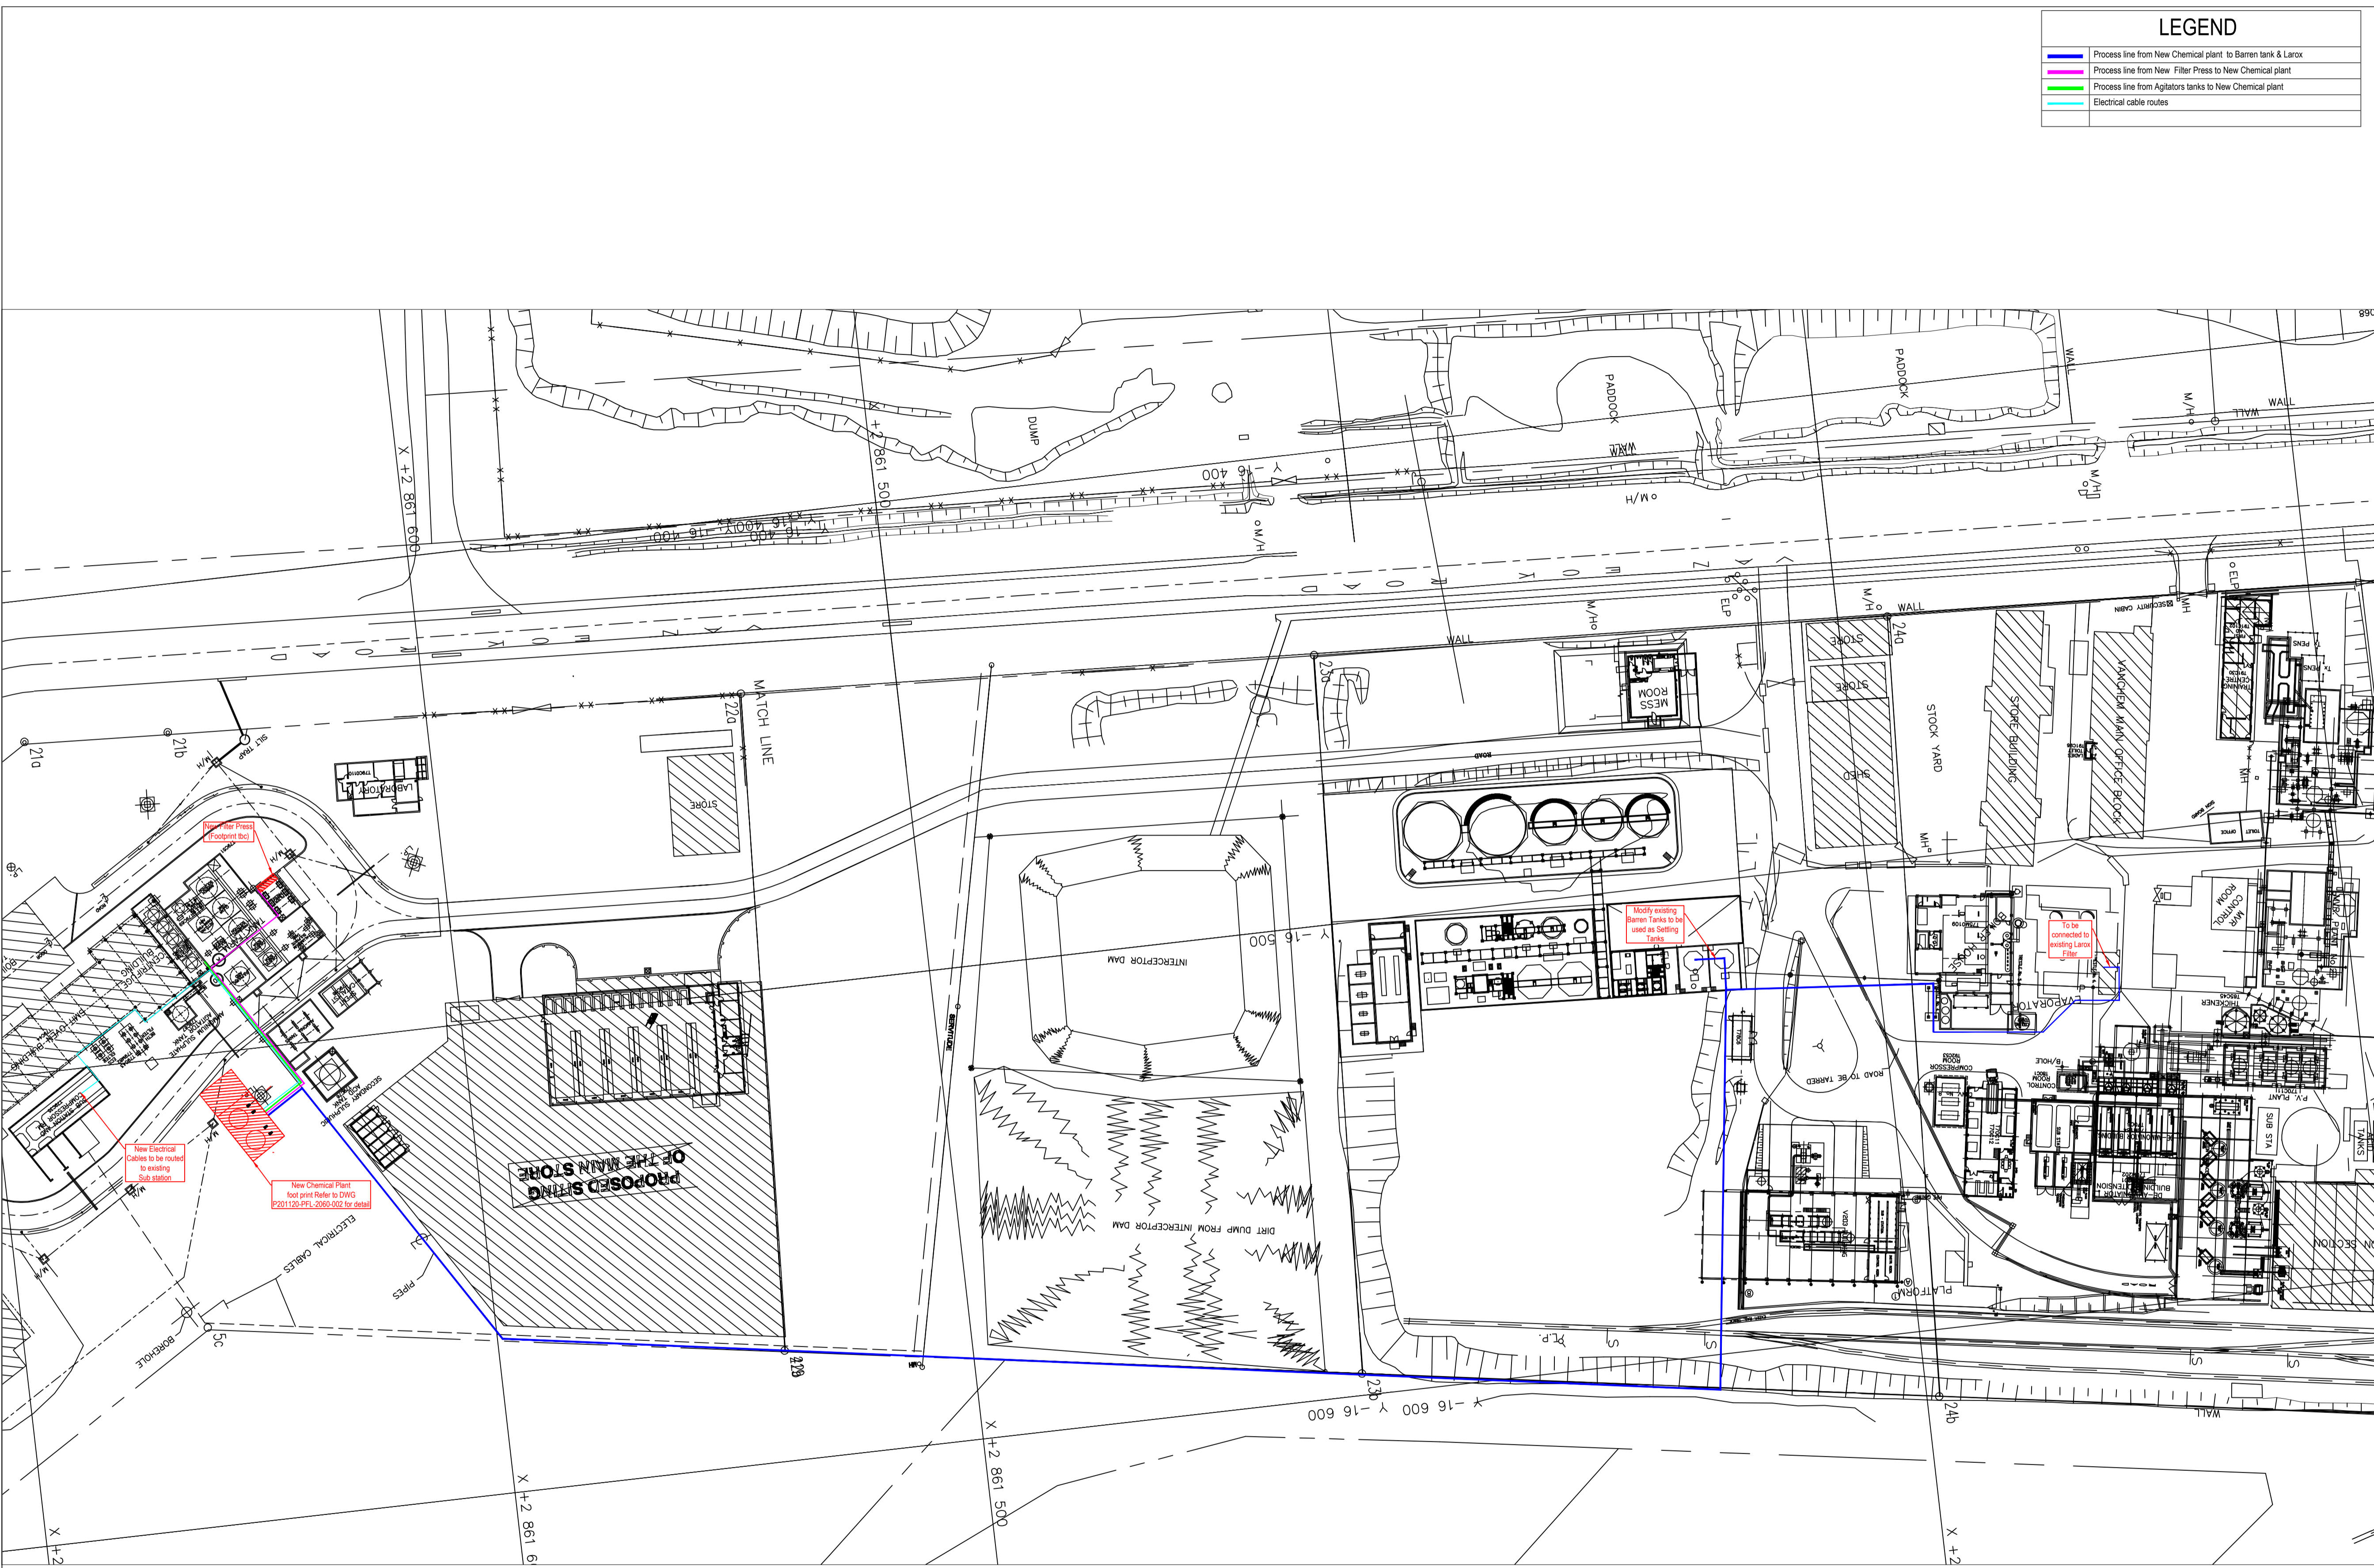

DRG No.	TITLE	DESCRIPTION	REV.	DATE	INTLS	APPVD	APPROVED BY:	SIGNATURE	REG NO.	DATE
P201120-PFL-2060-002	PROCESS PLAN DETAIL LAYOUT	UPDATED AS PER COMMENTS	OB	04-03-2021	JDT					
		ISSUED FOR COMMENTS	OA	19-02-2021	JDT					



CLIENT: Bushveld Vanchem
 PROJECT: Chemical Plant Expansion
 TITLE: Process Plan Layout

COPYRIGHT: THIS DRAWING IS THE PROPERTY OF BUSHVELD VANCHEM. AND MAY NOT BE COPIED OR USED WHOLLY OR IN PART IN ANY FORM WITHOUT PRIOR WRITTEN CONSENT OF THE COMPANY

CLIENT DRG. NO. SHEET 001 OF 001