



TYPICAL PARKING BAY SECTION A-A

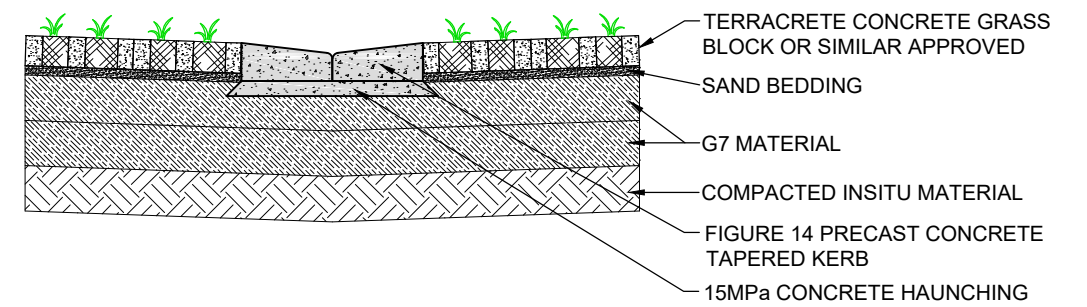

TYPICAL PARKING BAY SECTION B-B

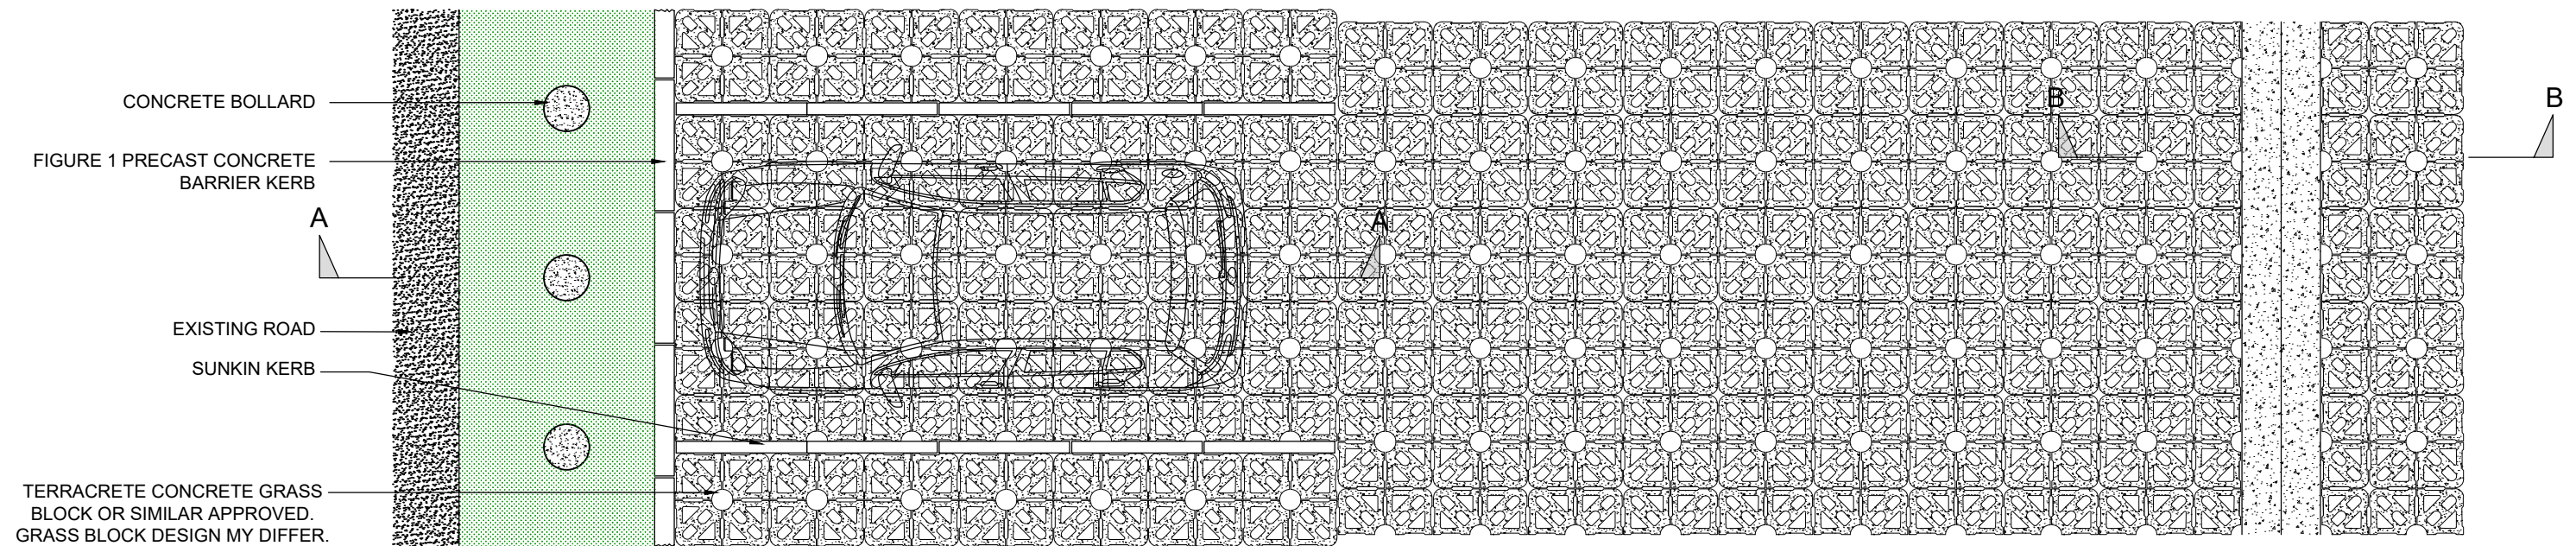

TYPICAL PARKING BAY PLAN