


FRONT VIEW ON FLAT SIDE

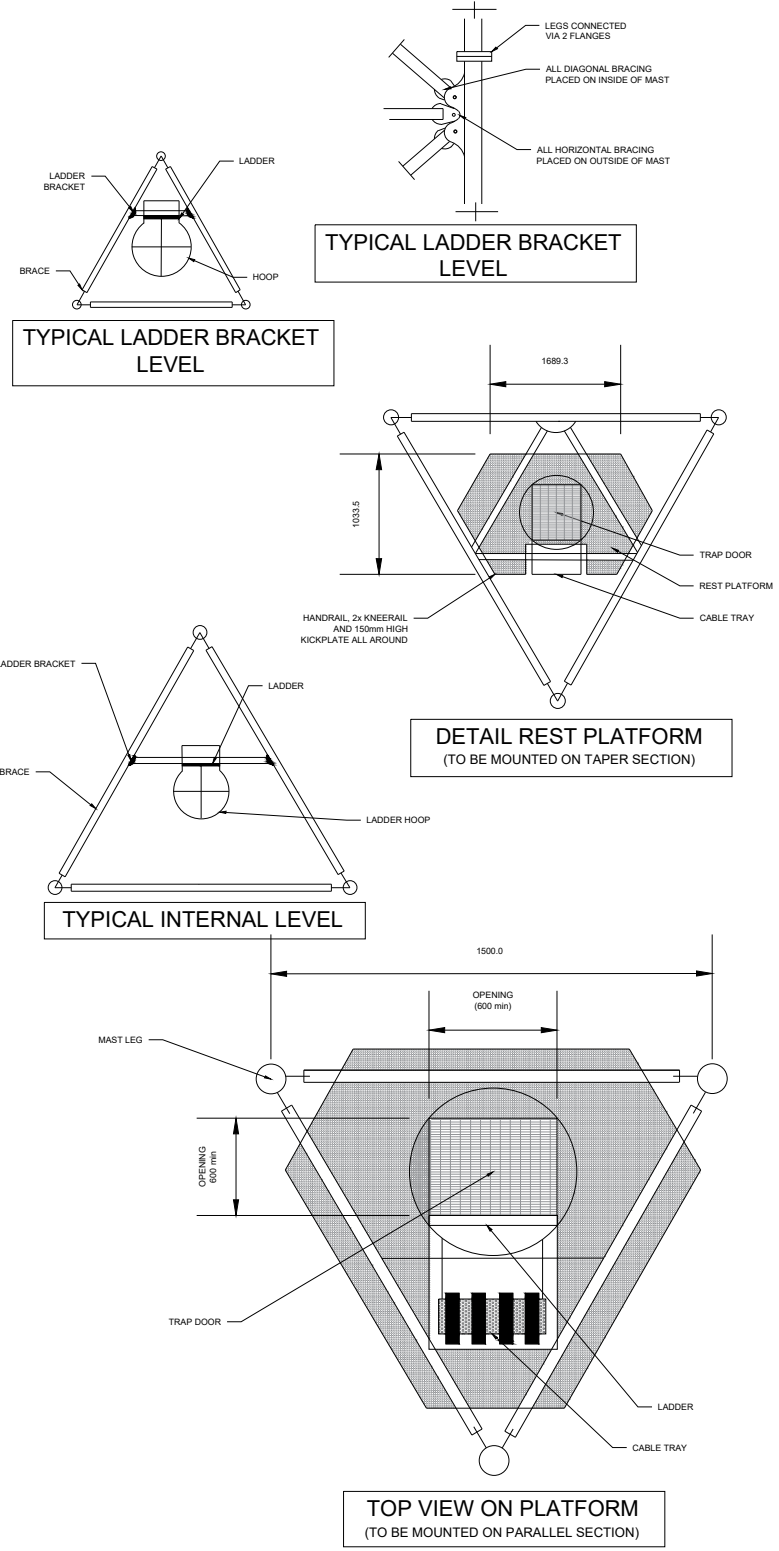

Revision	

Notes

Stamp Here:

COORDINATES:	
S 25° 26' 43.7"	E 27° 46' 22.1"
HASL: 1197m	

DEVELOPLAN
 PIETERSBURG
 INCORPORATED
 Reg. No. 99/0199/01

P.O. Box 1883
 Pietermaritzburg, 0700
 Tel: 015 - 291 4176 / 7
 Fax: 086 218 3307

Town planners & Environmental consultants
tecoplan@mweb.co.za

VODACOM Site Name:
Nyalila Farm

PROPERTY DESCRIPTION:
 REMAINDER EXTENT OF THE FARM
 ELBA 233 - JQ
 MADIBENG LOCAL MUNICIPALITY
 NORTH WEST

ELEVATION	
Drawn By:	TEK
Checked By:	
Date Drawn:	2017/09
SCR Job No:	
6/9	Scale: NTS BS: 0143692