


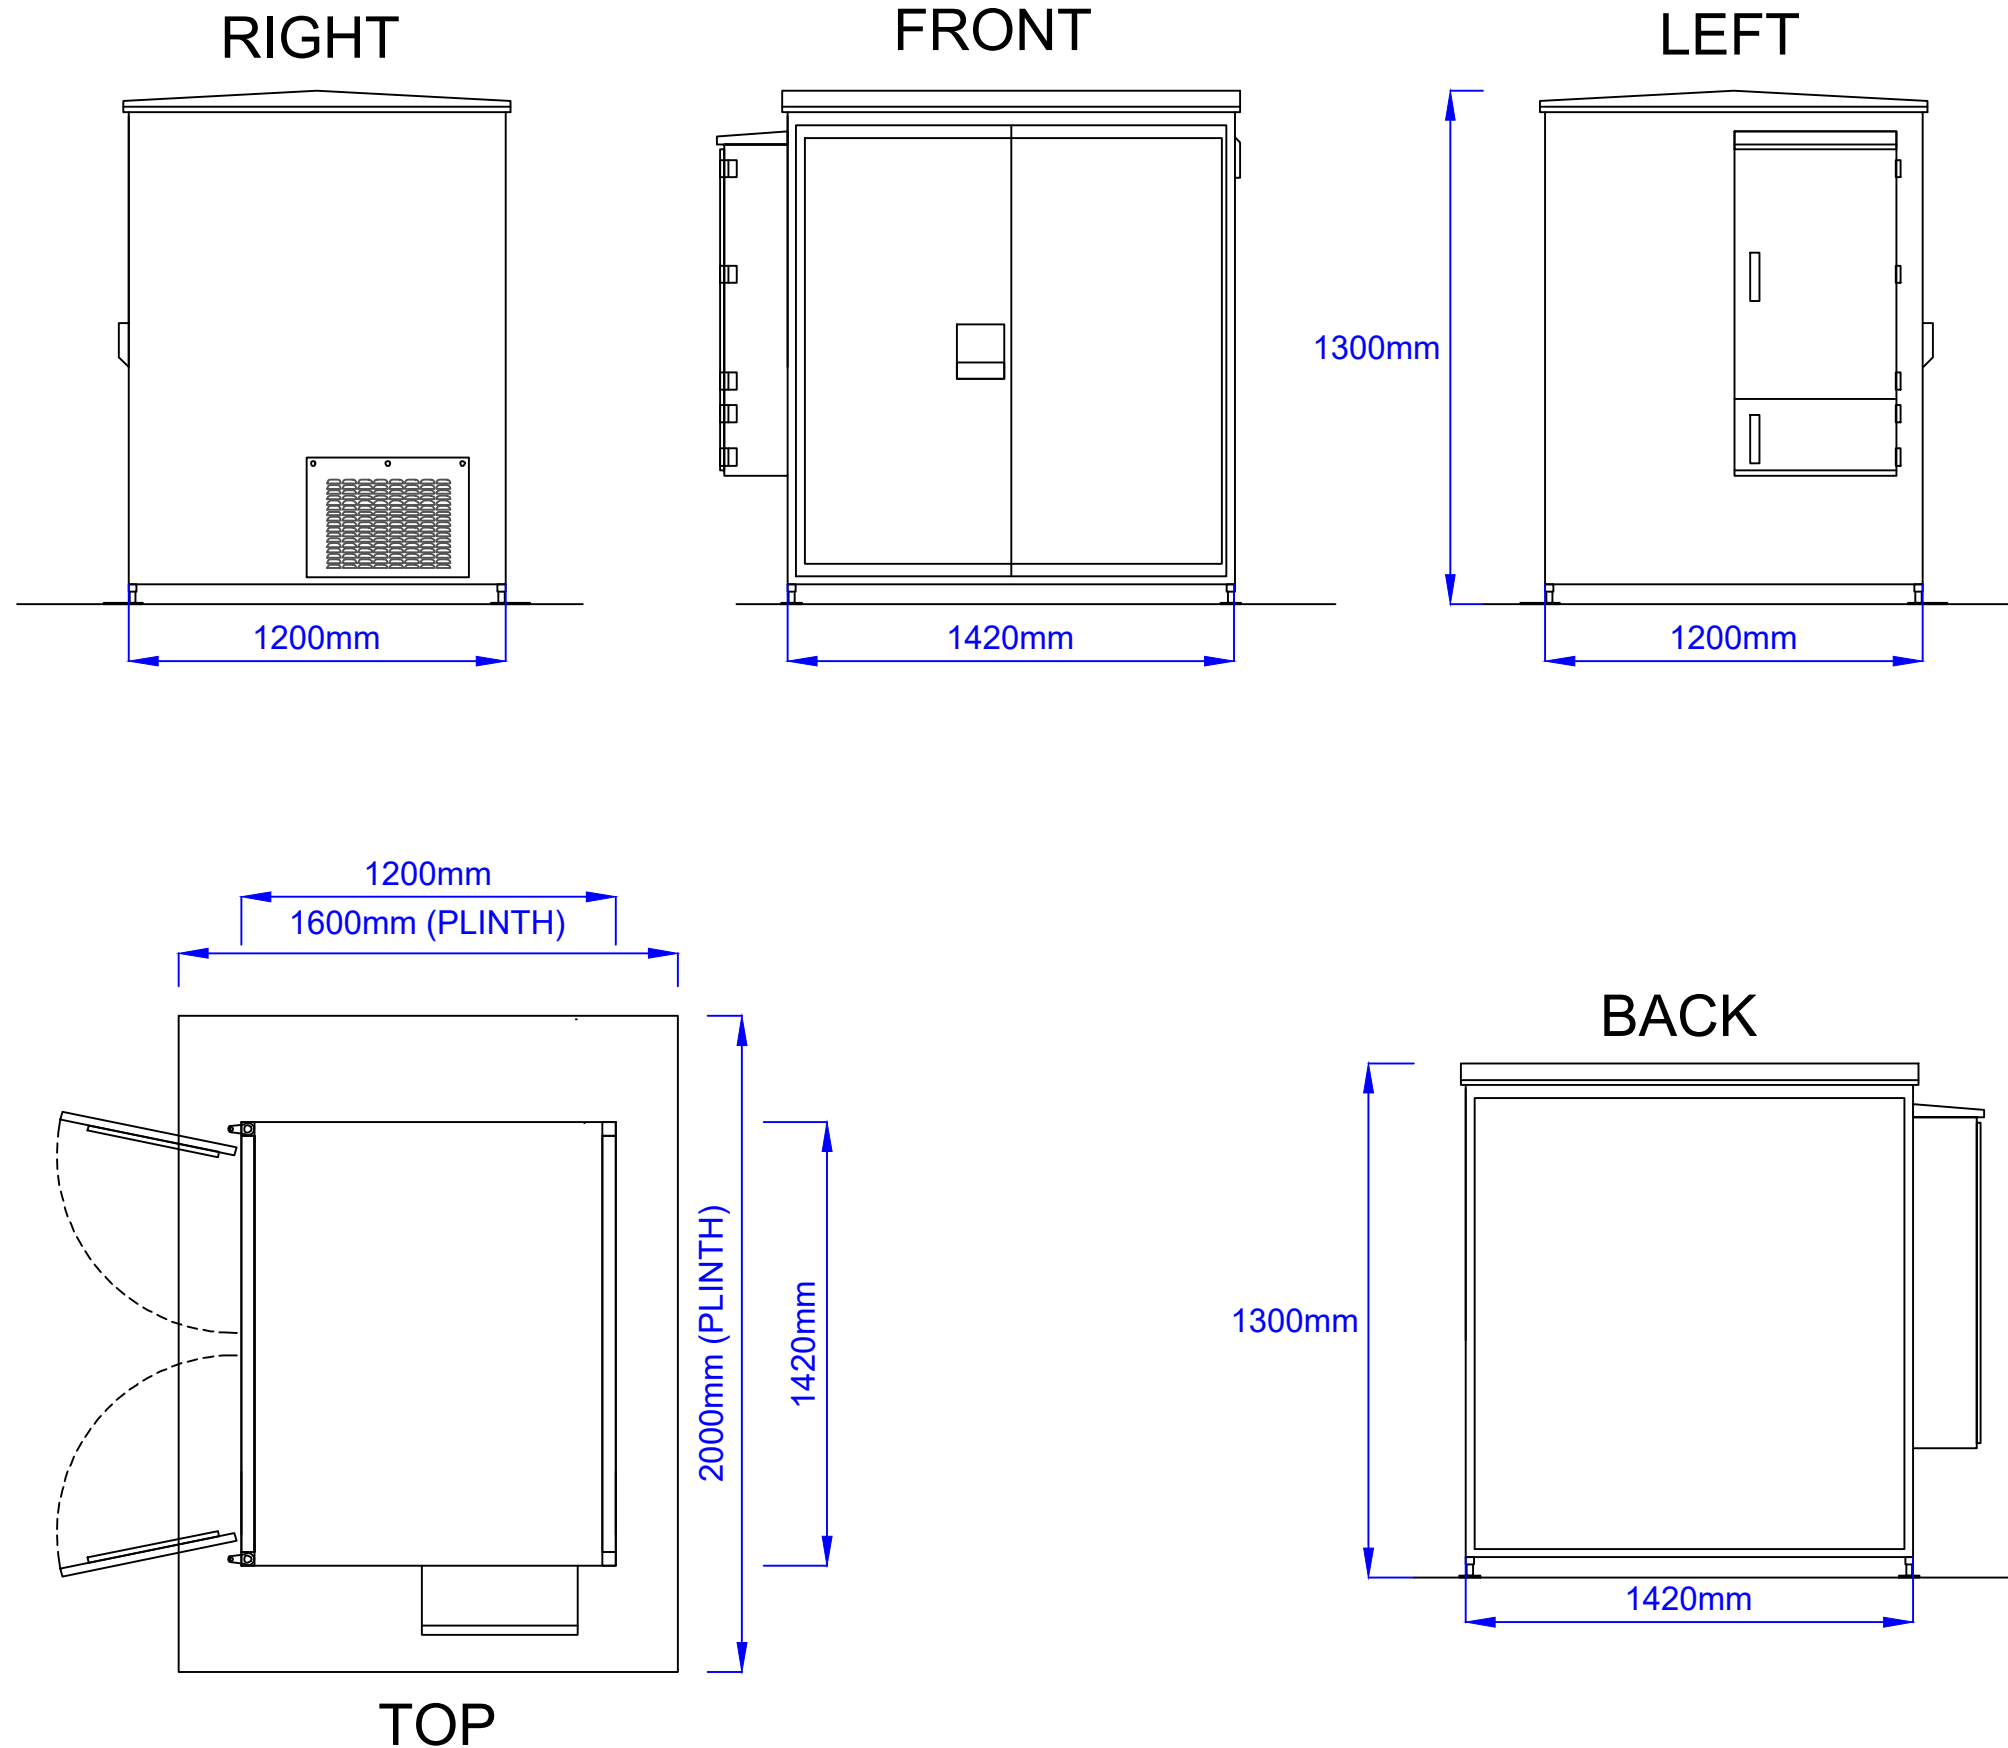

HIGH SECURITY CABINET - 2 DOOR - 16 - CDP



vodacom

Revision

Notes

--

Stamp Here:

--

COORDINATES:

S 25° 26' 43.7"

E 27° 46' 22.1"

HASL: 1197m

DEVELOPLAN
PIETERSBURG
INCORPORATED
Reg. No. 993059921

P.O. Box 1883
Pietersburg, 0700
Tel: 015 - 291 4176 / 7
Fax: 086 218 2307

Town planners & Environmental consultants
tecoplan@web.co.za

VODACOM Site Name:

Nyalila Farm

PROPERTY DESCRIPTION:
REMAINDER EXTENT OF THE FARM
ELBA 223 - JQ
MADIBENG LOCAL MUNICIPALITY
NORTH WEST

CONTAINER DETAIL

Drawn By:	TEK
Checked By:	
Date Drawn:	2017/09
SCR Job No:	

7/9	Scale: NTS	BS: 0143692
-----	------------	-------------