












**PROPOSED  
CONSTRUCTION OF A  
140MW WIND ENERGY  
FACILITY  
ALETTA WIND  
NEAR COPPERTON  
NORTHERN CAPE PROVINCE  
AUTHORISED LAYOUT  
(DEA REF NO: 14/12/16/3/3/2/945 )**

**Legend**

-  Main Roads
-  Railway Line
-  Application Site
-  Proposed Aletta Wind Development Area
- Authorised Site Components**
-  Turbine Positions (60 Turbines)
-  Substation Site
-  O&M Site
-  Ancillary Infrastructure Site\*
-  Existing Site Roads/Tracks
-  Proposed Internal Access Roads

\*Site to accommodate:  
Batching Plant  
Concrete Tower Laydown  
Construction Camp  
Laydown Staging Area

SOURCE:  
ESKOM, 2012  
BIOTHERM ENERGY, 2016  
GOOGLE EARTH, 2015

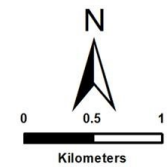


**ENVIRONMENTAL DIVISION**  
51 WESSELS ROAD  
RIVONIA, 2128  
JOHANNESBURG  
SOUTH AFRICA

Phone: +27 11 798 0600  
Fax: +27 11 803 7272  
e-mail: info@sivest.co.za

<b>Project No</b> 15499	<b>Prepared By</b> KLS	<b>Date</b> 28/05/2019
<b>Map Ref No</b> 15499/02	<b>Revision</b> 0	<b>Date</b>

"COPYRIGHT IS VESTED IN SIVEST IN TERMS OF THE COPYRIGHT ACT (ACT 98 OF 1978) AND NO USE OR REPRODUCTION OR DUPLICATION THEREOF MAY OCCUR WITHOUT THE WRITTEN CONSENT OF THE AUTHOR"

THIS MAP HAS BEEN PREPARED UNDER THE CONTROLS ESTABLISHED BY THE SIVEST QUALITY MANAGEMENT SYSTEM WHICH HAS BEEN CERTIFIED ISO 9001:2008 COMPLIANT

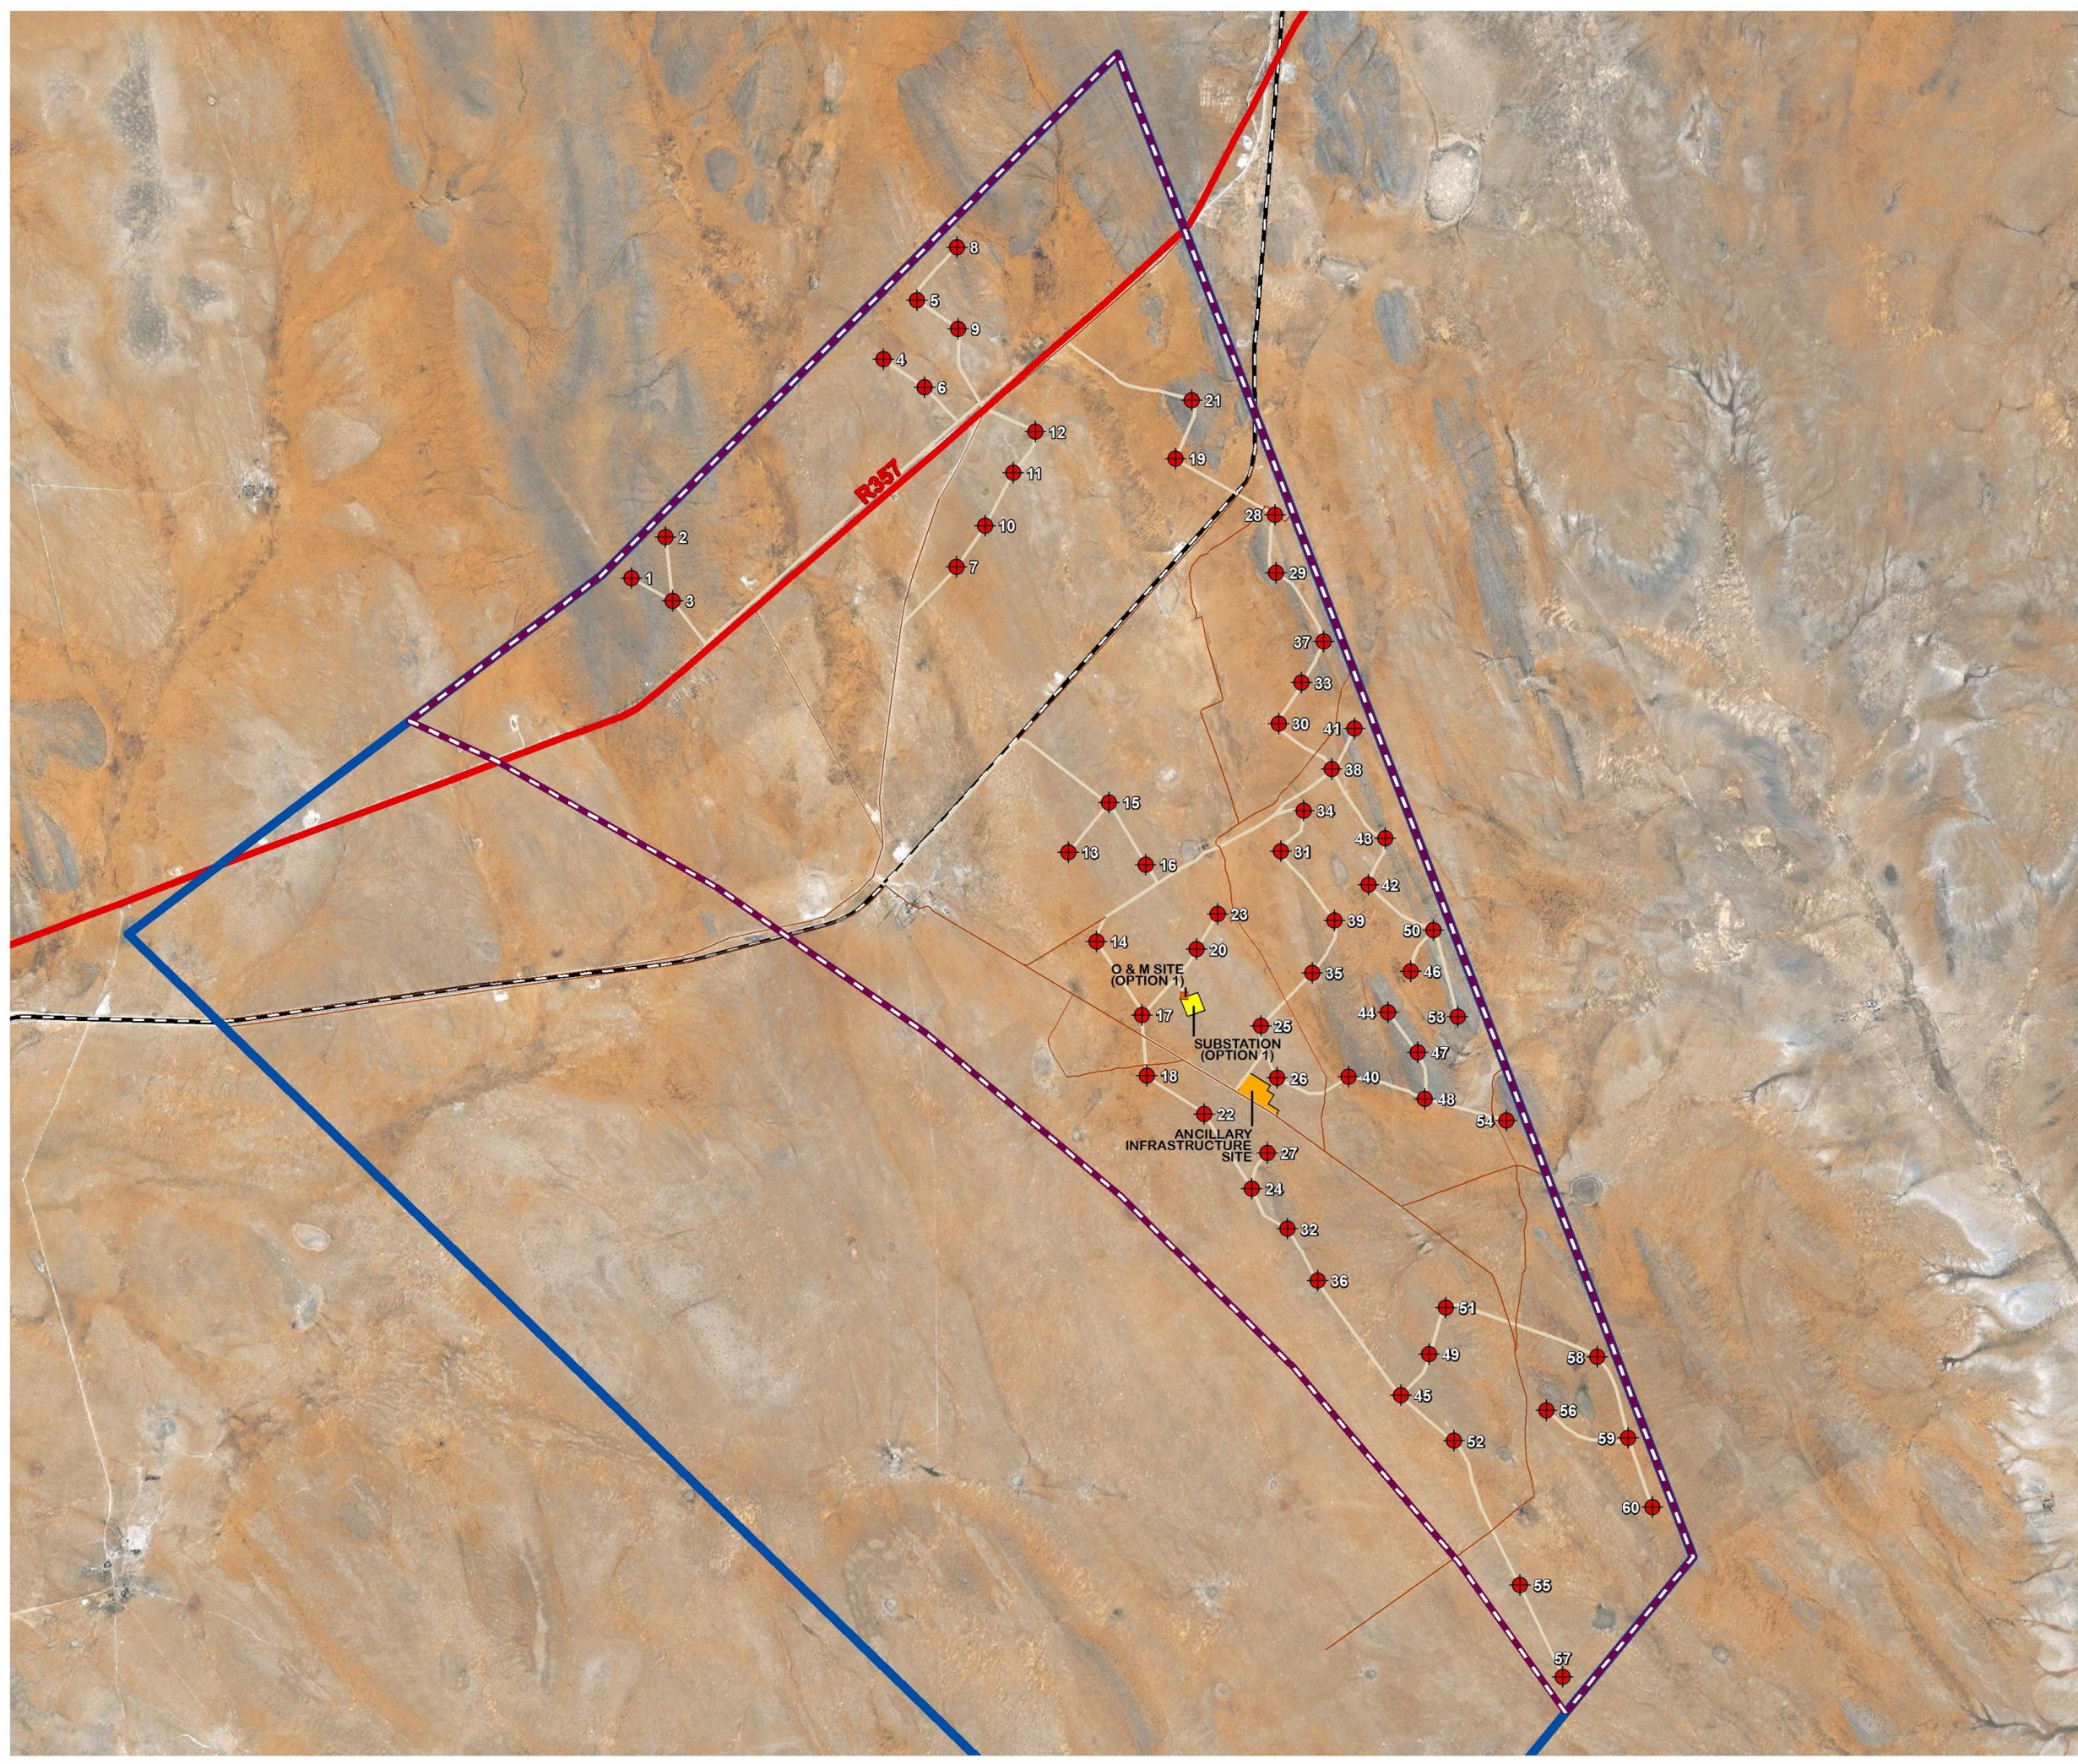





**PROPOSED  
CONSTRUCTION OF A  
140MW WIND ENERGY  
FACILITY  
ALETTA WIND  
NEAR COPPERTON  
NORTHERN CAPE PROVINCE  
SITE LOCALITY**

**Legend**

-  Main Roads
-  Railway Line
-  Existing High Voltage Power Lines (400kV)
-  Existing Substation
-  Adjoining Farm Boundaries
-  Application Site
-  Proposed Aletta Wind Development Area

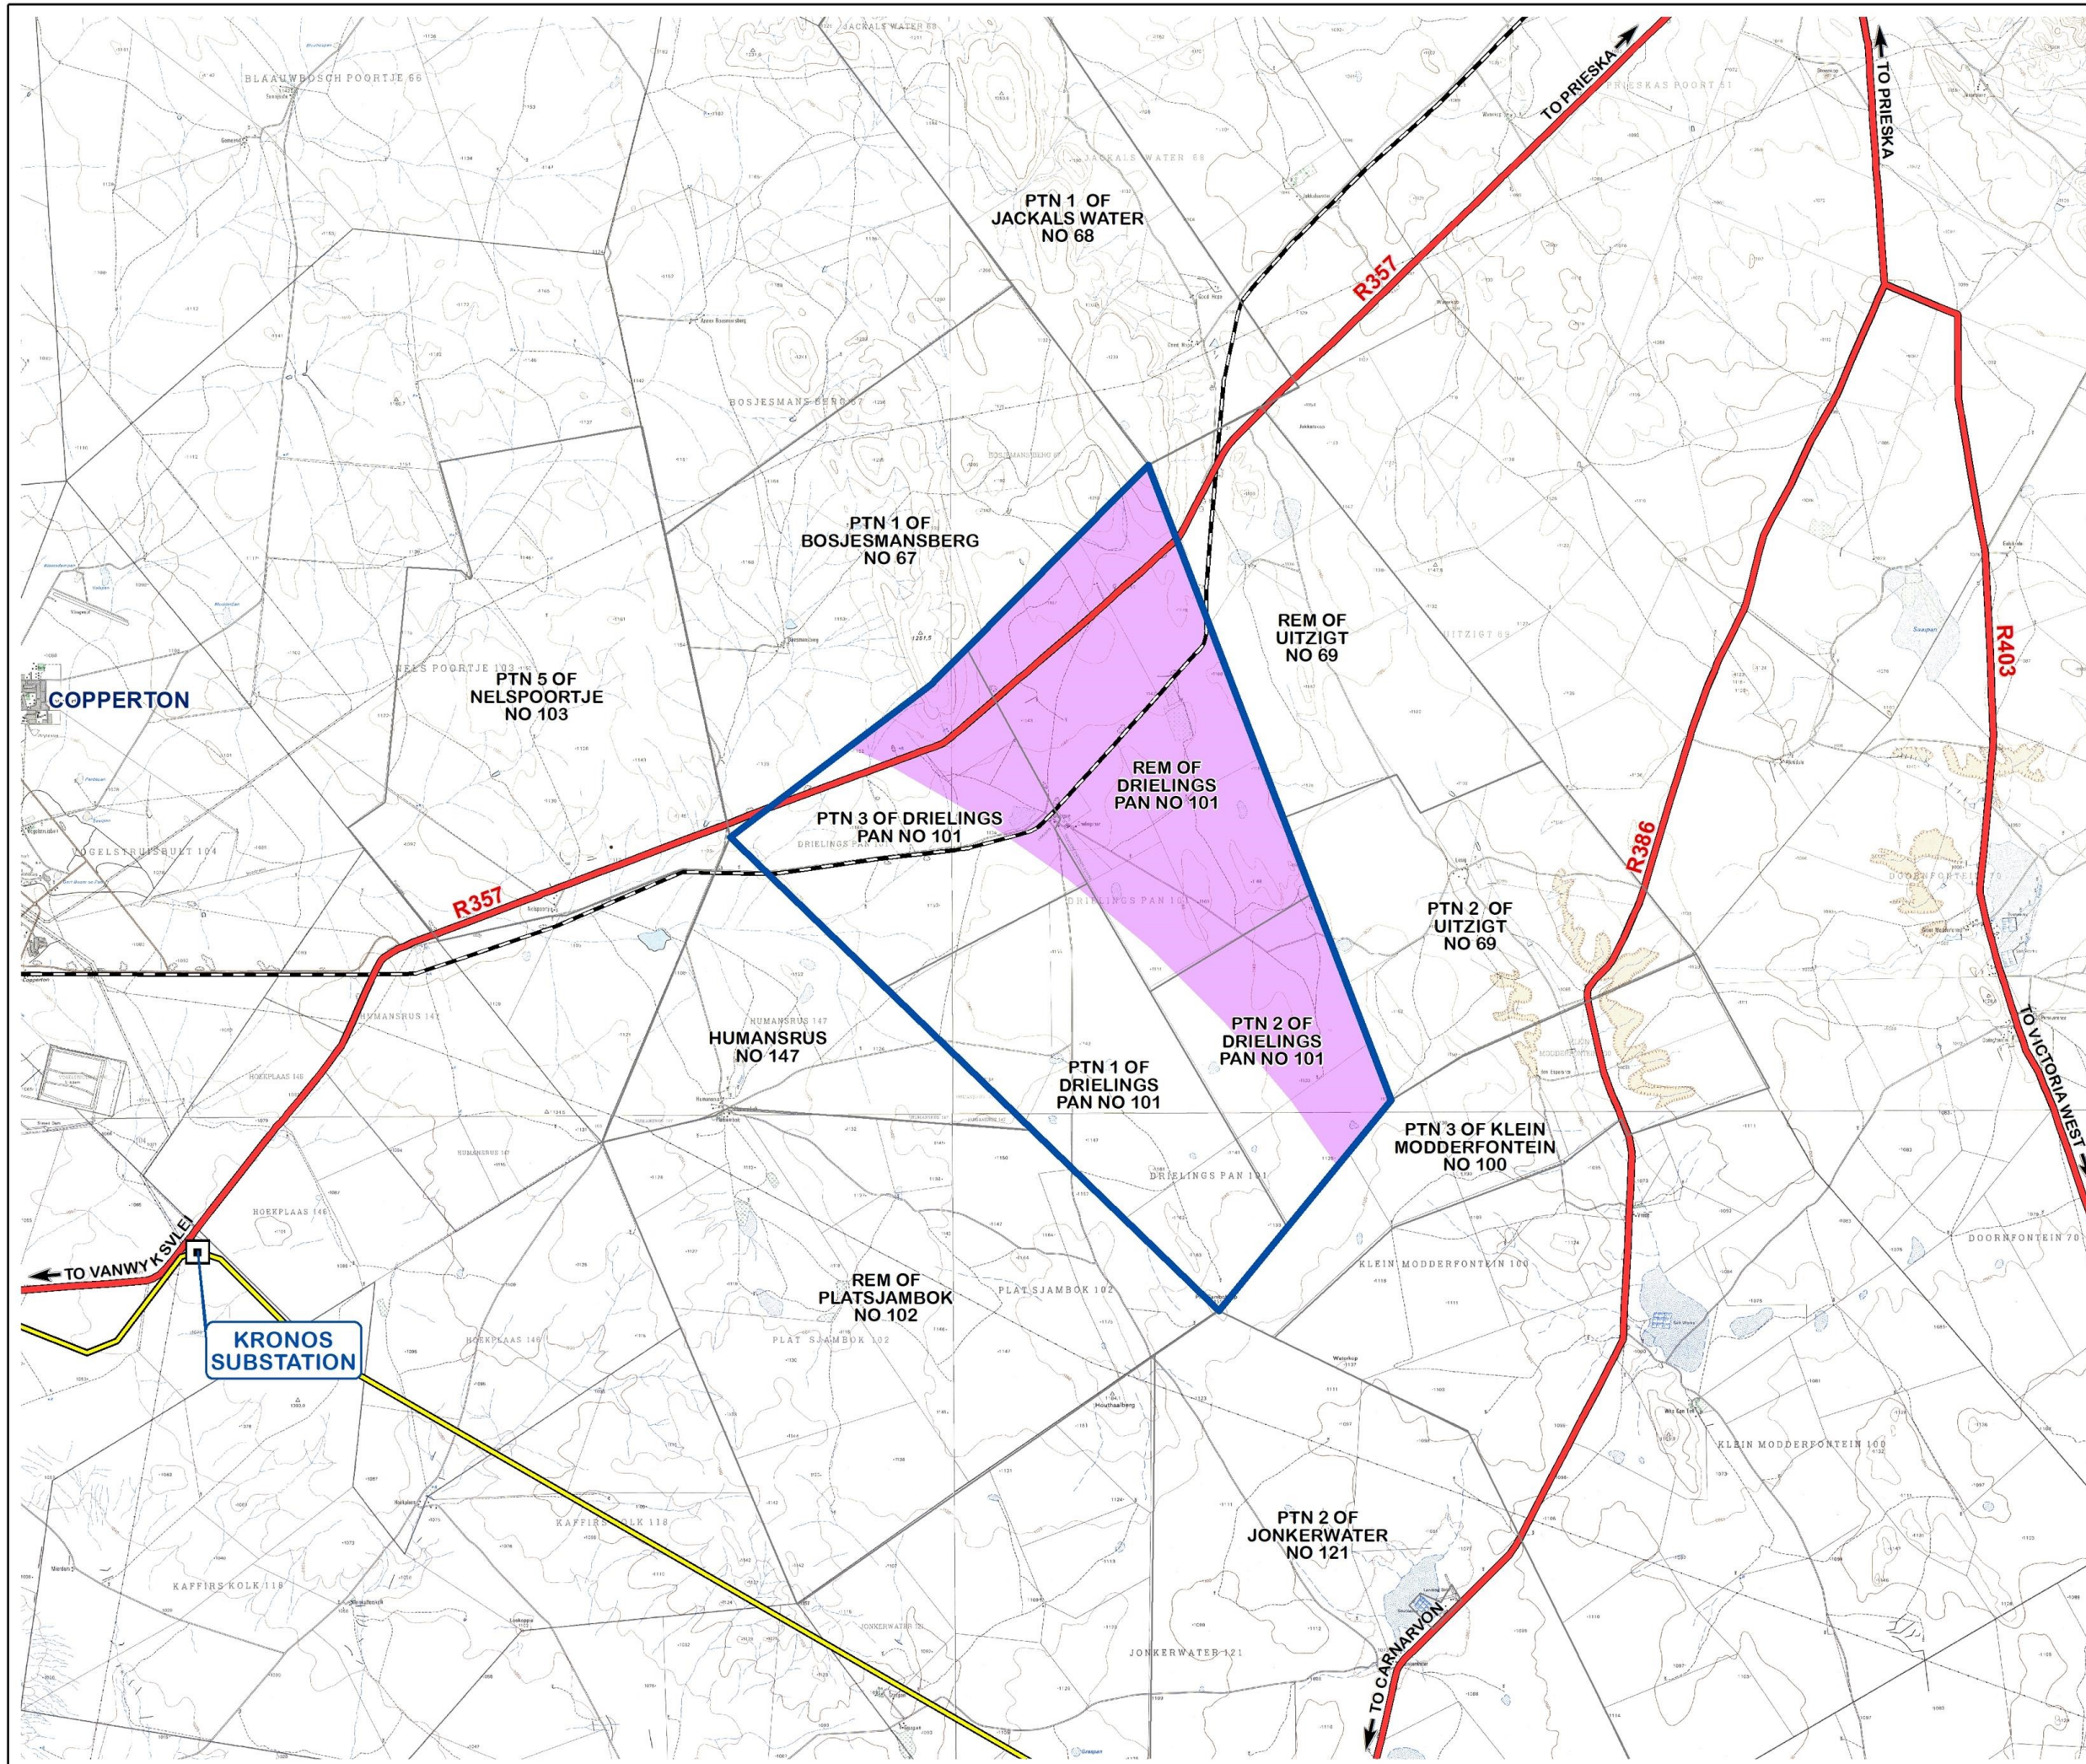

SOURCE:  
ESKOM, 2012  
BIOTHERM ENERGY, 2015

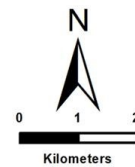

**ENVIRONMENTAL DIVISION**  
51 WESSELS ROAD  
RIVONIA, 2128  
JOHANNESBURG  
SOUTH AFRICA  
Phone: +27 11 798 0600  
Fax: +27 11 803 7272  
e-mail: info@sivest.co.za

<b>Project No</b> 15499	<b>Prepared By</b> KLS	<b>Date</b> 28/05/2019
<b>Map Ref No</b> 15499/01	<b>Revision</b> 0	<b>Date</b>

"COPYRIGHT IS VESTED IN SIVEST IN TERMS OF THE COPYRIGHT ACT (ACT 98 OF 1978) AND NO USE OR REPRODUCTION OR DUPLICATION THEREOF MAY OCCUR WITHOUT THE WRITTEN CONSENT OF THE AUTHOR"

THIS MAP HAS BEEN PREPARED UNDER THE CONTROLS ESTABLISHED BY THE SIVEST QUALITY MANAGEMENT SYSTEM WHICH HAS BEEN CERTIFIED ISO 9001:2008 COMPLIANT