


LOCALITY PLAN
N.T.S.

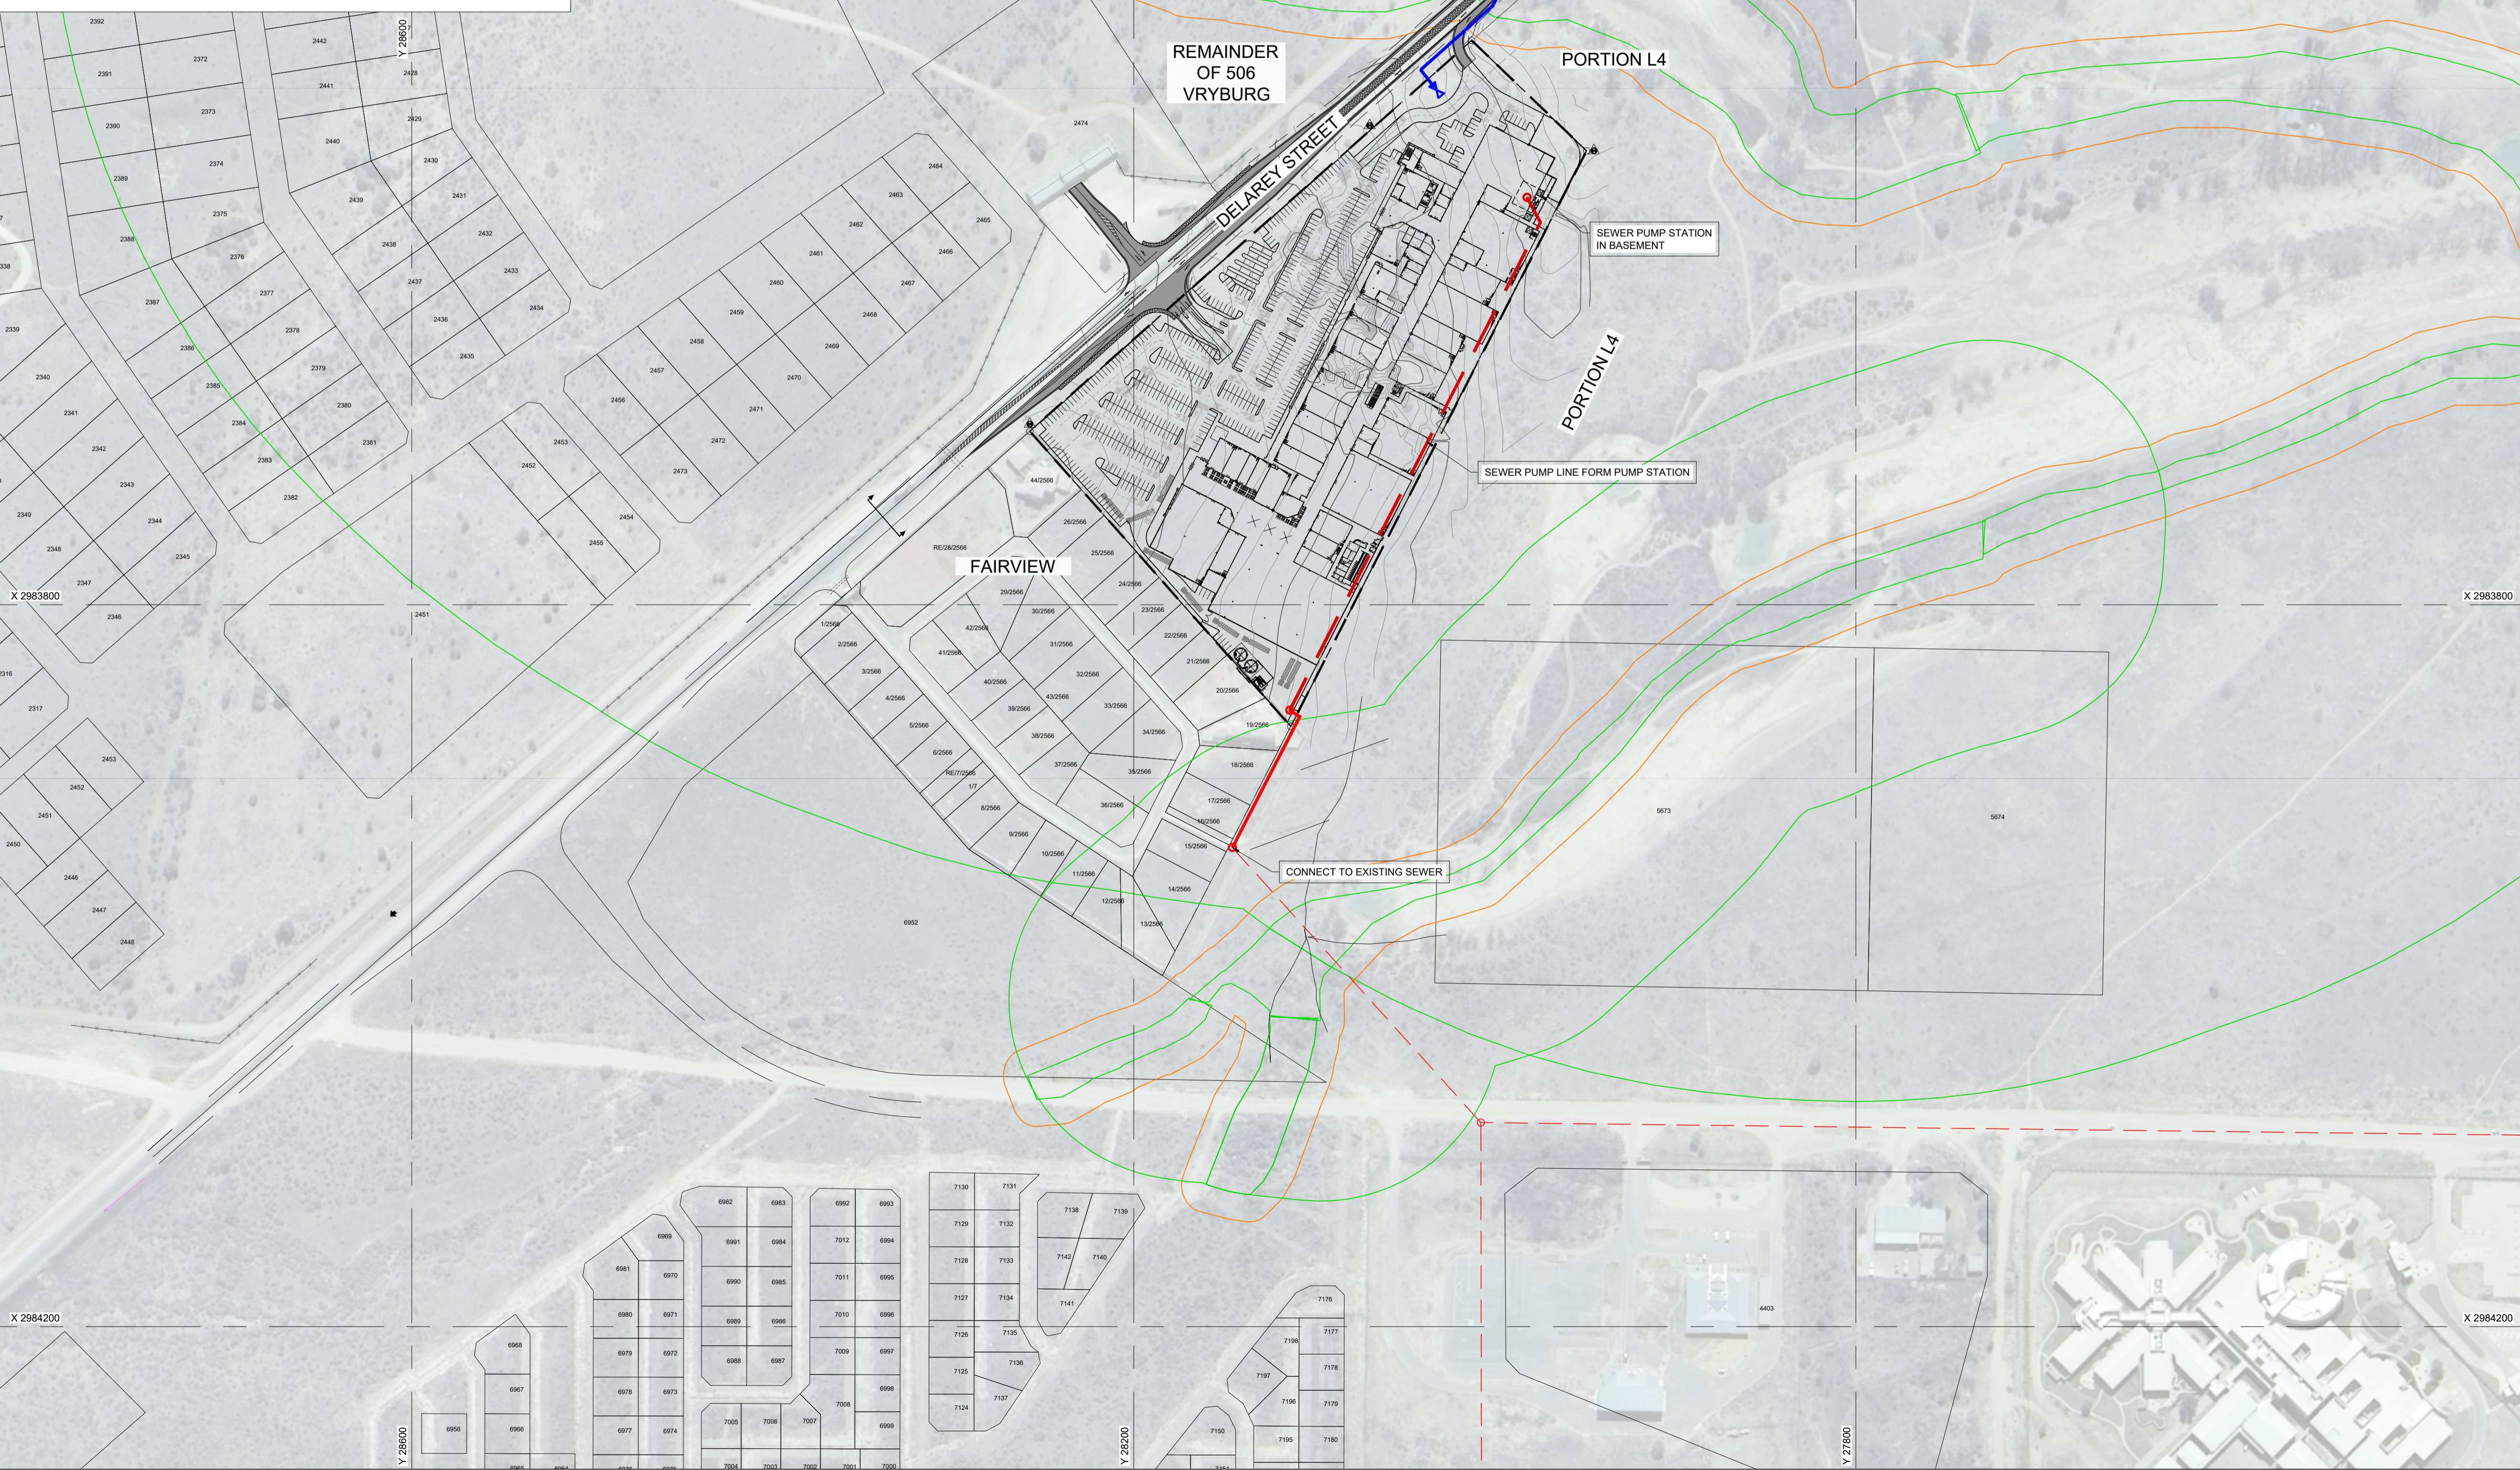

NOTES AND SPECIFICATIONS

- LEGEND:**
- SITE BOUNDARY
 - WETLAND
 - 15m OPERATIONAL BUFFER
 - PROPOSED NEW ROAD UPGRADES
 - PROPOSED WATER LINE
 - PROPOSED WATER LINE
 - EXISTING SEWER
 - PROPOSED SEWER LINE
 - PROPOSED SEWER PUMP LINE

15-02-2022	B	UPDATED WITH NEW ARCH LAYOUT
09-12-2021	A	ISSUED FOR APPROVAL
DATE	NO	REVISION

CONSULTANT



Civil Concepts (Pty) Ltd
Consulting Civil & Structural Engineers
PO Box 36148, Menlo Park, 0102
Office: +27 12 460 0008
www.civilconcepts.co.za

PROJECT STATUS

<input checked="" type="radio"/>	<input type="radio"/>	<input type="radio"/>	<input type="radio"/>
CONCEPT DRAWING	TENDER DRAWING	CONSTRUCTION DRAWING	AS BUILT DRAWING

PROJECT ENGINEER (CONSULTANT)
W. STANDER 20060017 09-12-2021
INITIALS AND SURNAME SIGNATURE AND P. No. DATE

INSPECTOR OF WORKS (MUNICIPAL):
INITIALS AND SURNAME SIGNATURE AND P. No. DATE

CC CONSULTING ENGINEER
INITIALS AND SURNAME SIGNATURE AND P. No. DATE

PROJECT
VRYBURG MALL
STAND 11883

DRAWING TITLE
EXTERNAL CIVIL SERVICES
MASTER LAYOUT

PROJECT NO	C2752-000-001	REV. NO.	B
SCALE	1:2000	DESIGNED	W. STANDER
		DRAWN	R. WILLERS
DATE	DECEMBER 2021	CHECKED	W. STANDER