



Typical Band Pattern for the Central Plaza
1:50

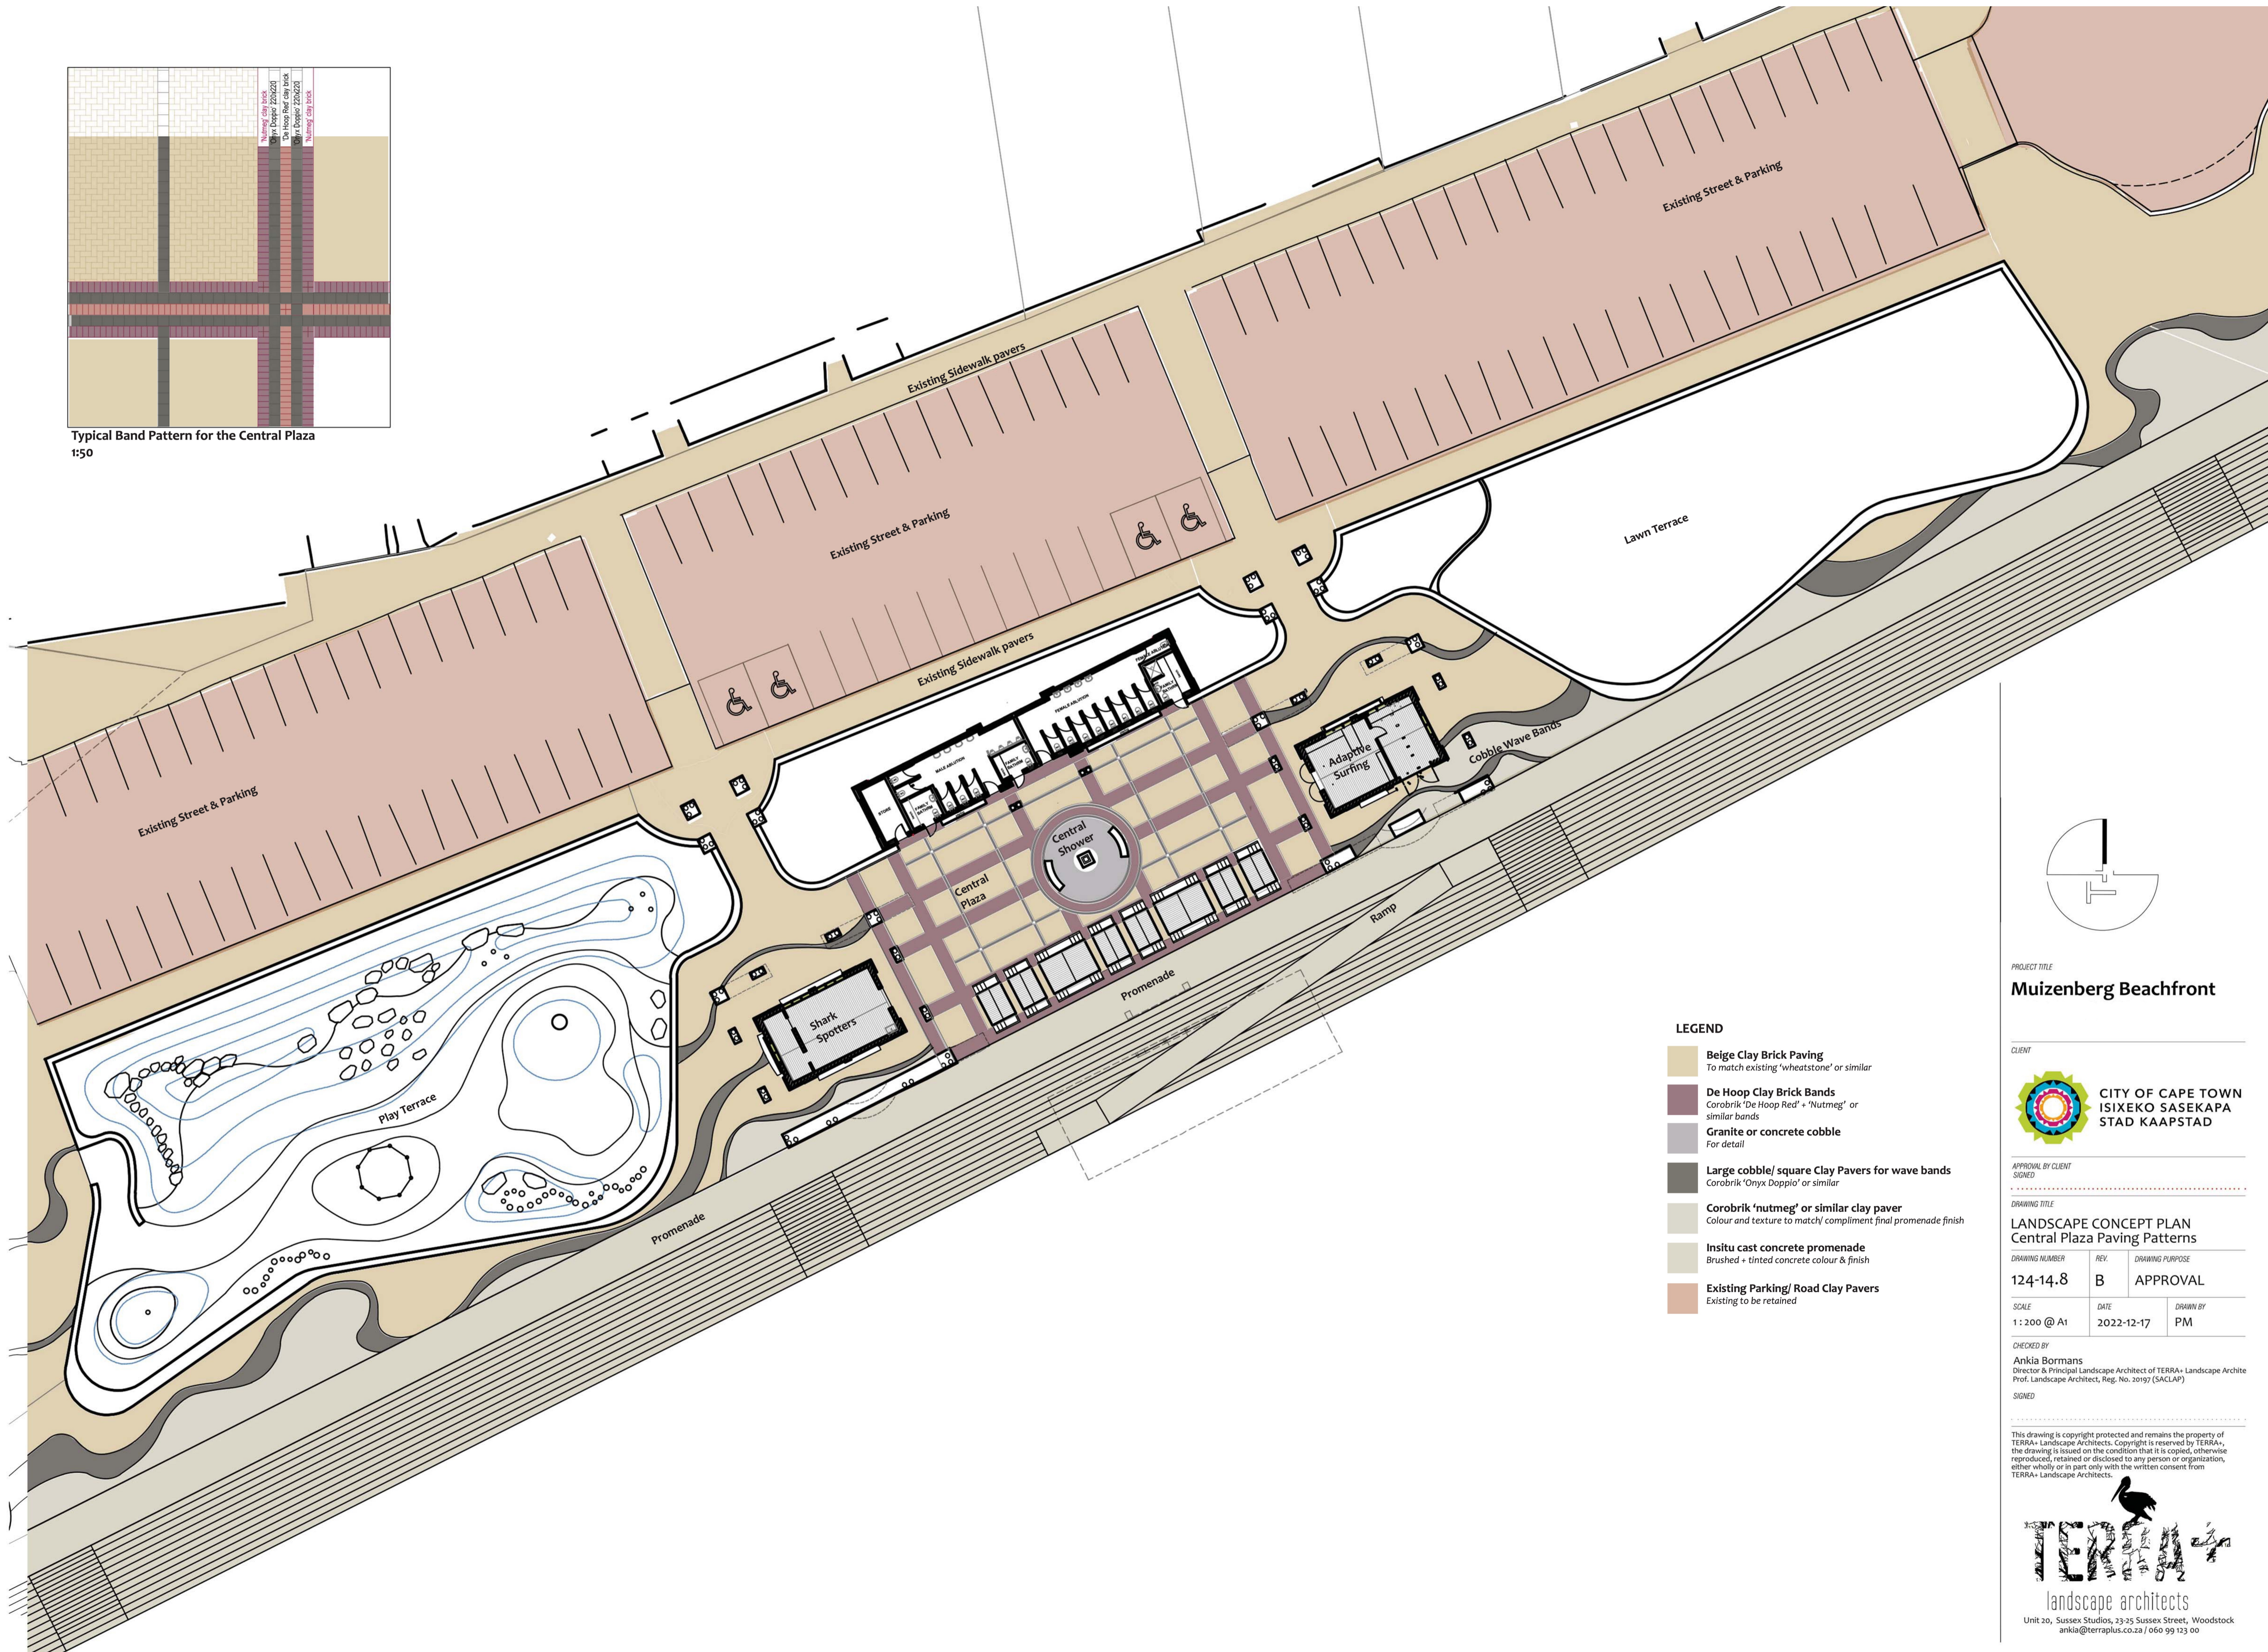

- LEGEND**
- Beige Clay Brick Paving**
To match existing "wheatstone" or similar
 - De Hoop Clay Brick Bands**
Corobrik 'De Hoop Red' + 'Nutmeg' or similar bands
 - Granite or concrete cobble**
For detail
 - Large cobble/ square Clay Pavers for wave bands**
Corobrik 'Onyx Doppio' or similar
 - Corobrik 'nutmeg' or similar clay paver**
Colour and texture to match/ compliment final promenade finish
 - In situ cast concrete promenade**
Brushed + tinted concrete colour & finish
 - Existing Parking/ Road Clay Pavers**
Existing to be retained

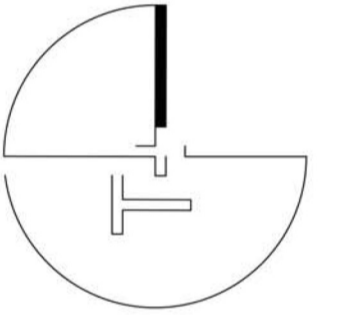

PROJECT TITLE
Muizenberg Beachfront

CLIENT
**CITY OF CAPE TOWN
ISIXEKO SASEKAPA
STAD KAAPSTAD**

APPROVAL BY CLIENT
SIGNED

DRAWING TITLE
**LANDSCAPE CONCEPT PLAN
Central Plaza Paving Patterns**

DRAWING NUMBER	REV.	DRAWING PURPOSE
124-14.8	B	APPROVAL

CHECKED BY
Ankia Bormans
Director & Principal Landscape Architect of TERRA+ Landscape Archite
Prof. Landscape Architect, Reg. No. 20197 (SACLAP)

SIGNED

This drawing is copyright protected and remains the property of TERRA+ Landscape Architects. Copyright is reserved by TERRA+, the drawing is issued on the condition that it is copied, otherwise reproduced, retained or disclosed to any person or organization, either wholly or in part only with the written consent from TERRA+ Landscape Architects.

