



No.	DATE	AMENDMENT	D.P.W.

Copyright vests in the Department of Public Works
 as-built drawings
 certified as-built drawings as per Centralised Drawing Archive AS-BUILT DRAWING REQUIREMENTS
 name: _____
 date: _____
 professional registration no.: _____

cad file name _____ page type A 1



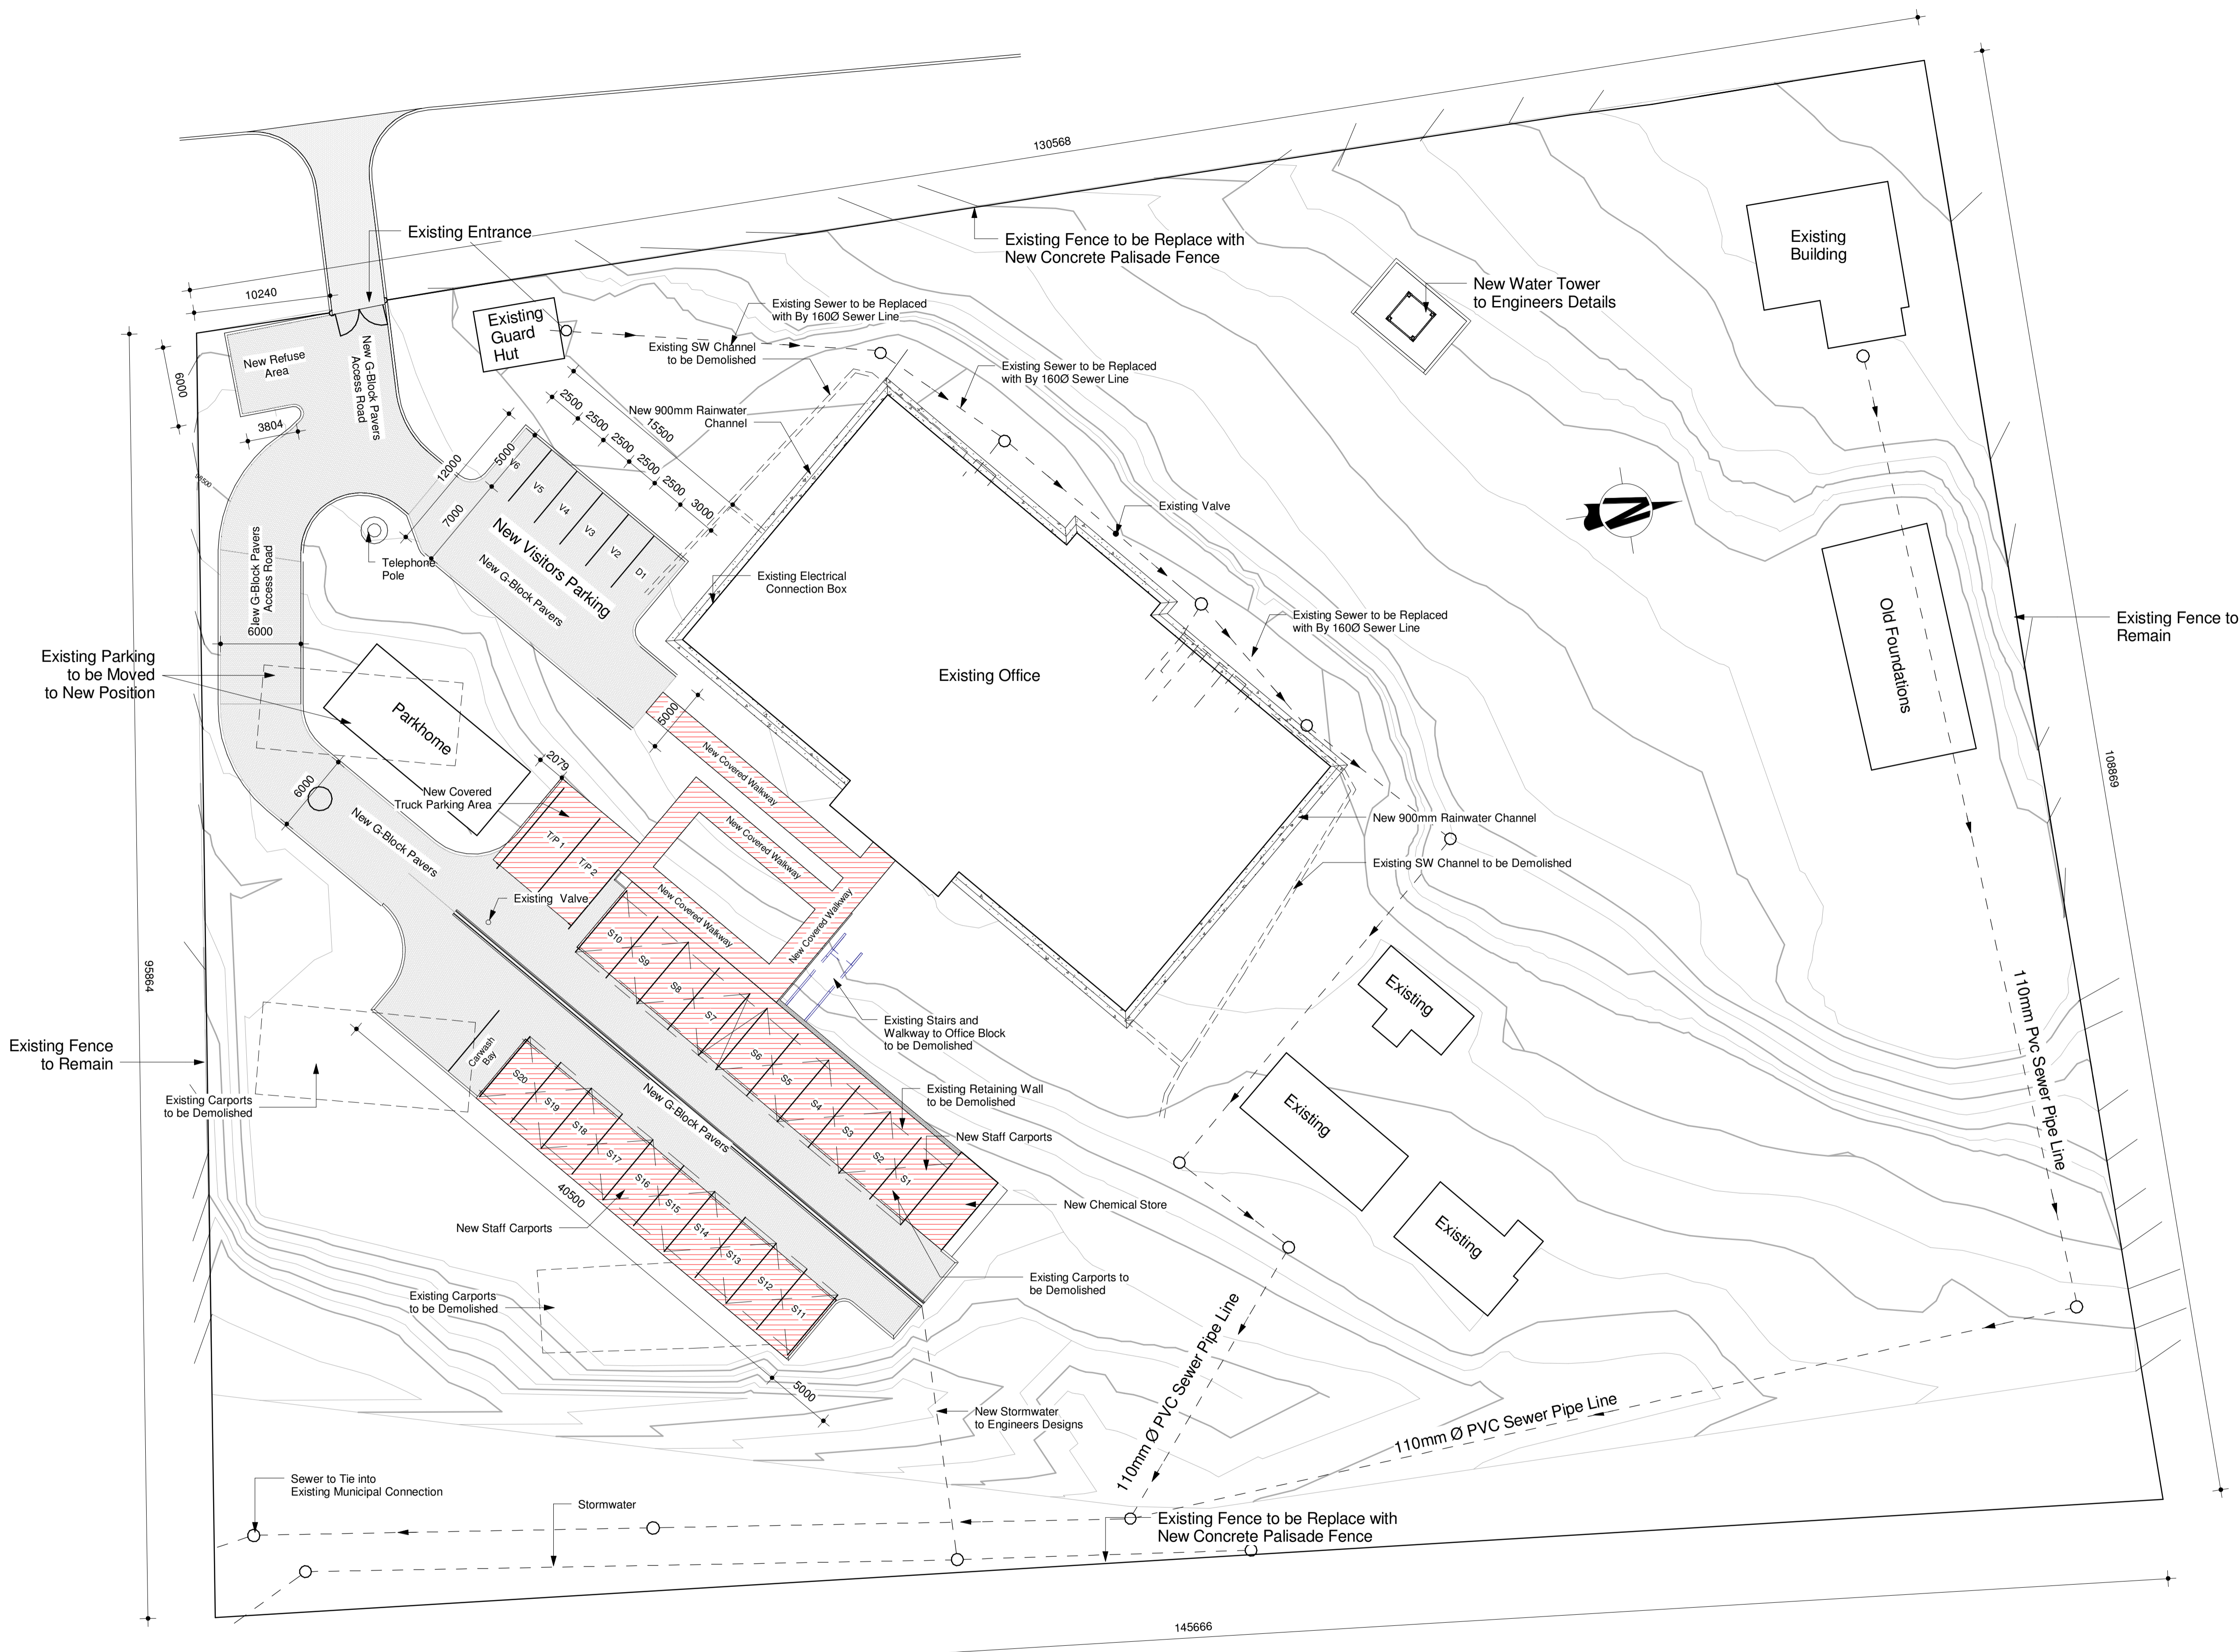
public works
 Department: Public Works
 REPUBLIC OF SOUTH AFRICA
 DIRECTOR-GENERAL MR. SIVIWE DONGWANA

consultant

 P.O. BOX 217
 MKIZI 3965
 MKIZE ESTATES MKIZE 3965
 TEL: 035 573 1612 E: moff@mkize.co.za
 FAX: 035 573 1612 CELL: 082 321 8437

discipline **Architecture**
 service _____

Nongoma Agriculture & Environmental Affairs Repairs and Renovations

WCS number **WCS054024**
 drawing title **Site Development Plan**
 ref.no. **WCS05024** designed **D Moffett**
 scale **As Shown** drawn _____
 date **October 2013** checked _____
 drawing number _____
 Arch-013- Site Development



Lot No's 64,65 and 66 of Nongoma Township

Parking Legends

S1	Staff Parking	20 Provided	(Covered)
V1	Visitors Parking	6 Provided	(Uncovered)
D1	Disable Parking	1 Provided	(Uncovered)
TP1	Truck Parking	2 Provided	(Covered)

1 Site Development Plan
 1 : 250

