


SEE LETTER RE CHANGING OF
TILED ROOF TO THATCHED ROOF
23/7/53

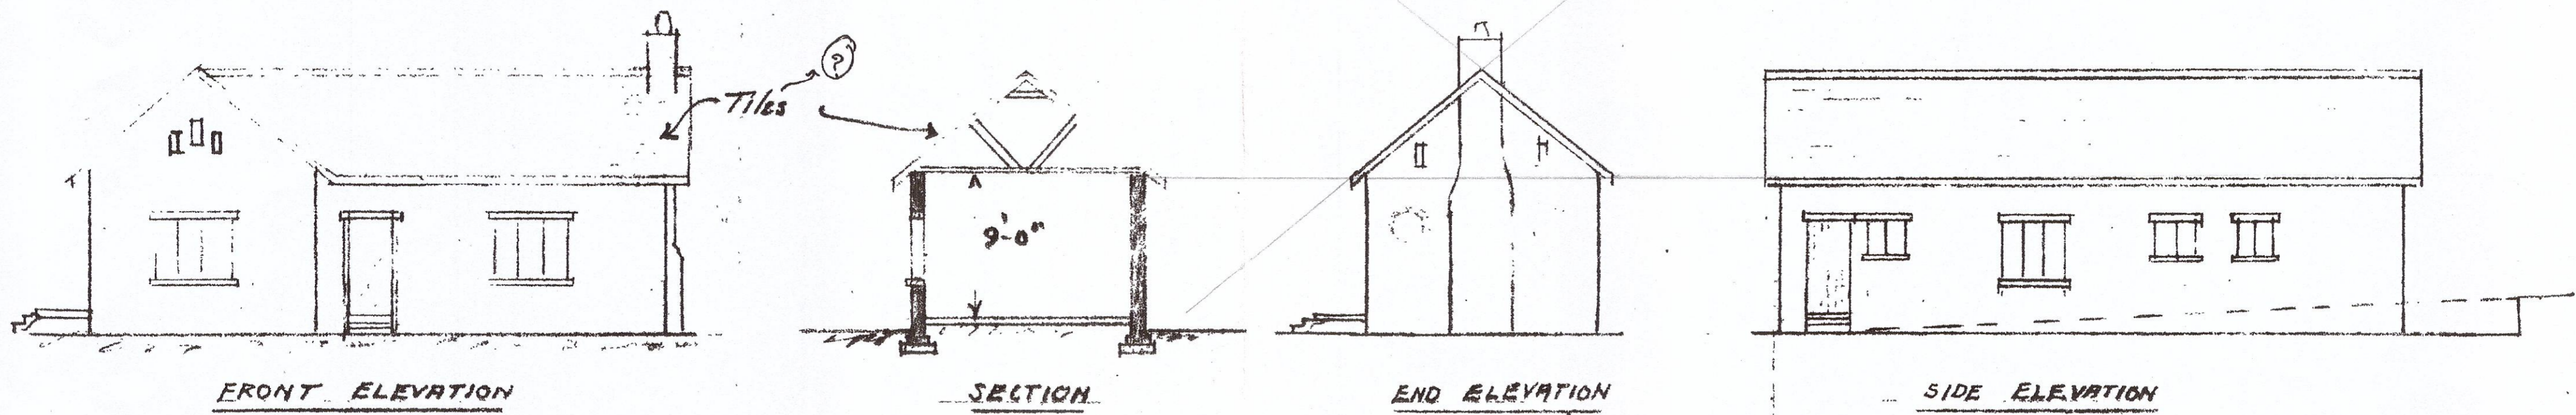

FRONT ELEVATION

SECTION

END ELEVATION



SIDE ELEVATION

PROPOSED COTTAGE for A.O. PITT


KLOOF FALLS ROAD

KLOOF

Scale 1/8 inch = 1 foot

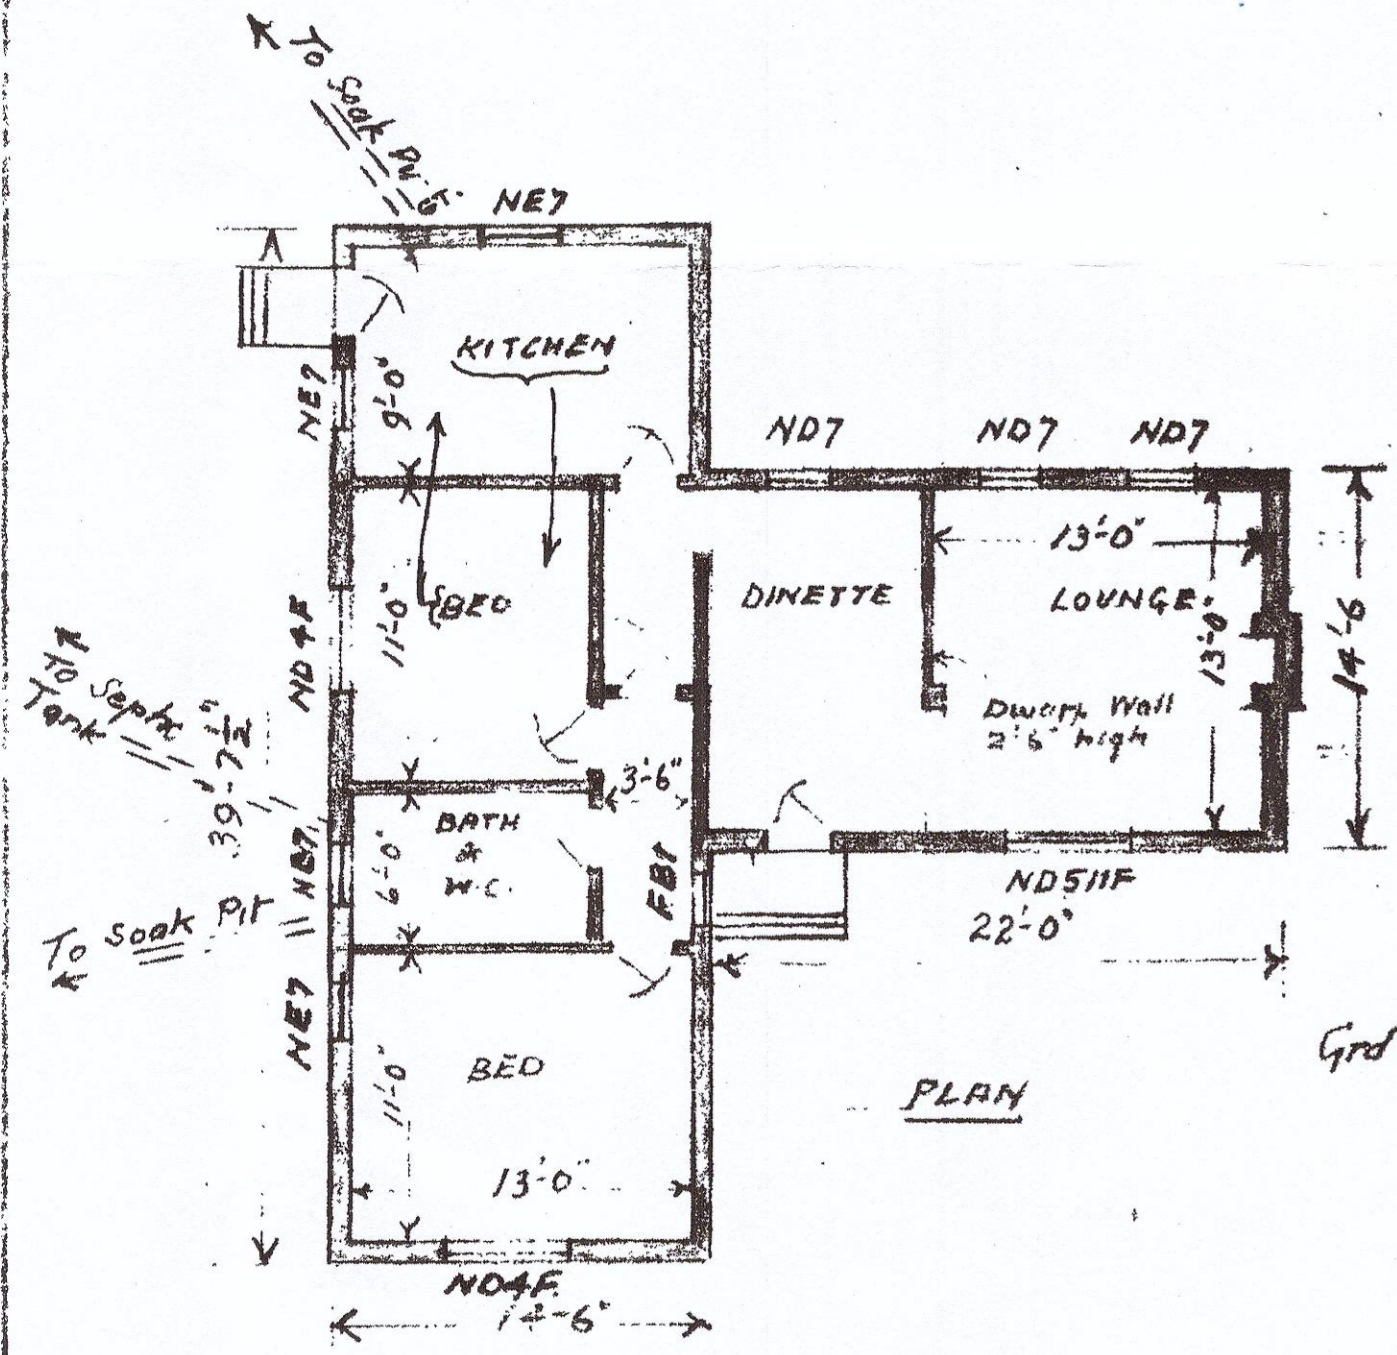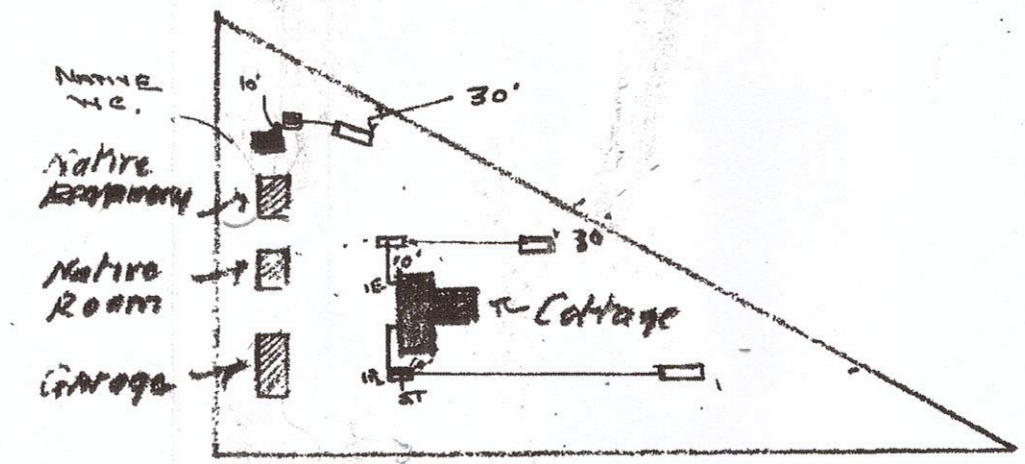


PLAN

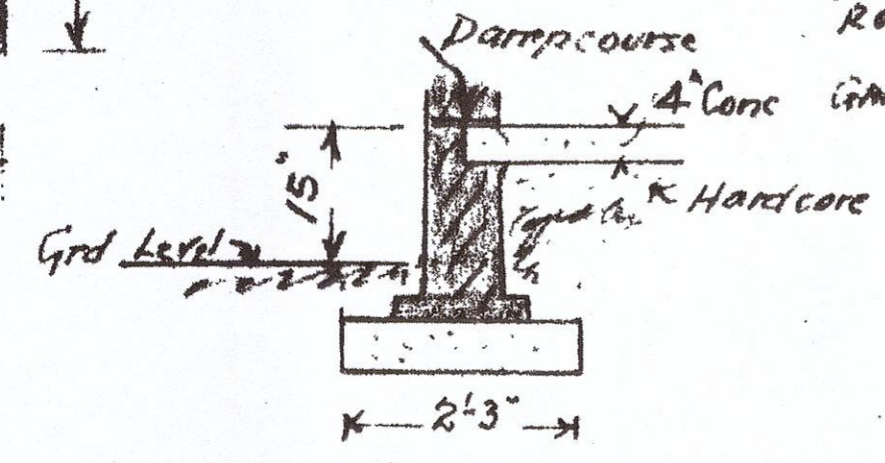

SECTION THROUGH WALL

1/2 inch scale

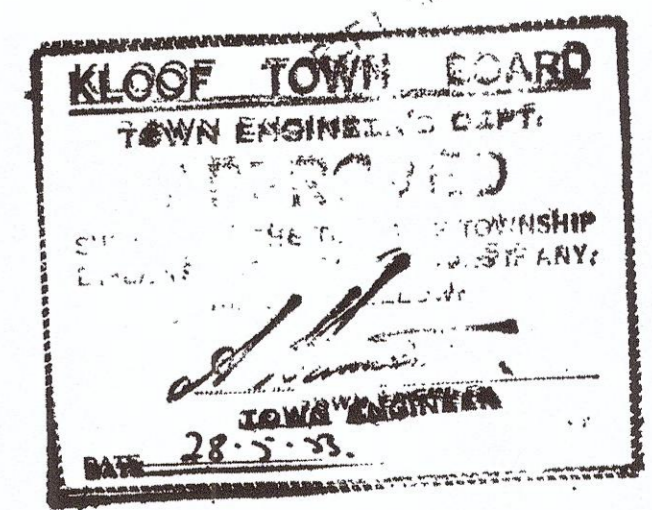

Sub 5 of Sub X of Lot 0
Farm Richmond 999
Approx 41000 Sq. ft

POSITIONS OF ALL INSPECTION EYES
MANHOLE COVERS
SEPTIC TANK COVERS
TO BE INDICATED ON THE SURFACE
OF THE GROUND

A.O. PITT
No. 1. Str E
2/5/53