


GROUND FLOOR PLAN


THE APPROVAL OF THIS PLAN IS SUBJECT TO CONFIRMATION BY THE CITY COUNCIL AT ITS NEXT MEETING.

APPROVED  
17.3.1927  
for condition's see warehouse plan  
J. H. ...


INTERNATIONAL HARVESTER CO. (S.A.) PTY. LTD.  
PROPOSED NEW WAREHOUSE - SHOWROOM - OFFICES - LAVATORIES - PAINT ROOM, ETC.  
SCALE ONE EIGHTH

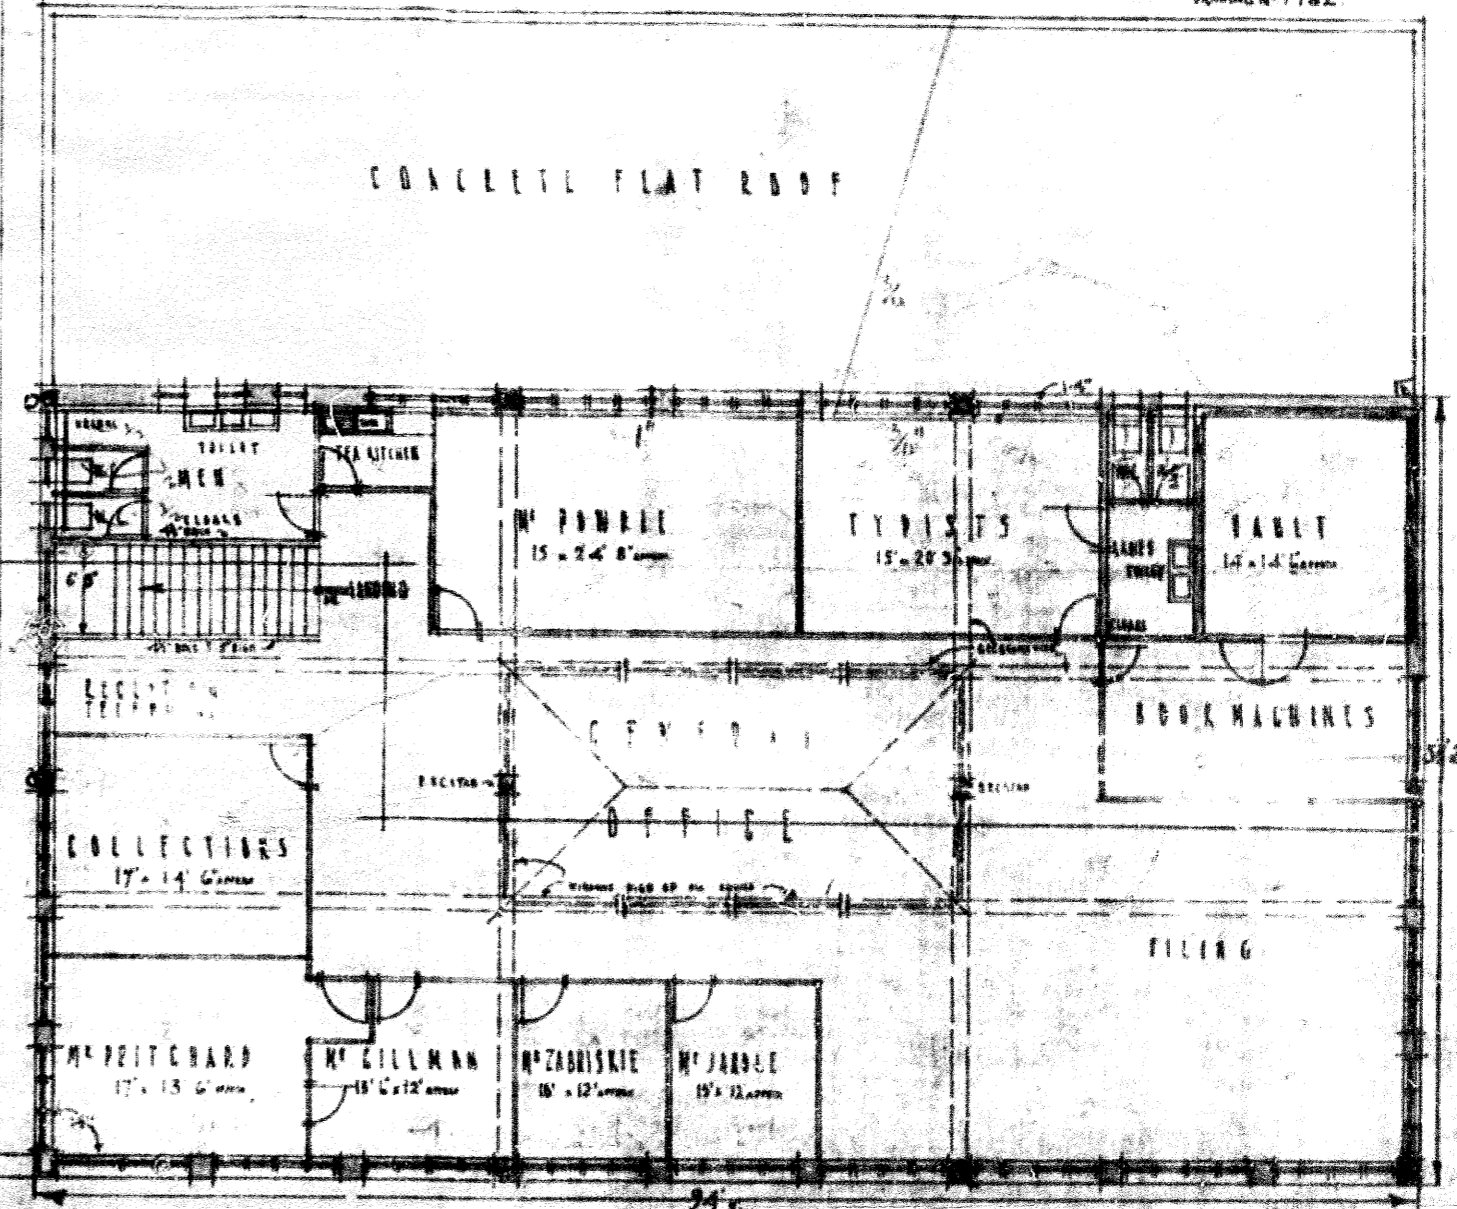


UPPER FLOOR PLAN

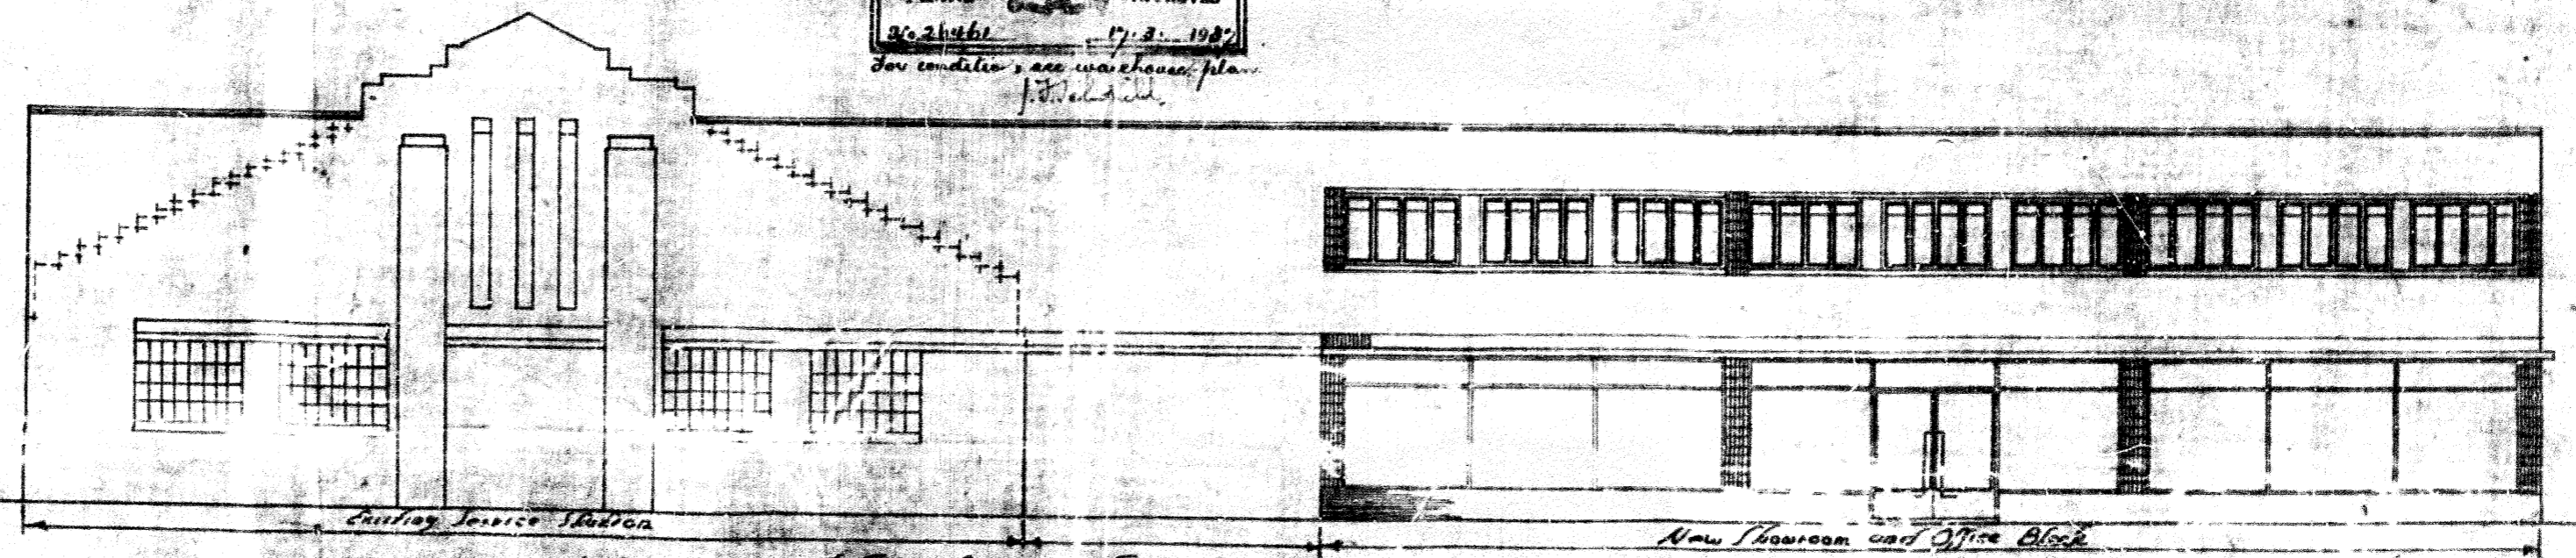

Elevation to Sydney Road

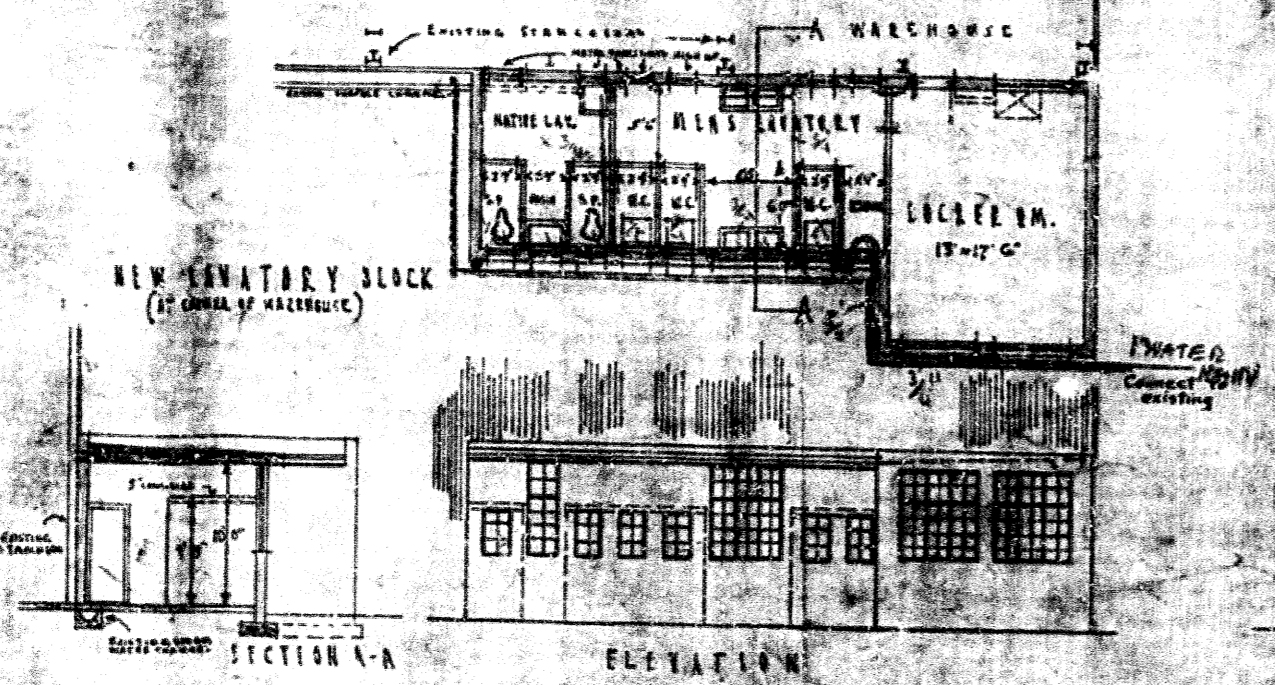

SECTION A-A

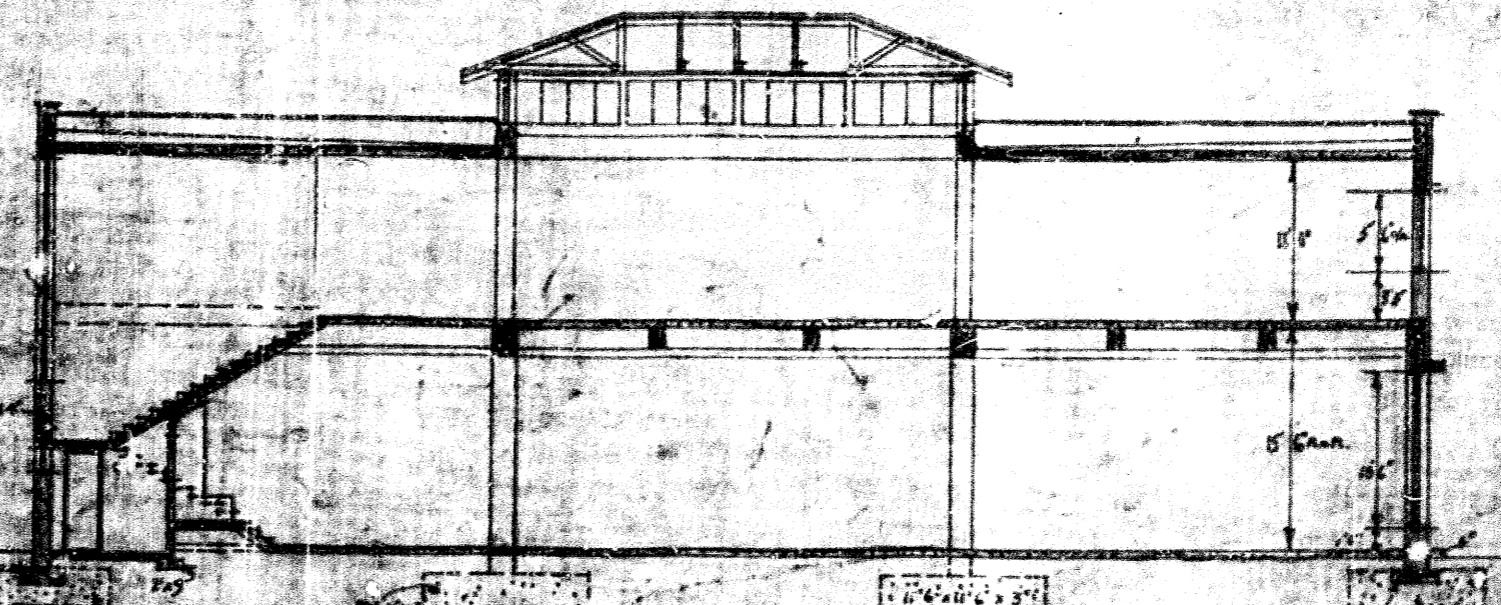

ELEVATION

WARRANTED  
J. H. ...  
17.3.1927

17.3.1927  
J. H. ...

