
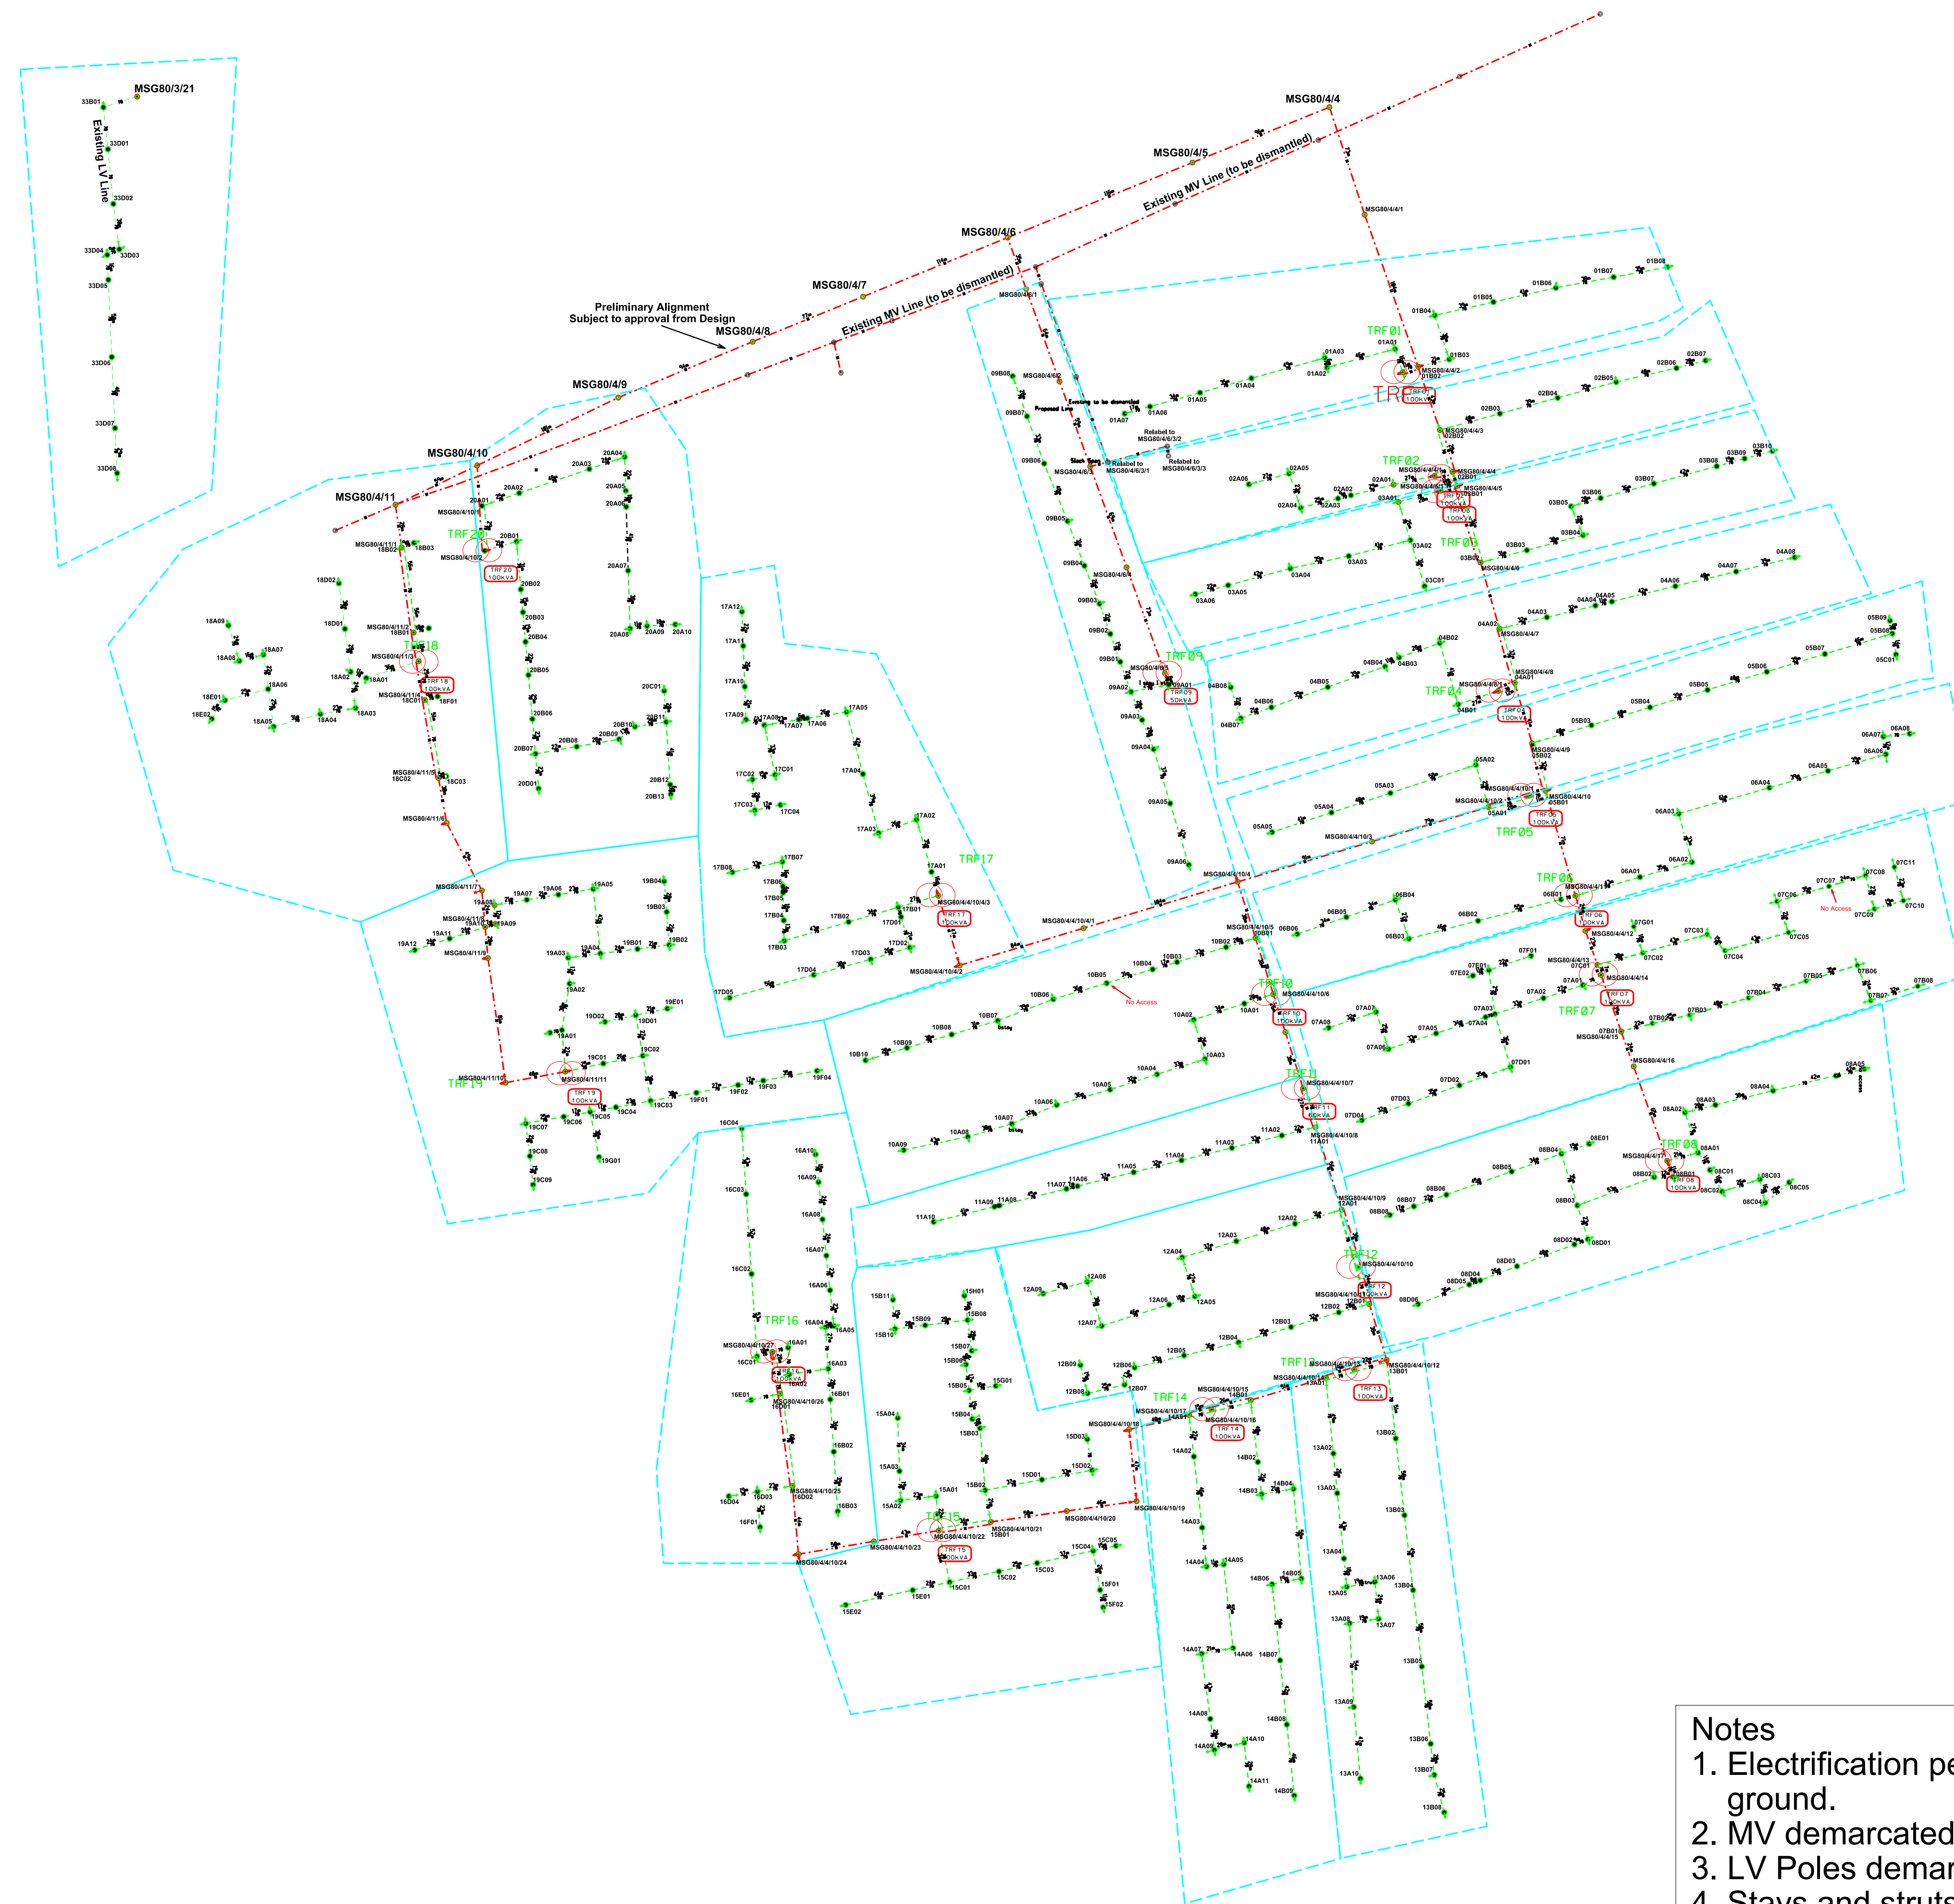


SEKGAKGAPENG

AS PEGGED

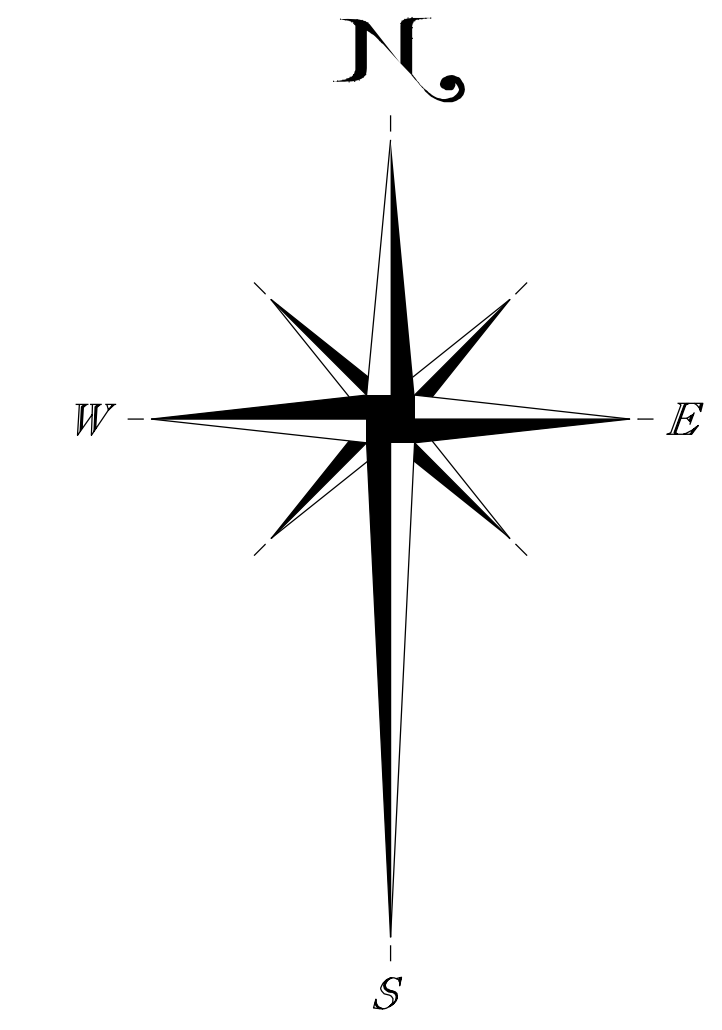

Notes

1. Electrification pegged according to existing fences on the ground.
2. MV demarcated with red wooden pegs.
3. LV Poles demarcated with yellow wooden pegs.
4. Stays and struts demarcated with white wooden pegs.

SYMBOL	DESCRIPTION
● ○	LV, MV & SHARING POLES
● ○	LV POLE WITH STAY AND STRUT
● ○	LV POLE WITH SHORT STAY
● ○	LV POLE WITH FLYING STAY
● ○	MV POLE WITH STAY AND STRUT
● ○	MV POLE WITH SHORT STAY
● ○	MV POLE WITH FLYING STAY
○	TRANSFORMERMIN SUB
○	EXISTING MV LINE
○	LINEBREAKER/SEC.METER UNIT
○	MV & LV FUSES
○	CABLE JOINT(MV+LV)
○	MV CROWS FEET / EARTH SPIKE
○	LV CROWS FEET / EARTH SPIKE
○	SA
○	HIGH MAST
○	ABC 35mm 1 PHASE
○	ABC 35mm 2 PHASE
○	ABC 35mm 3 PHASE
○	ABC 70mm 3 PHASE
○	LV BARE CONDUCTOR
○	F = FOX, C = GOPHER, H = HARE
○	M = MINK, SD = SQUIRREL
○	W = WOLF, R = RABBIT
○	1 Ø = 1 PHASE 2 Ø = 2 PHASE
○	LETTER = 3Ø / S = SWER
○	MV CONDUCTOR
○	F = FOX, C = GOPHER, H = HARE
○	M = MINK, SD = SQUIRREL
○	W = WOLF, R = RABBIT
○	MV DUAL PHASE(F/M/M/S/W)
○	SERVICE CONNECTIONS 4/10/16mm
○	SERV. CONN. 1/2 4/10/16mm
○	(R) (W) (B)
○	R W B RB
○	R W B
○	POLE BOX PHASE CONNECTION
○	STREET LIGHT
○	STREET LIGHT CABLE
○	TELKOM LINE
○	TELKOM POLE
○	EXISTING LV ABC
○	EDGE OF THE ROAD
○	CADASTRAL

NR	DATE	PARAF	BESKRIVING

Surveyor : BFL Land Surveyors
 Draughtperson: S. Hirschund
 Surveyed in August 2020



PROJECT: ELECTRIFICATION OF SEKGAKGAPENG
 TITLE: MEDIUM AND LOW VOLTAGE AS PEGGED

SKAAL	SCALE/KONTRAK No.	CONTRACT No.
1:2000		