




### 1. LOCATION PLAN

Scale 1:5000

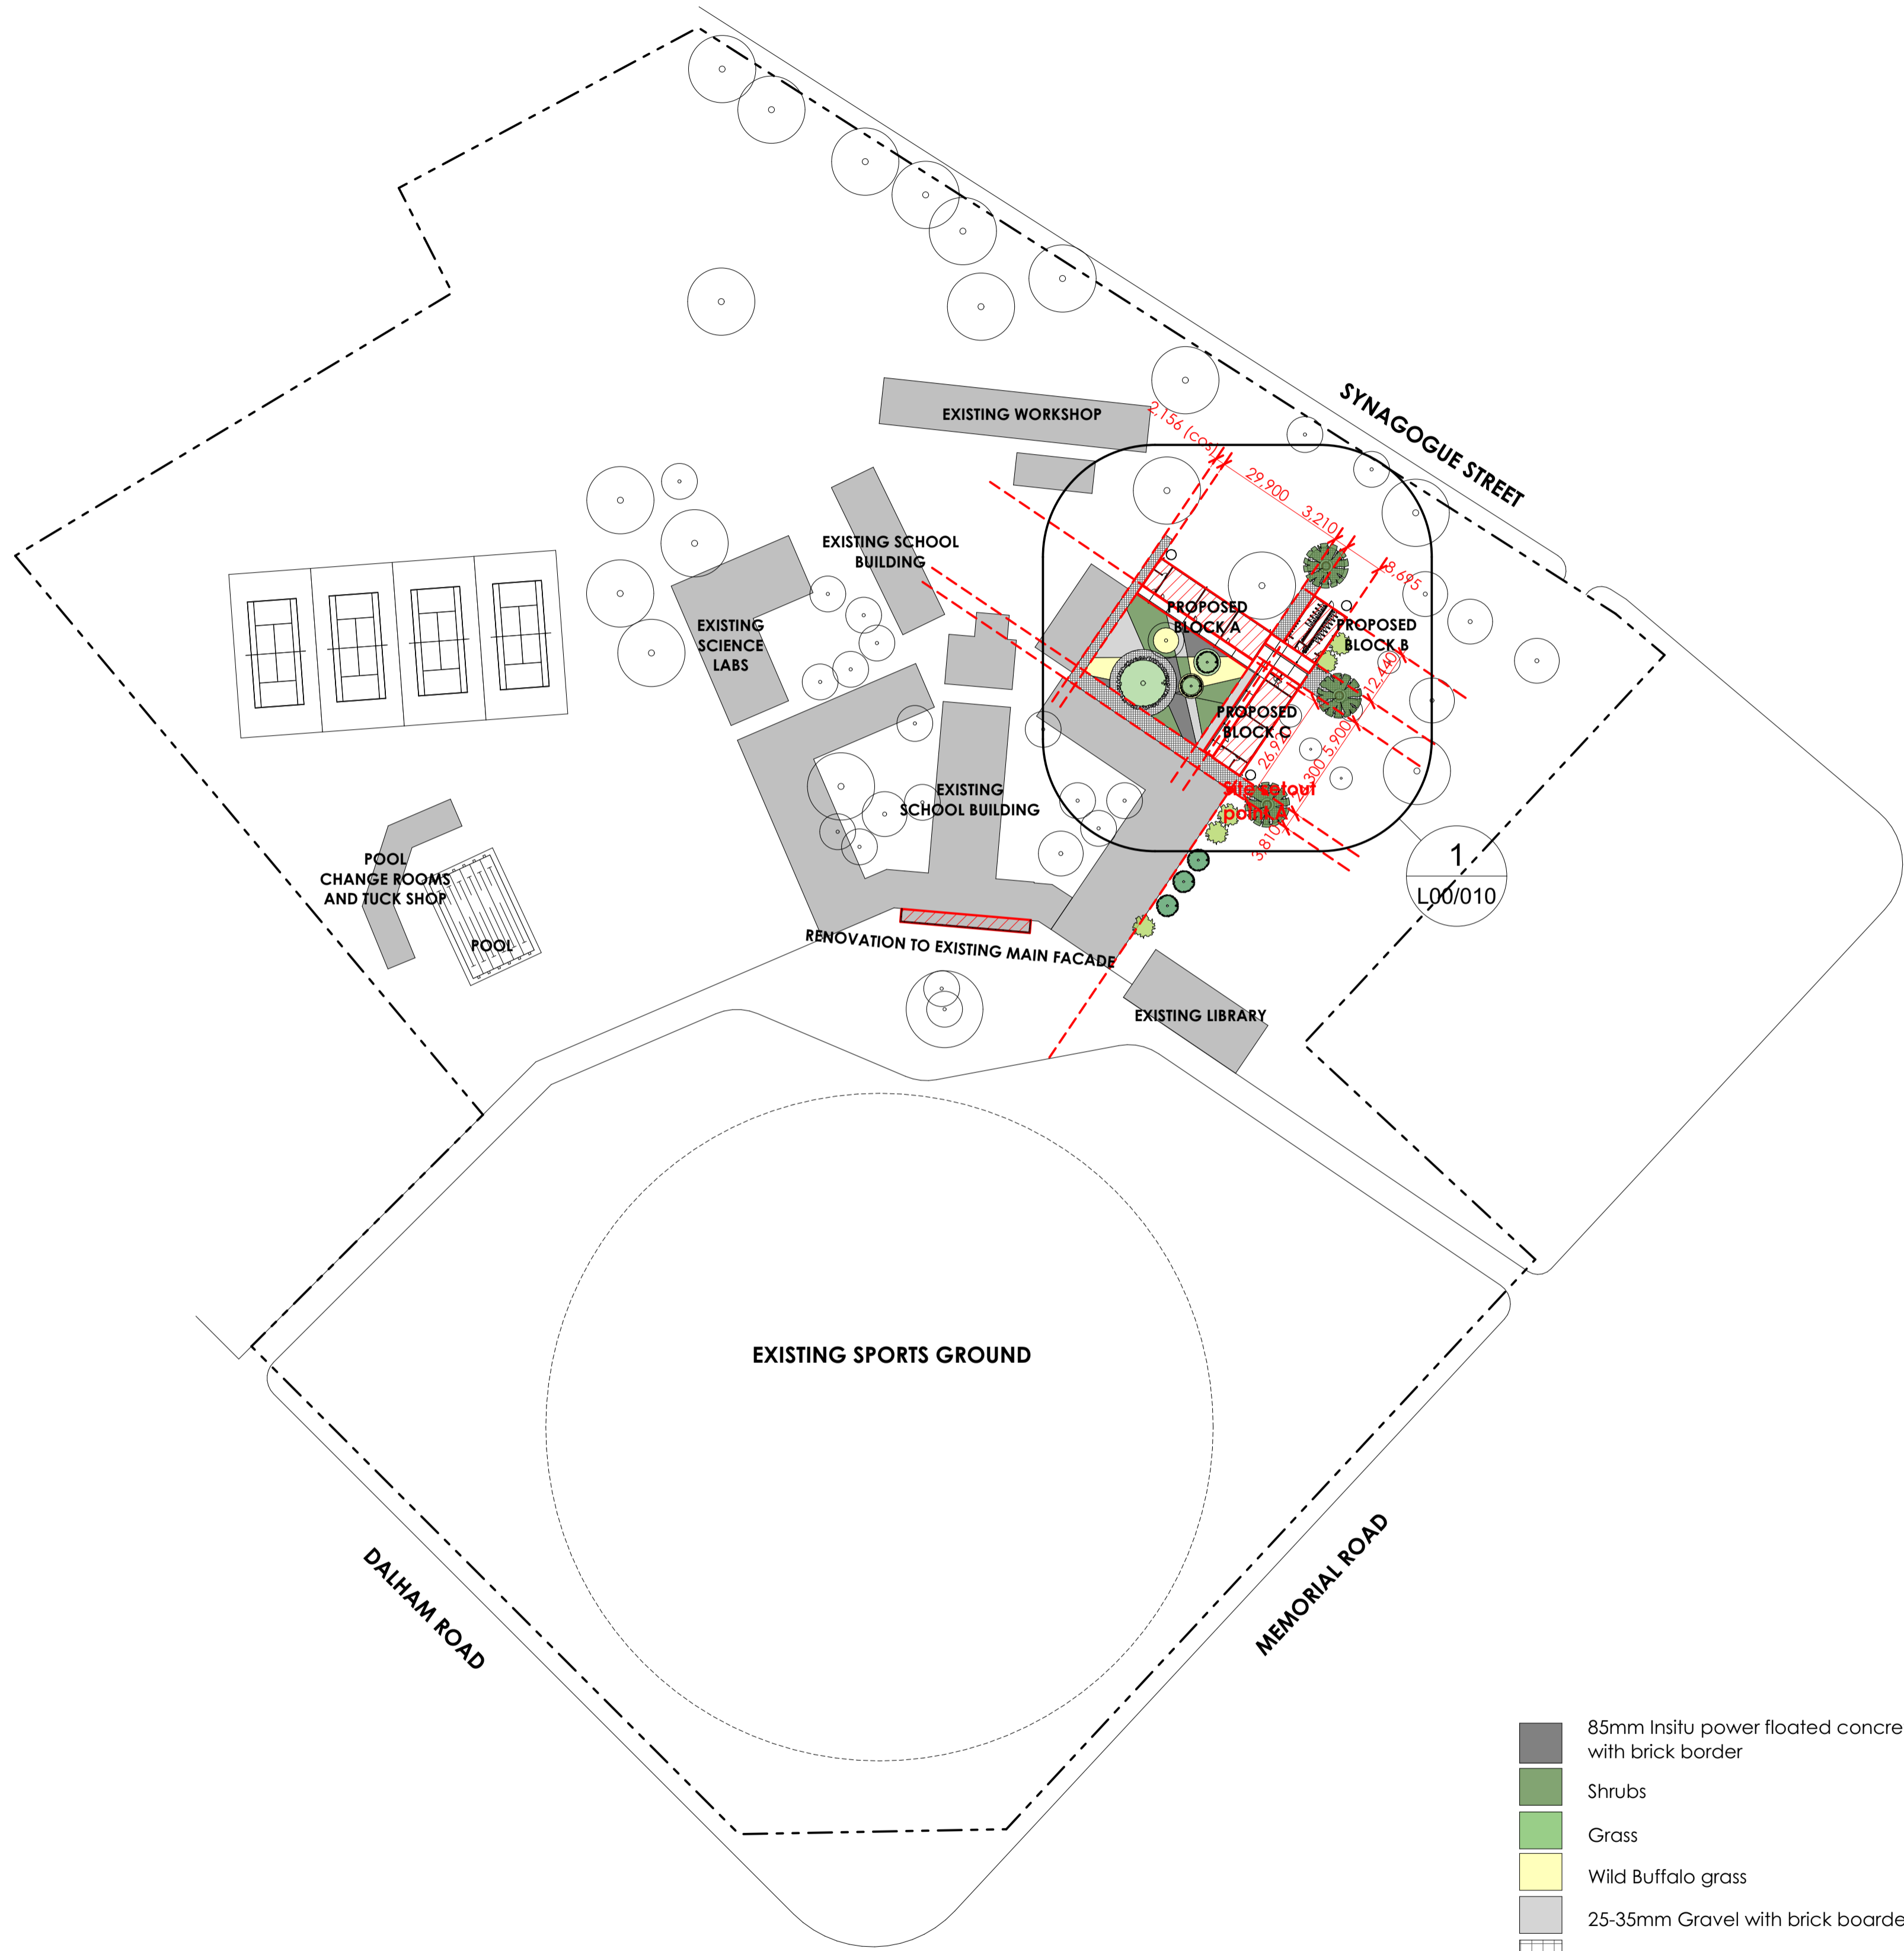

### 2. SITE REFERENCE PLAN

Scale 1:1000

- 85mm Insitu power floated concrete slab with brick border
- Shrubs
- Grass
- Wild Buffalo grass
- 25-35mm Gravel with brick boarder
- Pavers with brick boarder
- Seating (Facebrick bench with beveled corners)

**GENERAL**

- This drawing is copyright reserved and remains the property of the architect.
- All work to be executed in strict compliance with SABS 10400
- All dimensions to be checked on the site and any discrepancies to be reported to the Architect immediately before commencing with any work.
- Written dimensions to be used in preference to scaled dimensions.
- Drawings may not be scaled from prints.
- All electrical and drainage work to be executed registered artisans.
- Where required, Architect's drawings to be read in conjunction with Engineer's drawings.
- Where required, Architect's drawings to be read in conjunction with Manufacturer's specification.



**NORTHERN CAPE DEPARTMENT OF EDUCATION**



**BBB Mojaki Engineering Solutions**

Rev	Date	By	Description
T1	030717	WF	Issued for tender

**Certificate by Competent person**  
This is to certify that the building design contemplated herein complies with the requirements of SANS 10400-XA on SANS 204

Architect: \_\_\_\_\_

Consulting engineer: \_\_\_\_\_

Project:  
**PROPOSED ADDITIONS & ALTERATIONS TO KIMBERLEY BOYS HIGH SCHOOL**

Client:  
**DEPARTMENT OF EDUCATION  
 KIMBERLEY BOYS HIGH SCHOOL**

Address:  
**CORNER OF DALHAM AND  
 MEMORIAL ROADS  
 KIMBERLEY, NORTHERN CAPE**

Drawing title  
**LOCATION & CONTEXT PLAN**

Scale: 1:1000 @ A1	Drawn by: WF
Date: 030717	Checked by: PF
Project No.: <b>B1602</b>	Rev nr.: <b>T1</b>