

NOTES:

ALL SPECIFICATIONS TO BE CHECKED WITH ARCHITECTS OR PRIMI PIATTI REPRESENTATIVE ON SITE.
 ALL LIGHT FITTINGS TO BE SPECIFIED BY PRIMI PIATTI REPRESENTATIVE AND BE FITTED BY LIGHT SPECIALIST.
 KITCHEN EQUIPMENT TO BE SPECIFIED BY KITCHEN SPECIALIST.

REVISIONS:

No	Date	Description
3	27/08/2012	- Existing kraal redesigned.
4	17/09/2012	- Aunty Getty's new house rotated straight to face up and moved 4m to the east.
5	19/09/2012	- Aunty Getty's new house rotated to face straight north. - New welcome rondavel placed. - Driveway gate changed to be conventional farm gate.
6	08/01/2013	- Primary and secondary pathways, and underground drainage pipeway shown.
7	29/01/2013	- Grass block, Drainage dish and walkway detail and specification added. - Livestock walkway and gate shown.

Architect : **B. ILORI**
 SACAP REG NO : **4849**
 Client :

IDC Architects
 East London • Port Elizabeth • Cape Town

IDC House
 15 Beigrave Road
 Belgravia
 East London
 5201

Tel : 043 743 0522
 Fax : 043 743 0534
 E-mail : info@idcarch.co.za
 E-mail : idcare@imweb.co.za

Client : **arts and culture**
 Department:
 Arts and Culture
 REPUBLIC OF SOUTH AFRICA

Implementing Agent:

 independent development trust


Project title :
OR TAMBO HOMESTEAD

Building :
 Dwg title :
SITE DEVELOPMENT PLAN, GRASS BLOCK DRAINAGE DISH DETAIL, GRASS BLOCK WALKWAY DETAIL


Dwg purpose : **FOR CONSTRUCTION**

Checked :	Drawn :	Scale :
B. Ilori	L. Maliwa	1:250, 1:10
Rev. no.	Date	Paper size
7	11 February 2013	A1


Project no. **BIZ/ORTH/**
 Dwg. no. **BIZ/ORTH/1002-WD - REV 7**

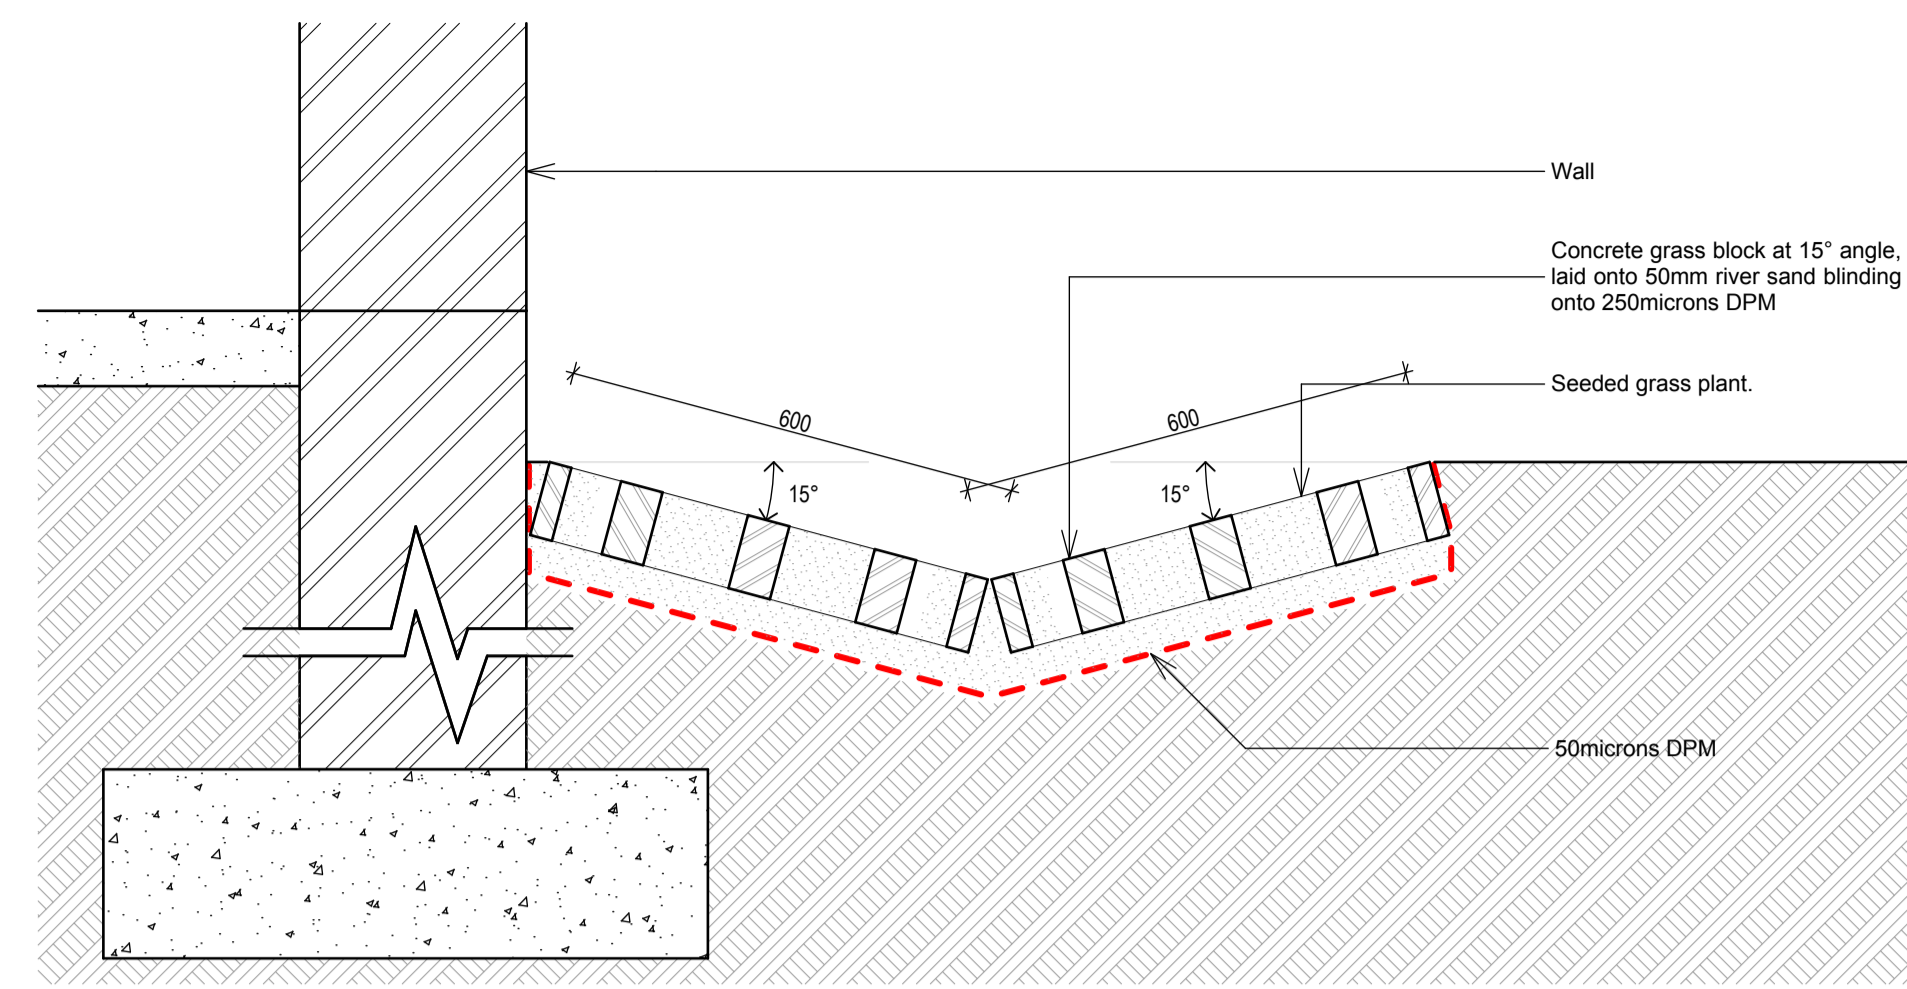

0. GRASS BLOCK DRAINAGE DISH DETAIL 1:10

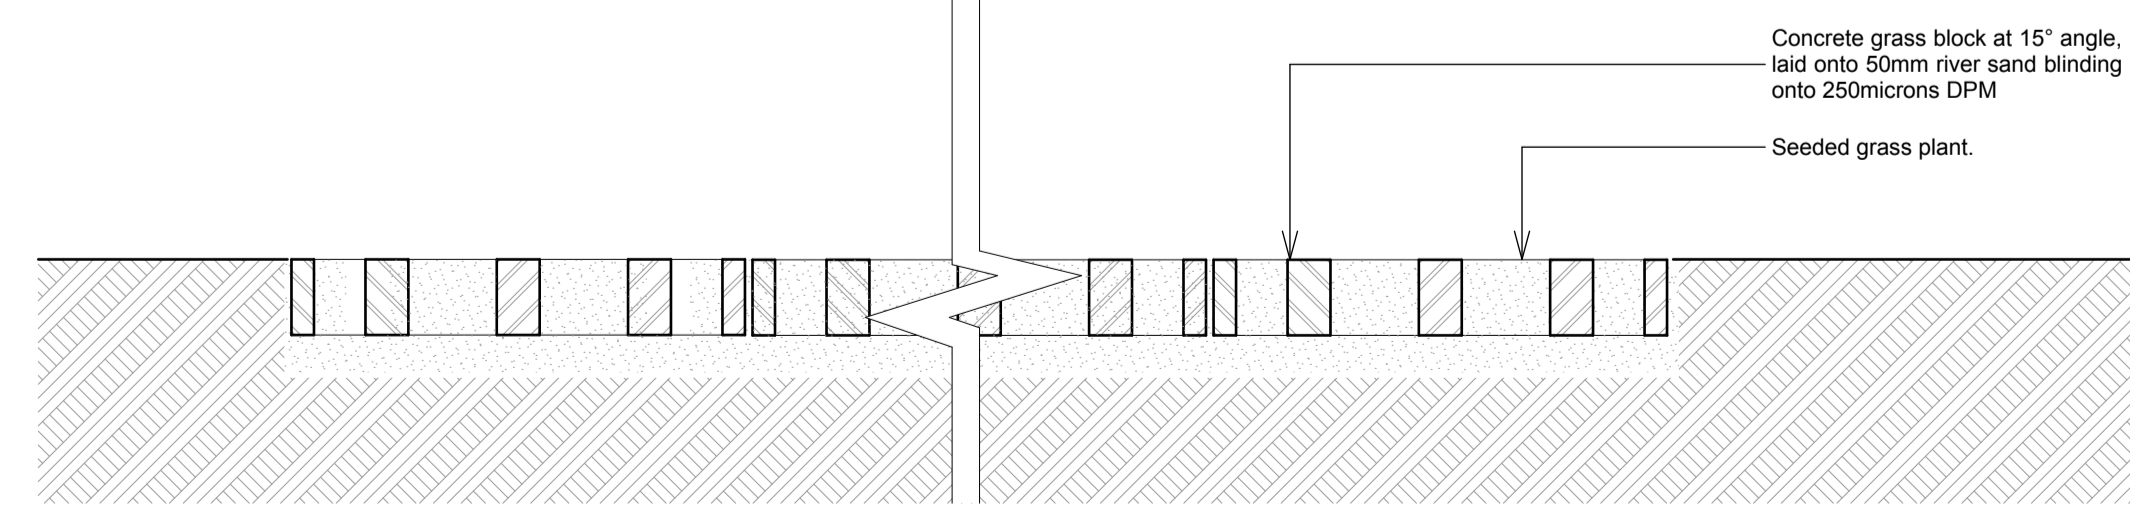

0. GRASS BLOCK WALKWAY DETAIL 1:10

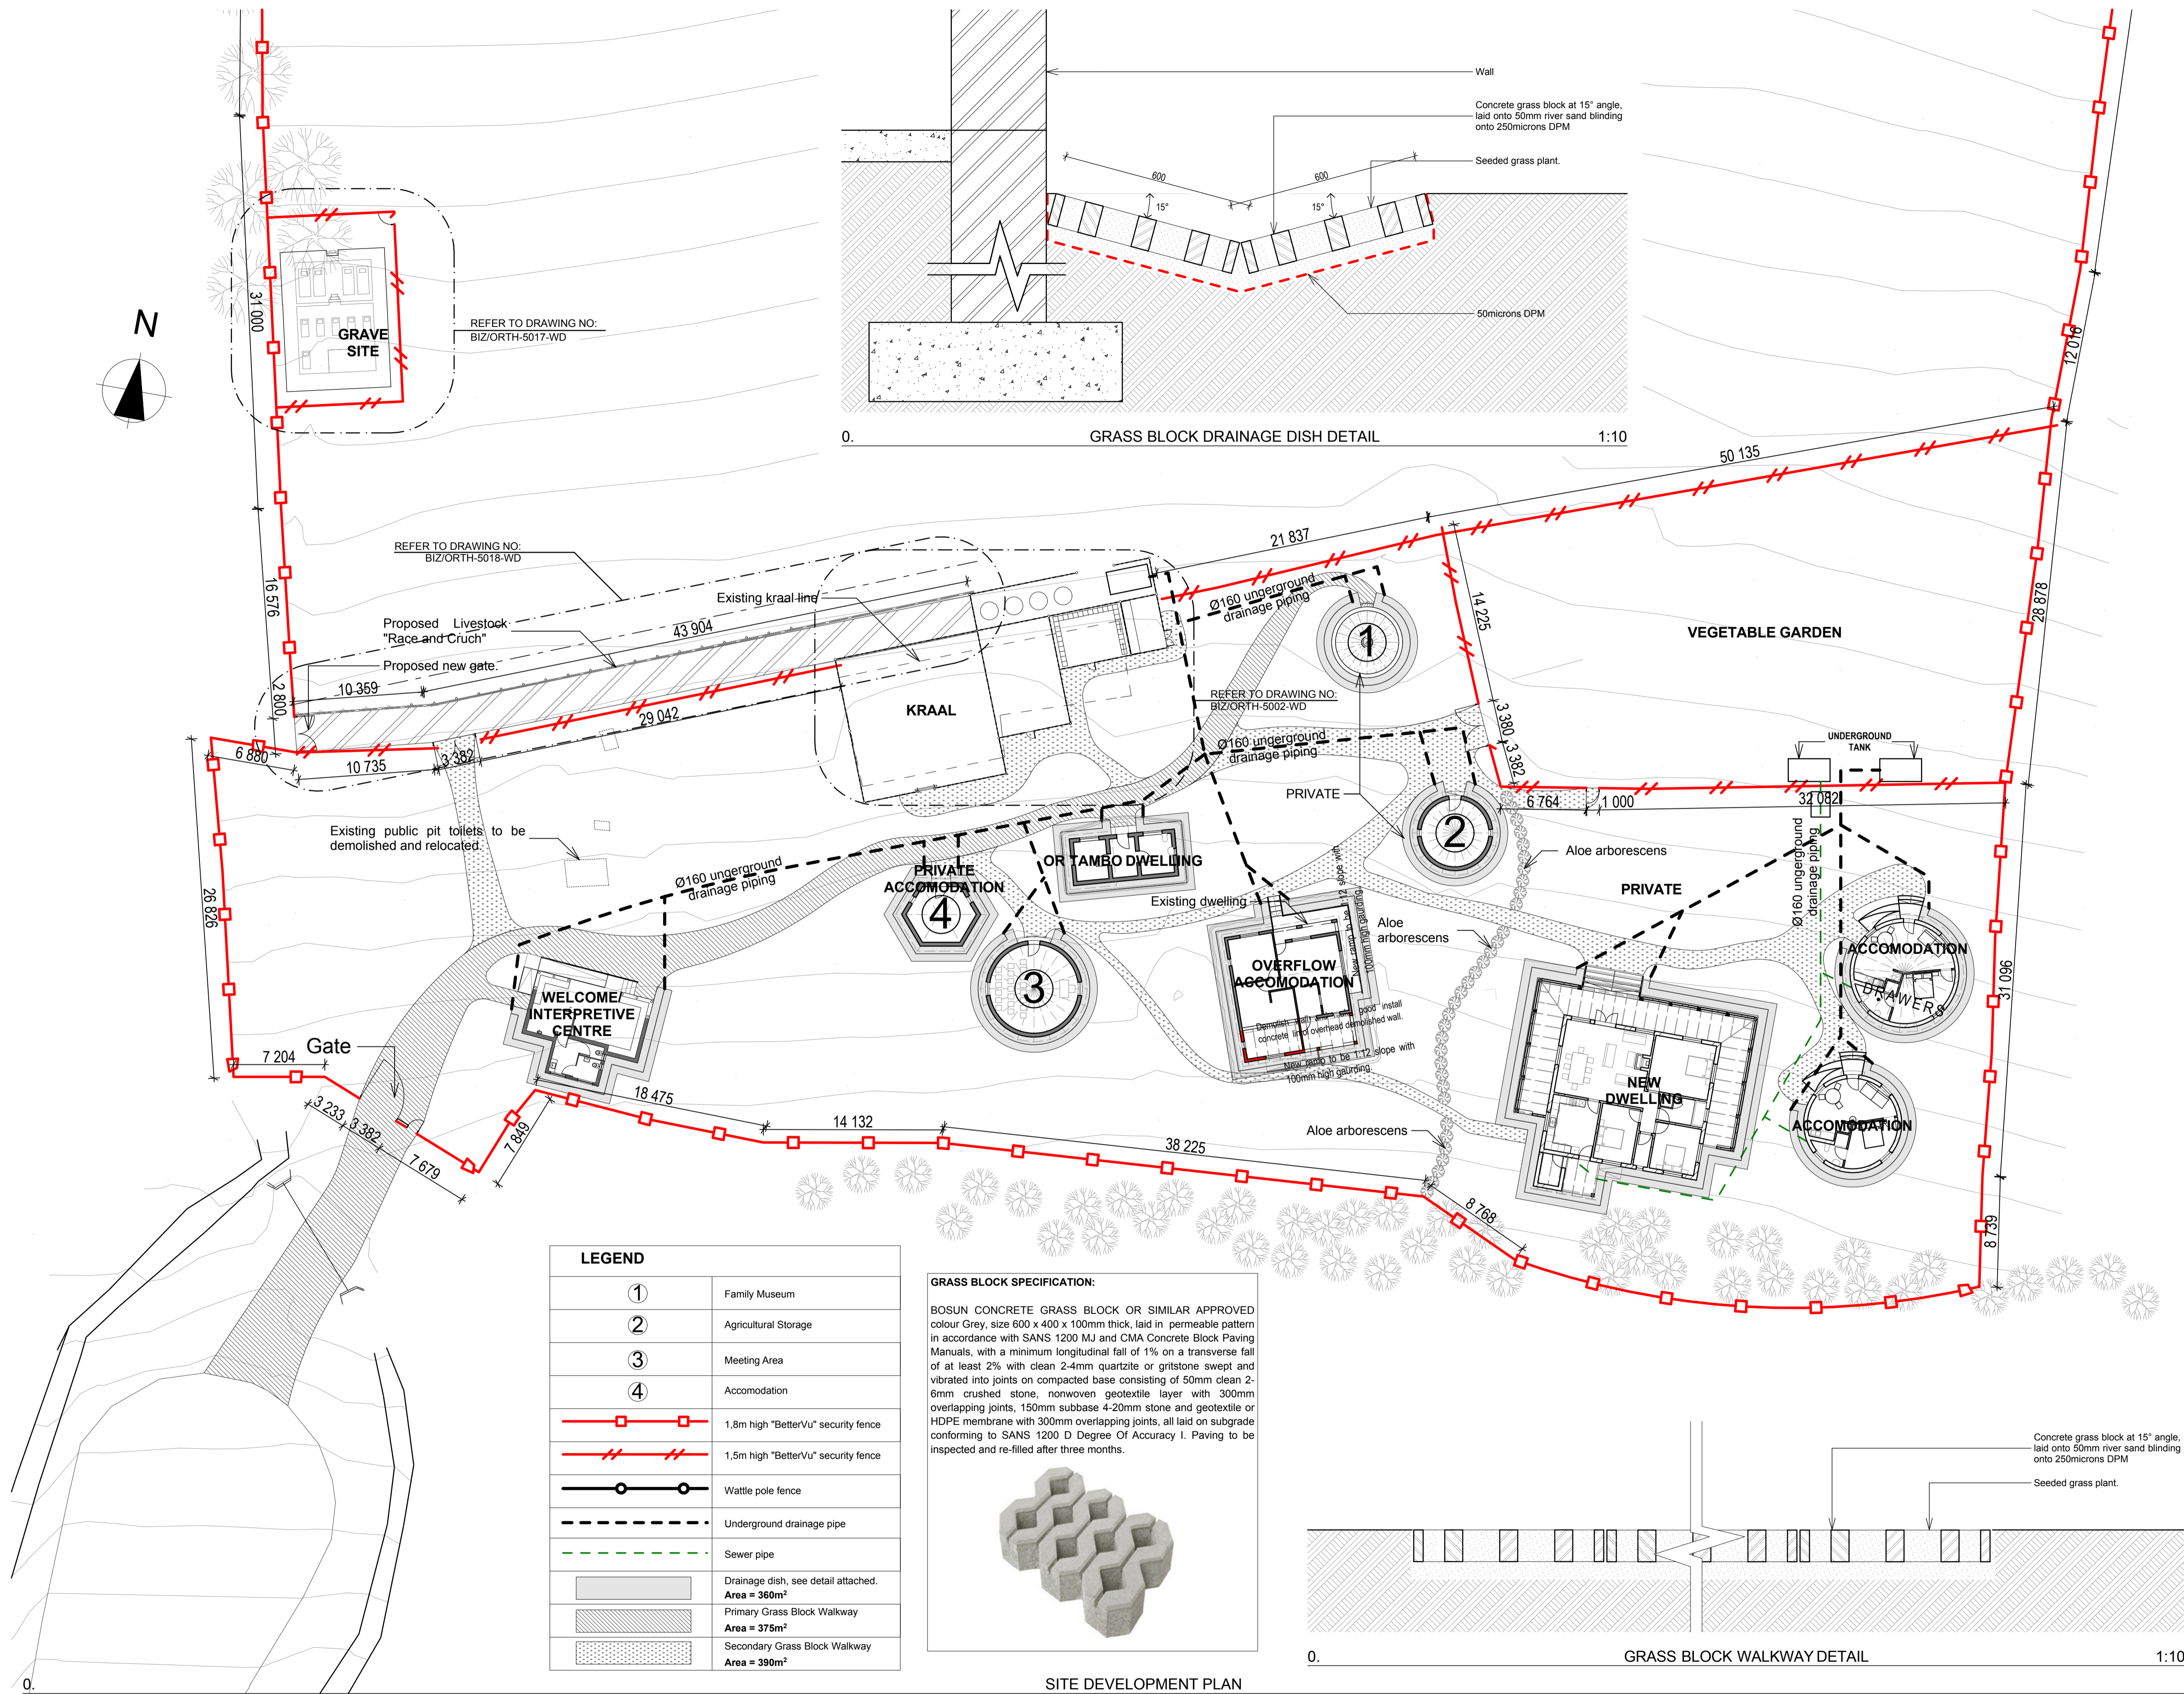


LEGEND

①	Family Museum
②	Agricultural Storage
③	Meeting Area
④	Accommodation
	1,8m high "BetterVu" security fence
	1,5m high "BetterVu" security fence
	Wattle pole fence
	Underground drainage pipe
	Sewer pipe
	Drainage dish, see detail attached. Area = 360m ²
	Primary Grass Block Walkway Area = 375m ²
	Secondary Grass Block Walkway Area = 390m ²

GRASS BLOCK SPECIFICATION:

BOSUN CONCRETE GRASS BLOCK OR SIMILAR APPROVED colour Grey, size 600 x 400 x 100mm thick, laid in permeable pattern in accordance with SANS 1200 MJ and CMA Concrete Block Paving Manuals, with a minimum longitudinal fall of 1% on a transverse fall of at least 2% with clean 2-4mm quartzite or gritstone swept and vibrated into joints on compacted base consisting of 50mm clean 2-6mm crushed stone, nonwoven geotextile layer with 300mm overlapping joints, 150mm subbase 4-20mm stone and geotextile or HDPE membrane with 300mm overlapping joints, all laid on subgrade conforming to SANS 1200 D Degree Of Accuracy I. Paving to be inspected and re-filled after three months.



SITE DEVELOPMENT PLAN

1:250

FENCE DETAIL REFER TO DRAWING NO: BIZ/ORTH-5002-WD