





SECTION F - F SCALE : 1 : 50

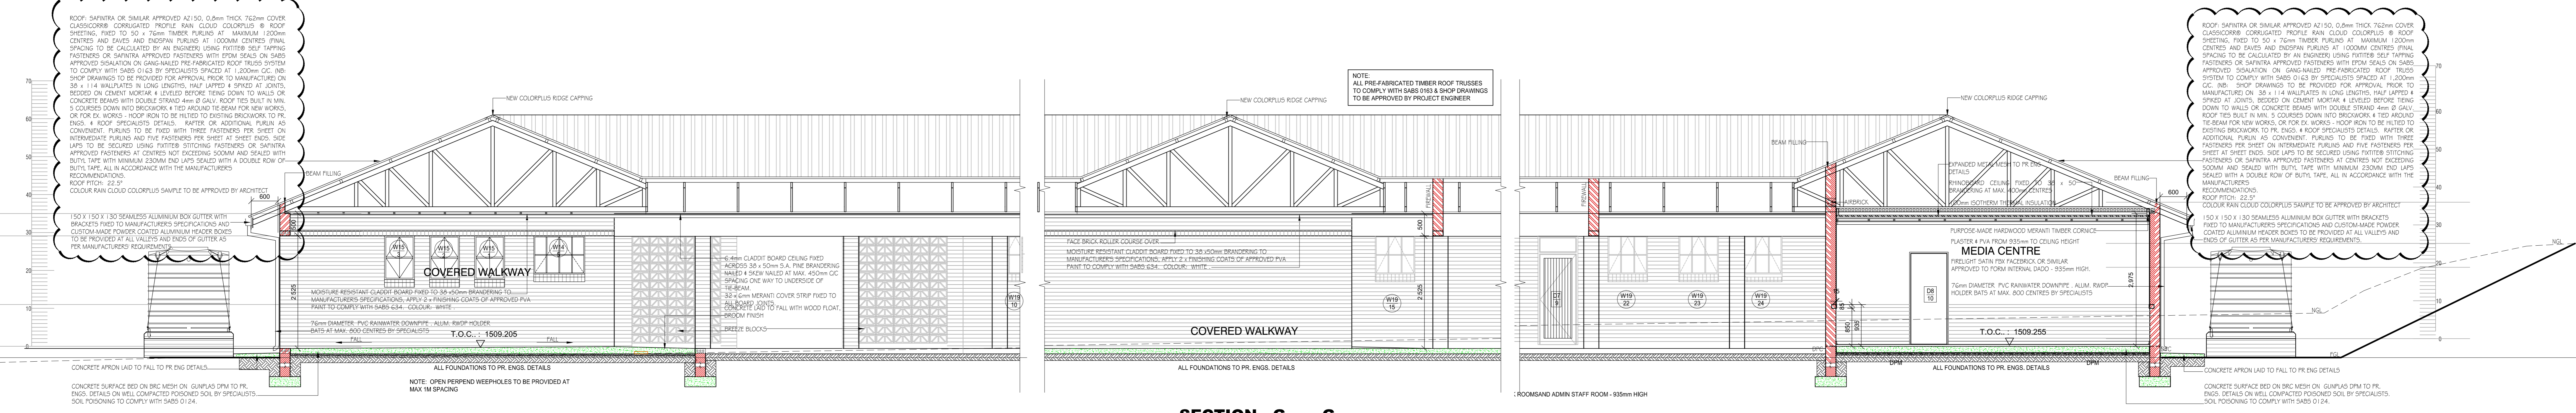

SECTION G - G SCALE : 1 : 50

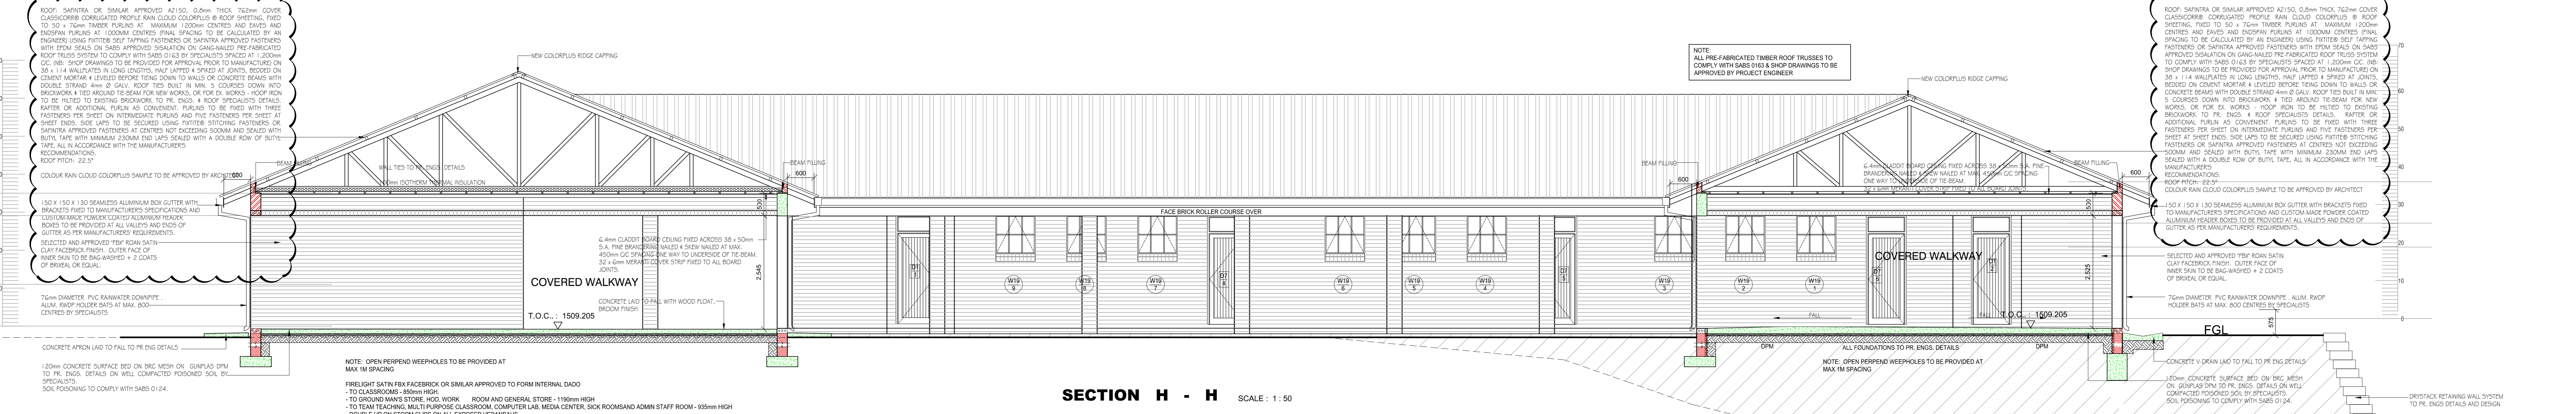

SECTION H - H SCALE : 1 : 50

No.	DATE	REVISIONS	BY	CHKD	APP	DRG. No.	REFERENCE
F	02-02-22	WALKWAY FLOOR LEVELS REVISION	NT	JD			
		REVISED	NT	JD			
		REVISIONS	BY	CHKD	APP		REFERENCE DRAWINGS

- GENERAL NOTES:**
- NO CONSTRUCTION WORK SHALL COMMENCE ON SITE PRIOR TO APPROVAL OR SUBMISSION FOR INFORMATION PURPOSES OF ARCHITECTURAL PLANS TO THE LOCAL MUNICIPALITY
  - ALL WORK TO COMPLY WITH SABS 10400
  - ALL LEVELS AND DIMENSIONS TO BE CHECKED ON SITE PRIOR TO COMMENCEMENT OF ANY WORK
  - ALL DISCREPANCIES TO BE BROUGHT TO THE IMMEDIATE ATTENTION OF THE AUTHOR
  - ALL ELECTRICAL BY REGISTERED CONTRACTOR
  - IF ON EXCAVATION IT IS FOUND TO CONTAIN EXPANSIVE CLAY, EXCESSIVE GROUND WATER OR OTHER POOR SOIL CONDITIONS, THEN ALL FOUNDATIONS ARE TO BE BUILT TO PROFESSIONAL ENGINEERS DETAILS AND UNDER HIS SUPERVISION
  - NO VEGETATION TO BE AFFECTED ON SITE UNLESS APPROVAL IS ISSUED BY THE RELEVANT AUTHORITY
  - BOUNDARY BEACHES TO BE EXPOSED AND DRAINAGED
  - GLASS THICKNESS TO COMPLY WITH NIN2
  - SAFETY GLAZING IS ACCORDANCE WITH NBS REDUCED
  - ONLY DIMENSIONS TO BE USED ON ALL DRAWINGS

**vHB ASSOCIATES**  
**ARCHITECTURE & PROJECT MANAGEMENT**  
 HEAD OFFICE: 4th FLOOR, 2111 NATA, PORT SHEPSTONE.  
 BRANCH: EASTERN CAPE OFFICE NO. 2, PYNHURST, BIZANA, 4800.  
 4247 TEL: 039 320 0803  
 4248 TEL: 039 291 0476  
 4249 TEL: 039 534 3027  
 4250 FAX: 039 577 7173  
 P.O. BOX 455, PORT SHEPSTONE, 4240  
 e-mail: vhb@vhbassociates.co.za

DESIGNED BY: V.B.  
 CHECKED BY: V.B.  
 DRAWN BY: V.B.  
 APPROVED BY: [Signature]  
 DATE: MAY 2020

APPROVED BY: [Signature]  
 DATE: [Blank]  
 for CONSULTANT

**COEGA**

**COEGA DEVELOPMENT CORPORATION**  
 18 CRANBROOK CRESCENT  
 UMHLANGA  
 4051  
 TEL: +27 31 584 1760

DRAWING TITLE:  
**ADDITIONS & ALTERATIONS TO EX. SCHOOL FOR COEGA DEVELOPMENT CORPORATION, FOR DEPARTMENT OF EDUCATION BULWER P.S. - EMIS No. 500113664**  
**BULWER, HARRY GWALA DISTRICT**  
 BLOCK C - SECTIONS 1

SCALE: 0m 100m 200m 300m 400m 500m 1km  
 CENTROID OF DRAWING: X, Y  
 CONSULTANTS: CDC 19/01  
 JOB No.: BLOCK C 04 F  
 DRAWING No.: CDC DRAWING No. CDC / 116 / 19  
 REV: [Blank]