




SECTION I - I SCALE : 1 : 50

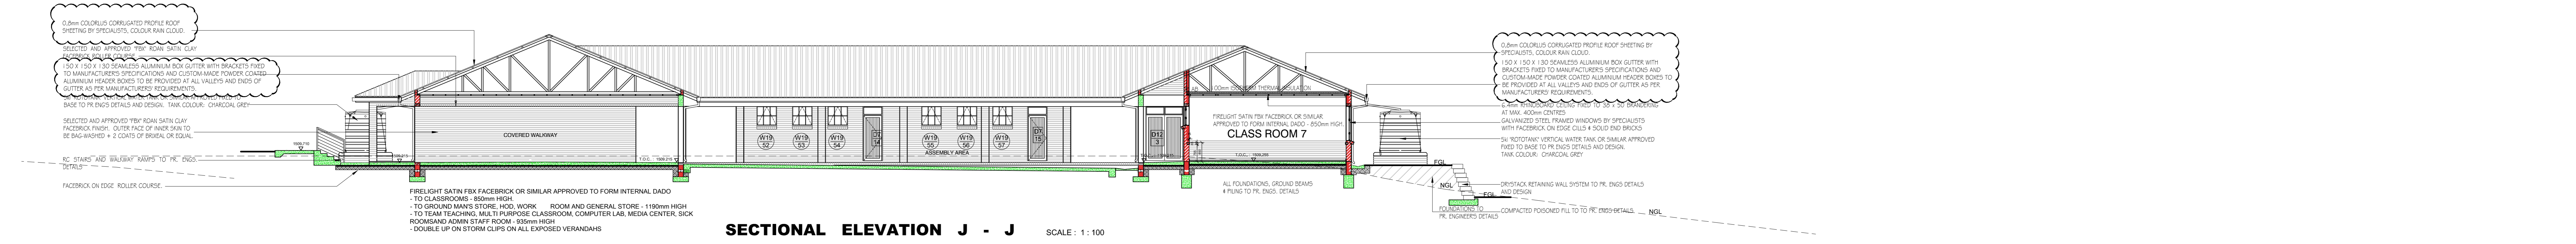

SECTIONAL ELEVATION J - J SCALE : 1 : 100

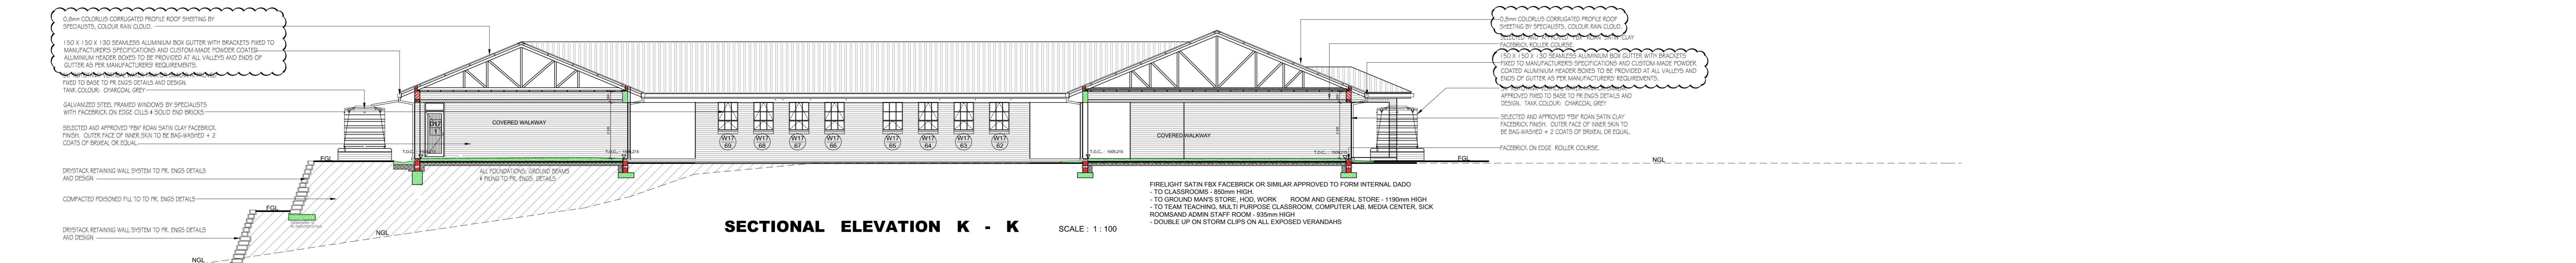

SECTIONAL ELEVATION K - K SCALE : 1 : 100

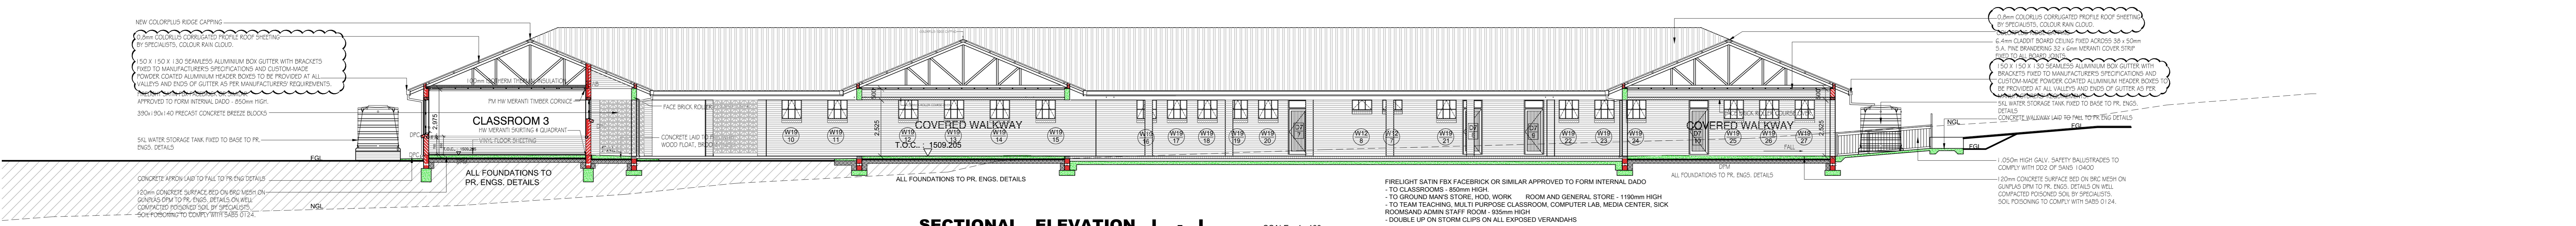

SECTIONAL ELEVATION L - L SCALE : 1 : 100

GENERAL NOTES:

- NO CONSTRUCTION WORK SHALL COMMENCE ON SITE PRIOR TO APPROVAL OR SUBMISSION FOR INFORMATION PURPOSES OF ARCHITECTURAL PLANS TO THE LOCAL MUNICIPALITY.
- ALL WORK TO COMPLY WITH SABS 10400.
- ALL LEVELS AND DIMENSIONS TO BE CHECKED ON SITE PRIOR TO COMMENCEMENT OF ANY WORK.
- ALL DISCREPANCIES TO BE BROUGHT TO THE IMMEDIATE ATTENTION OF THE AUTHOR.
- ALL PLUMBING BY REGISTERED CONTRACTOR.
- ALL ELECTRICAL BY REGISTERED CONTRACTOR.
- IF ON EXCAVATION IT IS FOUND TO CONTAIN EXPANSIVE CLAY, EXCESSIVE GROUND WATER OR OTHER POOR SOIL CONDITIONS, THEN ALL FOUNDATIONS ARE TO BE BUILT TO PROFESSIONAL ENGINEERS DETAILS AND UNDER HIS SUPERVISION.
- NO VEGETATION TO BE AFFECTED ON SITE UNLESS APPROVAL IS ISSUED BY THE RELEVANT AUTHORITY.
- BOUNDARY BEACHES TO BE EXPOSED AND DEMARCATED.
- GLASS THICKNESS TO COMPLY WITH IN2.
- SAFETY GLAZING IN ACCORDANCE WITH IN3 REQUIRED.
- ONLY FIGURED DIMENSIONS TO BE USED ON ALL DRAWINGS.

No.	DATE	REVISIONS	BY	CHKD	APP	DRG. No.	REFERENCE
F	02-02-22	WALKWAY FLOOR LEVELS REVISED	NT	JD			

vihb ASSOCIATES
ARCHITECTURE & PROJECT MANAGEMENT

HEAD OFFICE: 474-2424 NATAL
BRANCH: EASTERN CAPE
87 ALBERVILLE ROAD
PORT SHEPSTONE
4240
TEL: 088 939 0003
TEL: 082 524 2427
MOBILE
P.O. BOX 455, PORT SHEPSTONE, 4240
e-mail: vih@vihassociates.co.za

DESIGNED BY: V.B.
CHECKED BY: V.B.
DRAWN BY: V.B.
CHECKED BY: N.T.
DATE: MAY 2020

APPROVED BY: [Signature]
DATE: [Blank]

for CONSULTANT



DESIGNED BY: V.B.
CHECKED BY: V.B.
DRAWN BY: V.B.
CHECKED BY: N.T.
DATE: MAY 2020

APPROVED BY: [Signature]
DATE: [Blank]

for CONSULTANT

COEGA DEVELOPMENT CORPORATION
18 CRANBROOK CRESCENT
UMHLANGA
4051
TEL: +27 31 584 1760

DRAWING TITLE
ADDITIONS & ALTERATIONS TO EX. SCHOOL
FOR COEGA DEVELOPMENT CORPORATION,
FOR DEPARTMENT OF EDUCATION BULWER
P.S. - EMIS No. 600113664
BULWER, HARRY GWALA DISTRICT
THIS SHEET

SCALE
0m 100m 200m 300m 400m 500m 1km

CENTROID OF DRAWING	CONSULTANTS	DRAWING No.	REV
X	CDC 19/01	BLOCK C 05	F
Y	CDC DRAWING No.	CDC / 116 / 19	

BLOCK C - SECTIONS 2