


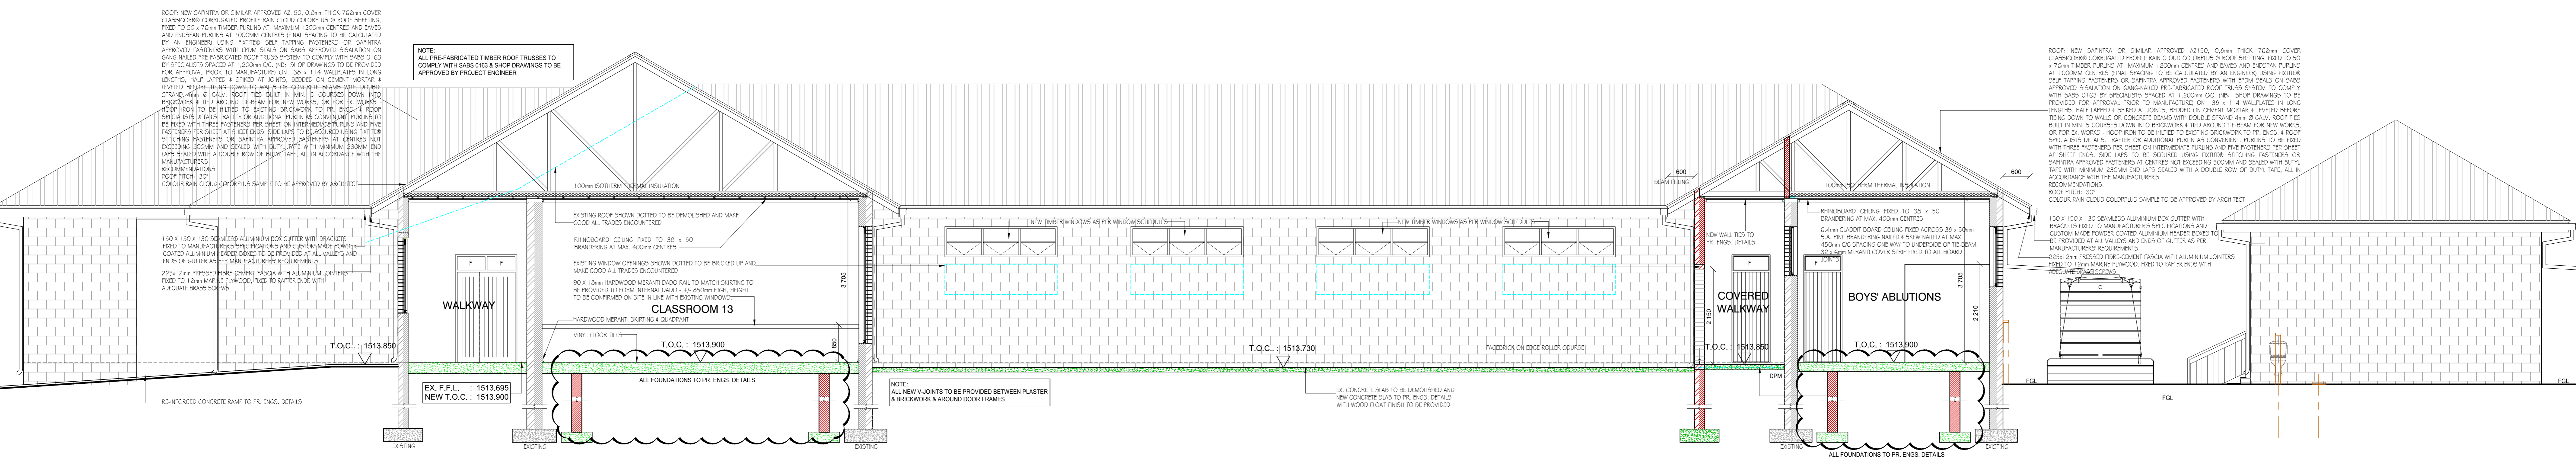

SECTIONAL ELEVATION J - J SCALE : 1 : 50



SECTIONAL ELEVATION K - K SCALE : 1 : 50



SECTIONAL ELEVATION L - L SCALE : 1 : 50

No.	DATE	REVISIONS	BY	CHKD	APP	DRG. No.	REFERENCE
F	20-01-22	REMOVED BACKFILL TO FLOORS	NT				
E	23-11-21	CHANGES AS PER AMPLA COMMENTS	NT	JD	VB		

GENERAL NOTES:

- NO CONSTRUCTION WORK SHALL COMMENCE ON SITE PRIOR TO APPROVAL OR SUBMISSION FOR INFORMATION PURPOSES OF ARCHITECTURAL PLANS TO THE LOCAL MUNICIPALITY
- ALL WORK TO COMPLY WITH SABS 10402
- ALL LEVELS AND DIMENSIONS TO BE CHECKED ON SITE PRIOR TO COMMENCEMENT OF ANY WORK
- ALL DISCREPANCIES TO BE BROUGHT TO THE IMMEDIATE ATTENTION OF THE AUTHOR
- ALL PLUMBING BY REGISTERED CONTRACTOR
- ALL ELECTRICAL BY REGISTERED CONTRACTOR
- IF ON EXCAVATION IT IS FOUND TO CONTAIN EXPANSIVE CLAY, EXCESSIVE GROUND WATER OR OTHER POOR SOIL CONDITIONS, THEN ALL FOUNDATIONS ARE TO BE BUILT TO PROFESSIONAL ENGINEERS DETAIL AND UNDER IBS SUPERVISION
- NO VEGETATION TO BE AFFECTED ON SITE UNLESS APPROVAL IS ISSUED BY THE RELEVANT AUTHORITY
- BOUNDARY BEACONS TO BE EXPOSED AND DEMARKED
- GLASS THICKNESS TO COMPLY WITH NBS REQUIREMENTS
- SAFETY GLAZING IN ACCORDANCE WITH NBS REQUIREMENTS
- ONLY FIGURED DIMENSIONS TO BE USED ON ALL DRAWINGS

vHB ASSOCIATES
ARCHITECTURE & PROJECT MANAGEMENT
 HEAD OFFICE: KWA-ZULU NATAL BRANCH: EASTERN CAPE
 BY ALBERTVILLE ROAD OFFICE NO. 2, PONAHOUSE
 PORT SHEPSTONE STREET NO. 6
 4000 TEL: 039 032 0003 FAX: 039 201 0476
 MOBILE: 082 554 3427 FAX: 086 107 0153
 ES P. O. BOX 455, PORT SHEPSTONE, 4240
 e-mail: vhb@vhbassociates.co.za

DESIGNED BY: N.T./J.D.
 CHECKED BY: V.B.
 DRAWN BY: V.B.
 CHECKED BY: V.B.
 DATE: 04 MARCH 2020

APPROVED BY: [Signature]
 for CONSULTANT

COEGA DEVELOPMENT CORPORATION
 18 CRANBROOK CRESCENT
 UMLHLANGA
 4051
 TEL: +27 31 584 1760

DRAWING TITLE: UPGRADES & ADDITIONS OF CLASSROOMS FOR BULWER P.S. - EMIS No. 500113664
 BULWER, HARRY GWALA DISTRICT FOR COEGA DEVELOPMENT CORPORATION FOR DEPARTMENT OF EDUCATION
 THIS SHEET: SECTIONAL ELEVATIONS

SCALE: 0m 100m 200m 300m 400m 500m 10m

CENTROID OF DRAWING	CONSULTANTS JOB No.	DRAWING No.	REV
X	CDC 19/01	BLOCK D/E - 04	F
Y	CDC DRAWING No.	CDC 116/19	